
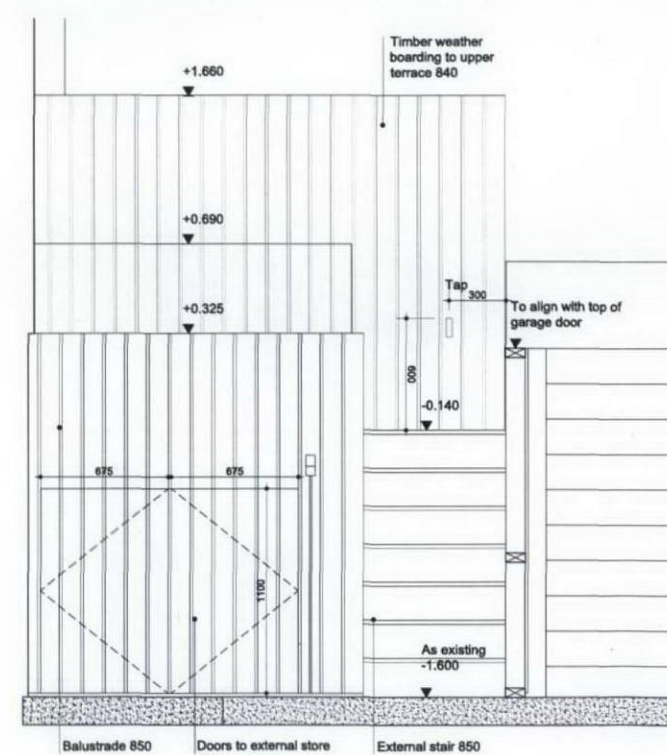
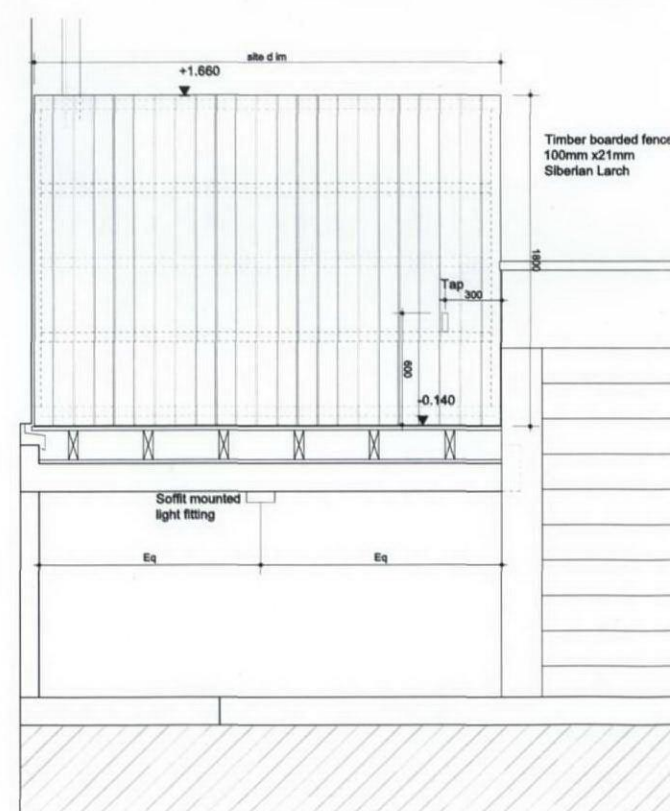


Do not scale from this drawing. Verify all dimensions on site. Drawing should be read in conjunction with information from all other design consultants and contractors. All drawings in digital format are for reference only, paper copies are available on request.

## CONSTRUCTION

© Maccreanor Lavington Architects

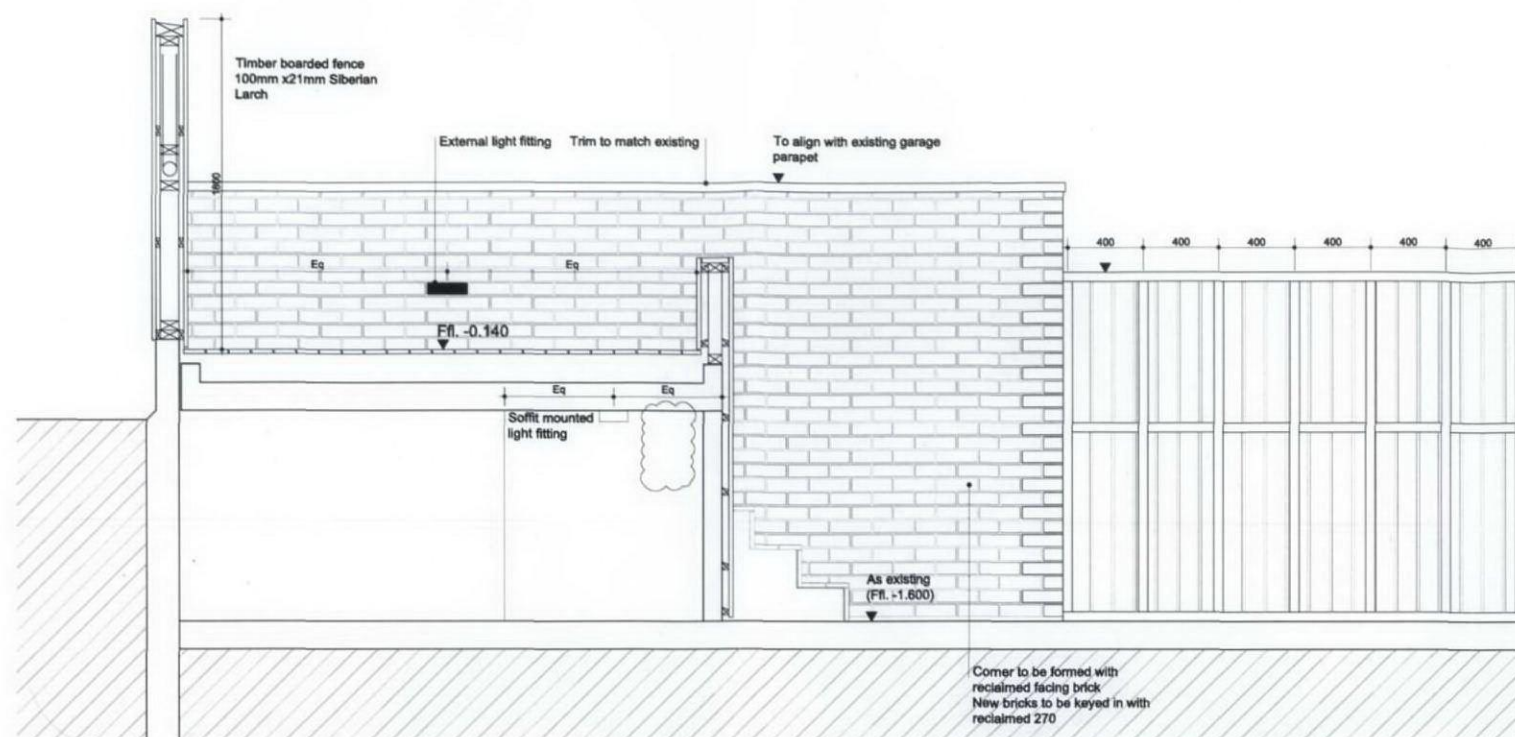

C2	Additional elevation added	17.01.2012
C1	CONSTRUCTION ISSUE	17.08.2011
Revision	Details	Date

**7 Ravenswood, Glenhurst Avenue**  
Title Component Drawing: External Store and Fence

Scale 1:20 @ A1 / 1:40 @ A3  
Date 15 March 2010  
Drawn AT

**MLA / 110 / C / 405\_RevC2**

MaccreanorLavington

Unit 4.1  
33-41 Dallington Street  
London EC1V 0BB

t +44(0)207 336 73 53  
f +44(0)207 336 76 55  
e uk@ml-architects.com

