
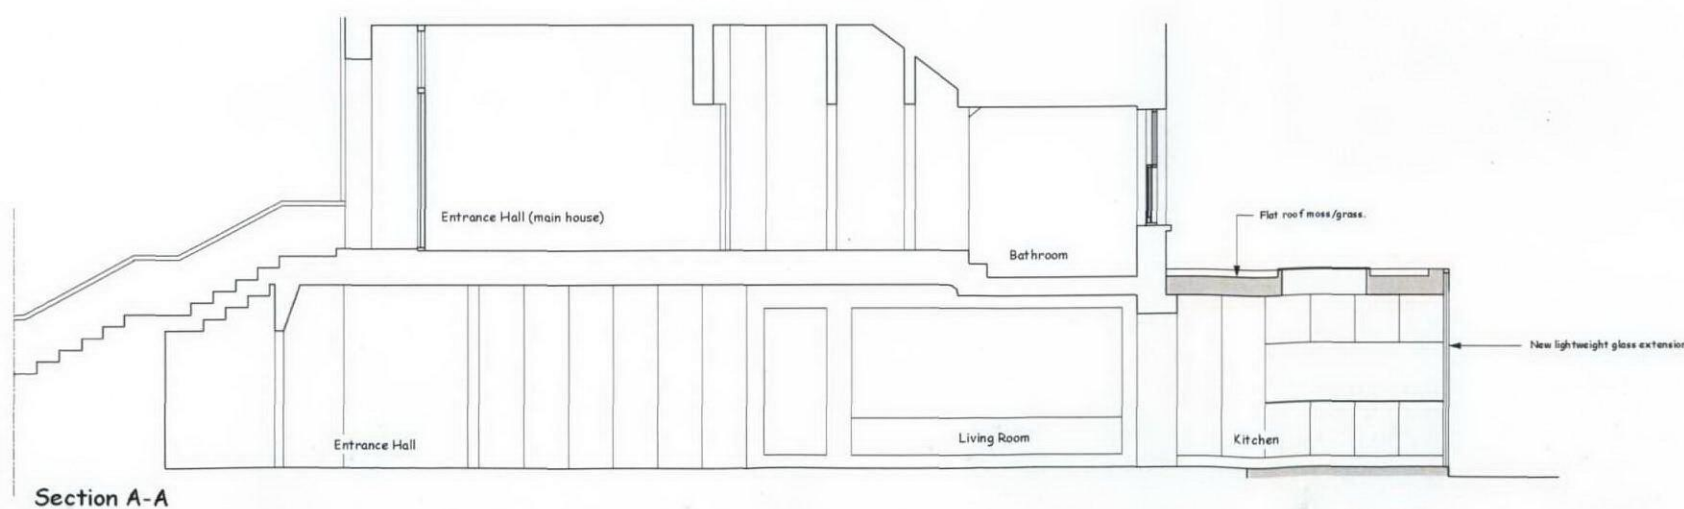
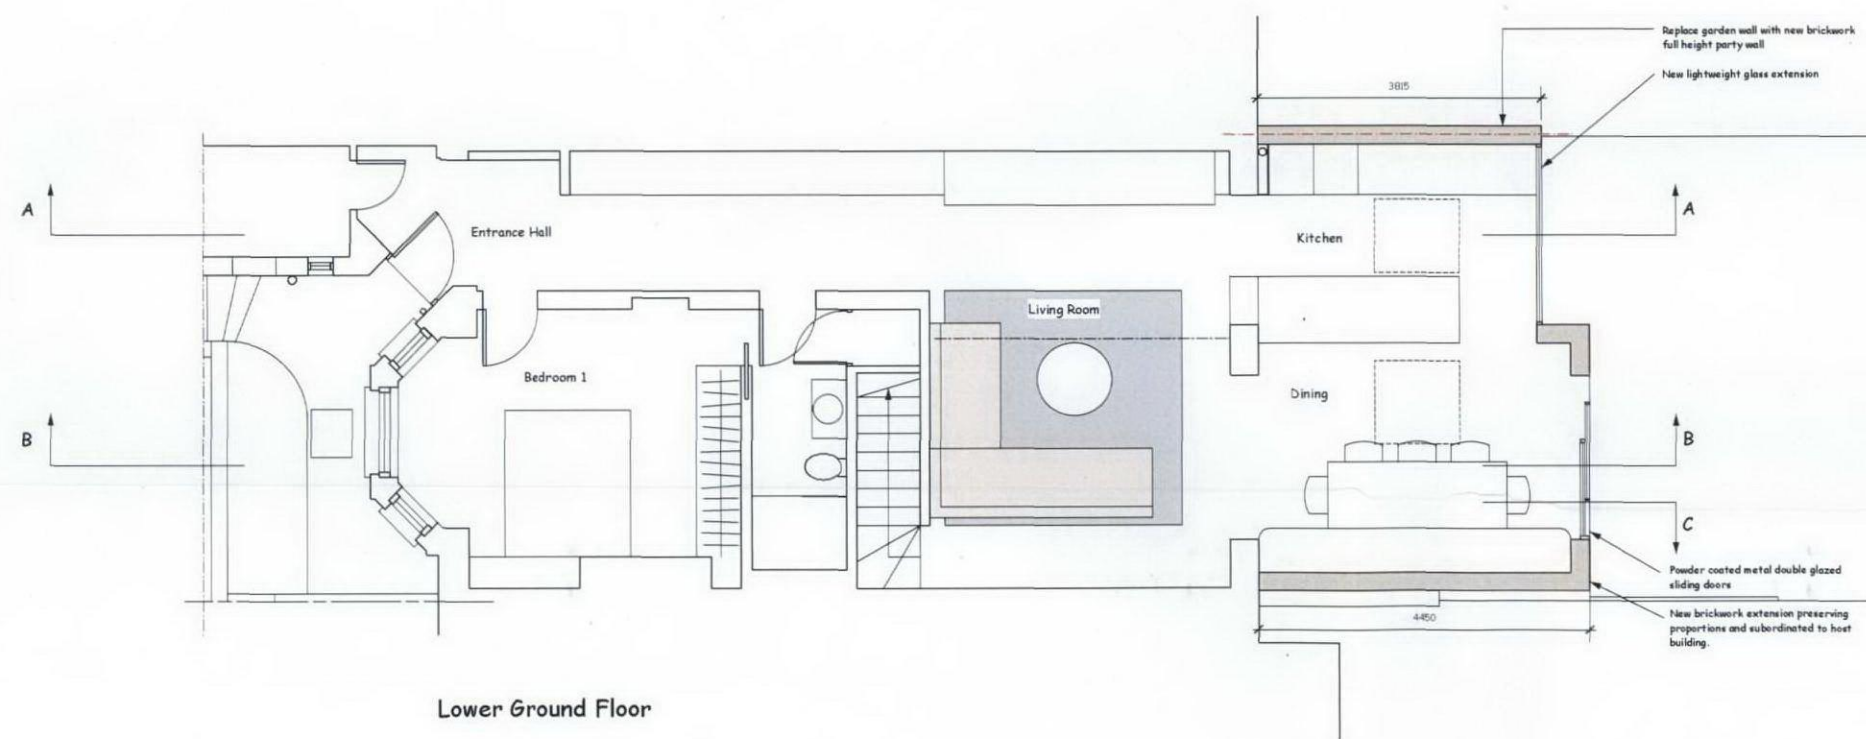


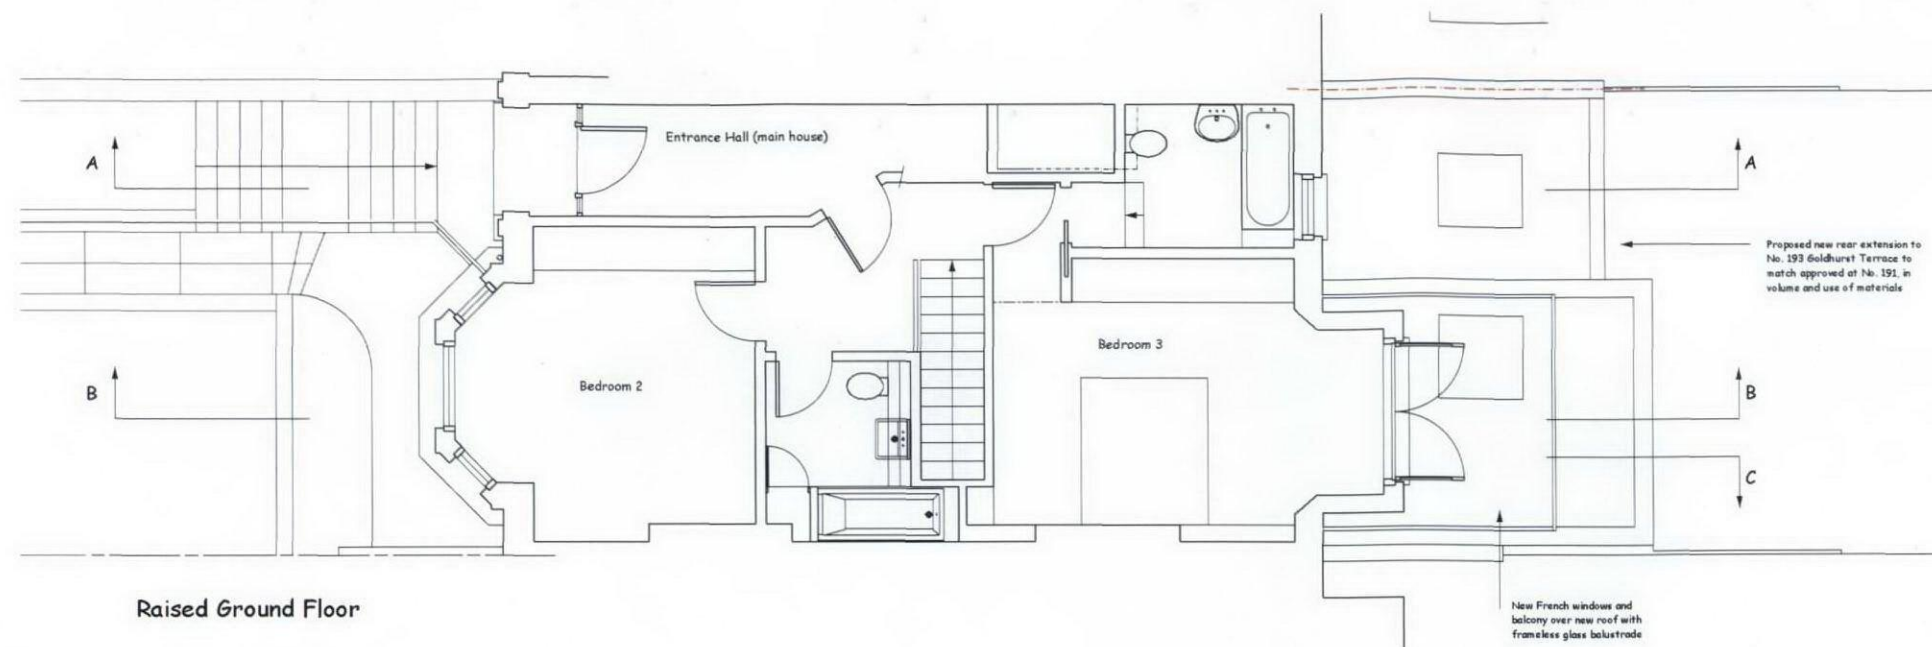

A	10-09-12	Revised address
No.	Date	Revision Notes
D'SOTO ARCHITECTS D'SOTO ARCHITECTS 75 CANFIELD GARDENS LONDON NW6 5EA T: +44 (0)20 7278 5100 F: +44 (0)845 9077579 EMAIL: info@dsoto.com		
Project Title 193A Goldhurst Terrace London NW6		
Drawing Title Raised and Lower Ground Floor, Section A-A As Proposed		
Date	Aug 2012	Drawing No. 135P(--)-003
Scale	1:50 @ A1	Revision A
Contractors must verify all dimensions on site before commencing any work. Do not scale from this drawing. The Copyright of this drawing is reserved. This drawing must not be disclosed without authority from D'SOTO		