



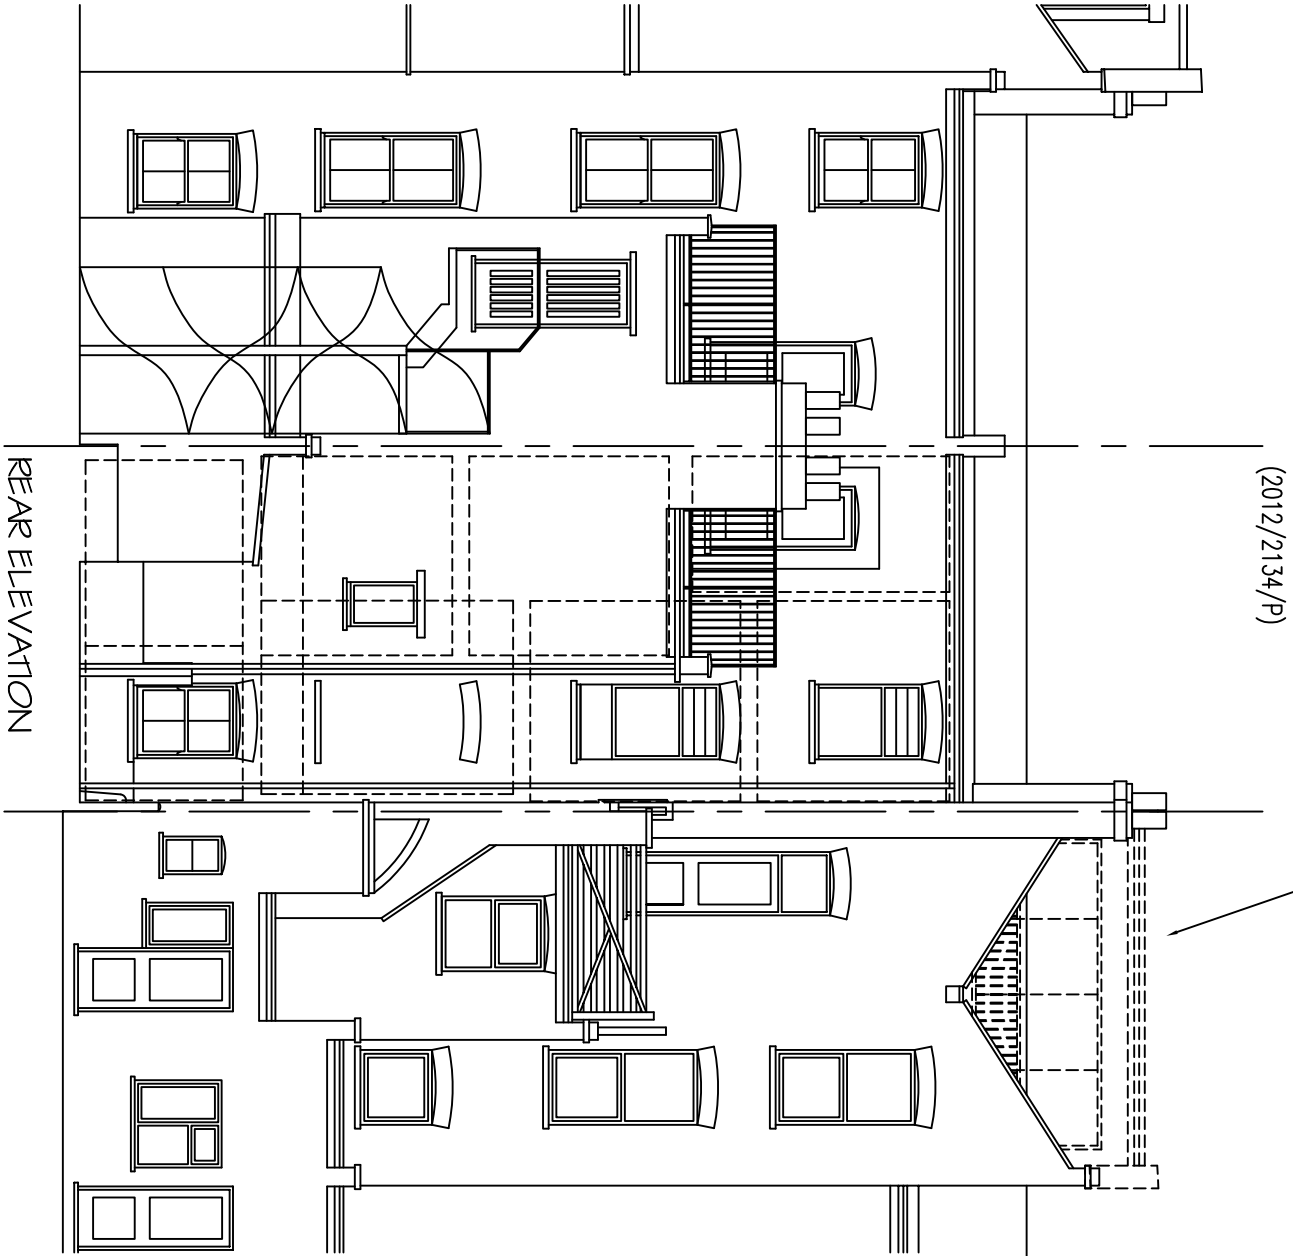

SCALE BAR ~ Meters

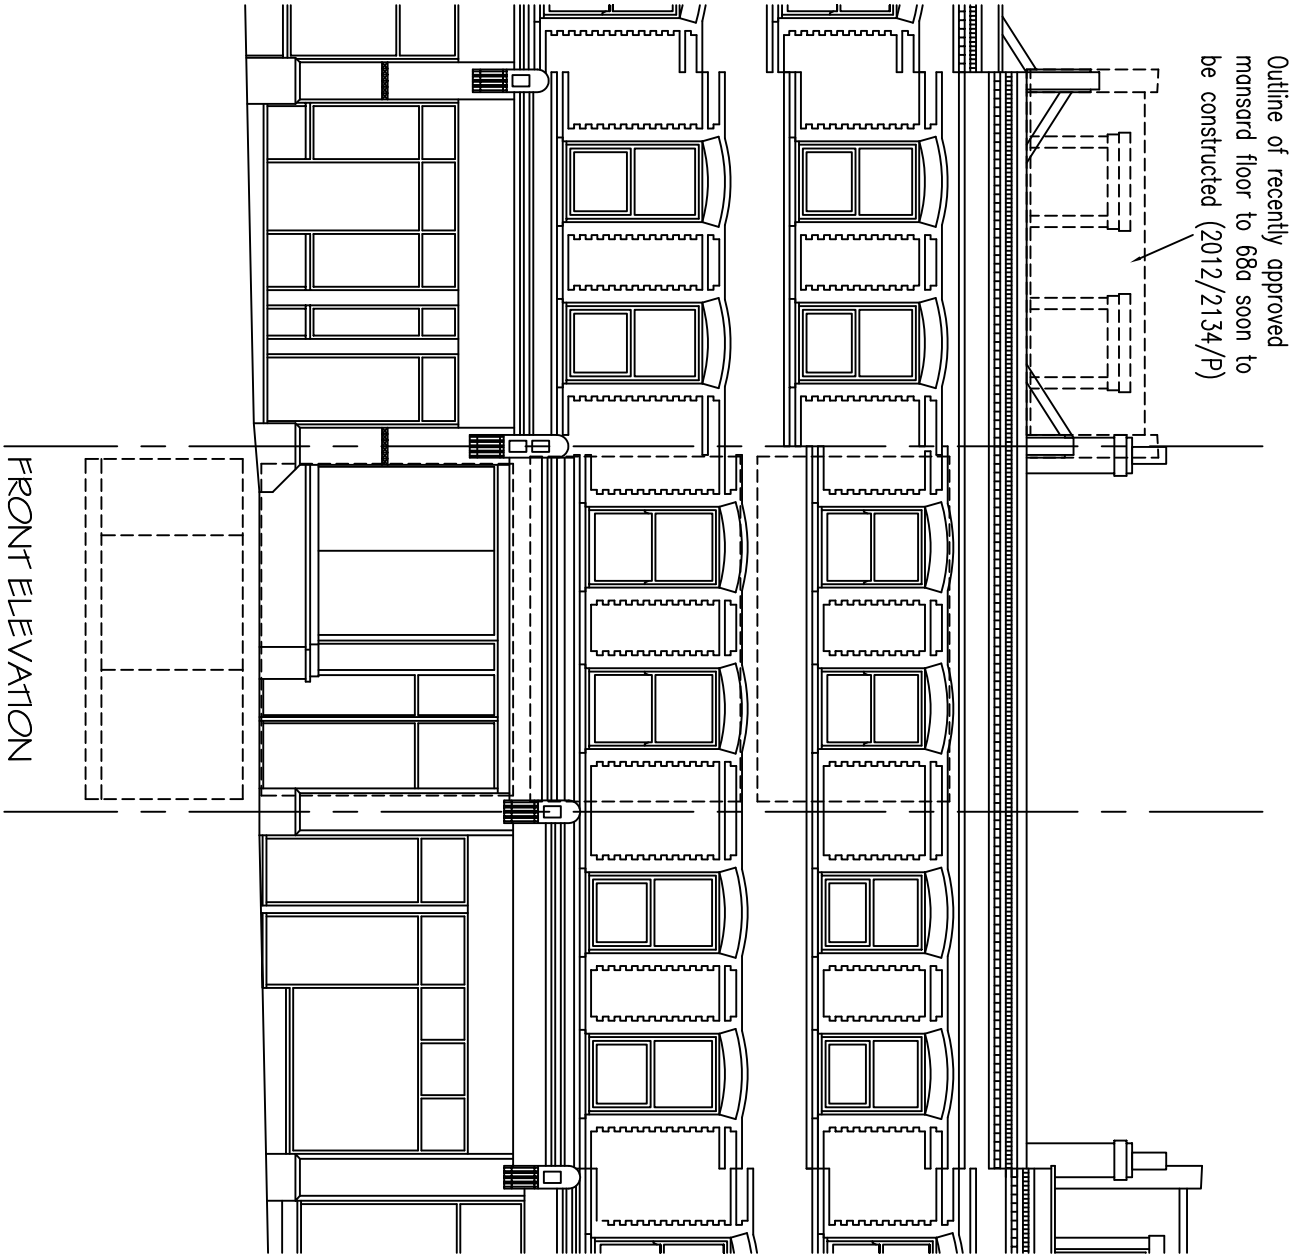

~ NOTES ~

ALL WORK TO BE TO CLIENT & LOCAL AUTHORITY APPROVAL.
ALL RELEVANT BS's & CP's TO BE COMPLIED WITH.
ANY DISTURBANCE TO BE MADE GOOD TO MATCH EXISTING.
ARCHITRAVES, CORNICES, DOORS & SKIRTINGS TO MATCH.
SERVICES TO BE ALTERED & EXTENDED AS NECESSARY.

REV: A - Erections updated to show approved development at 66a (2012/2134/P)
DATE: 13/07/2012

Architectural
Design & Planning
32 Grange Road
Plymouth PL7 2HT
T: 01752 341696
F: 01752 342503
TITLE: EXISTING PRINCIPLE ELEVATIONS

EXISTING PRINCIPLE ELEVATIONS

ADDRESS
66 MILL LANE
LONDON NW6 1NJ

CLIENT: CORSTAR DEVELOPMENTS LTD
SCALE: 1:50 & 1:100
DATE: JUNE 2012
DRAWING No: 120529/02
REV: A