





SCALE BAR ~ Meters

Outline of recently approved mansard floor to 68a soon to be constructed (2012/2134/P)

~ NOTES ~

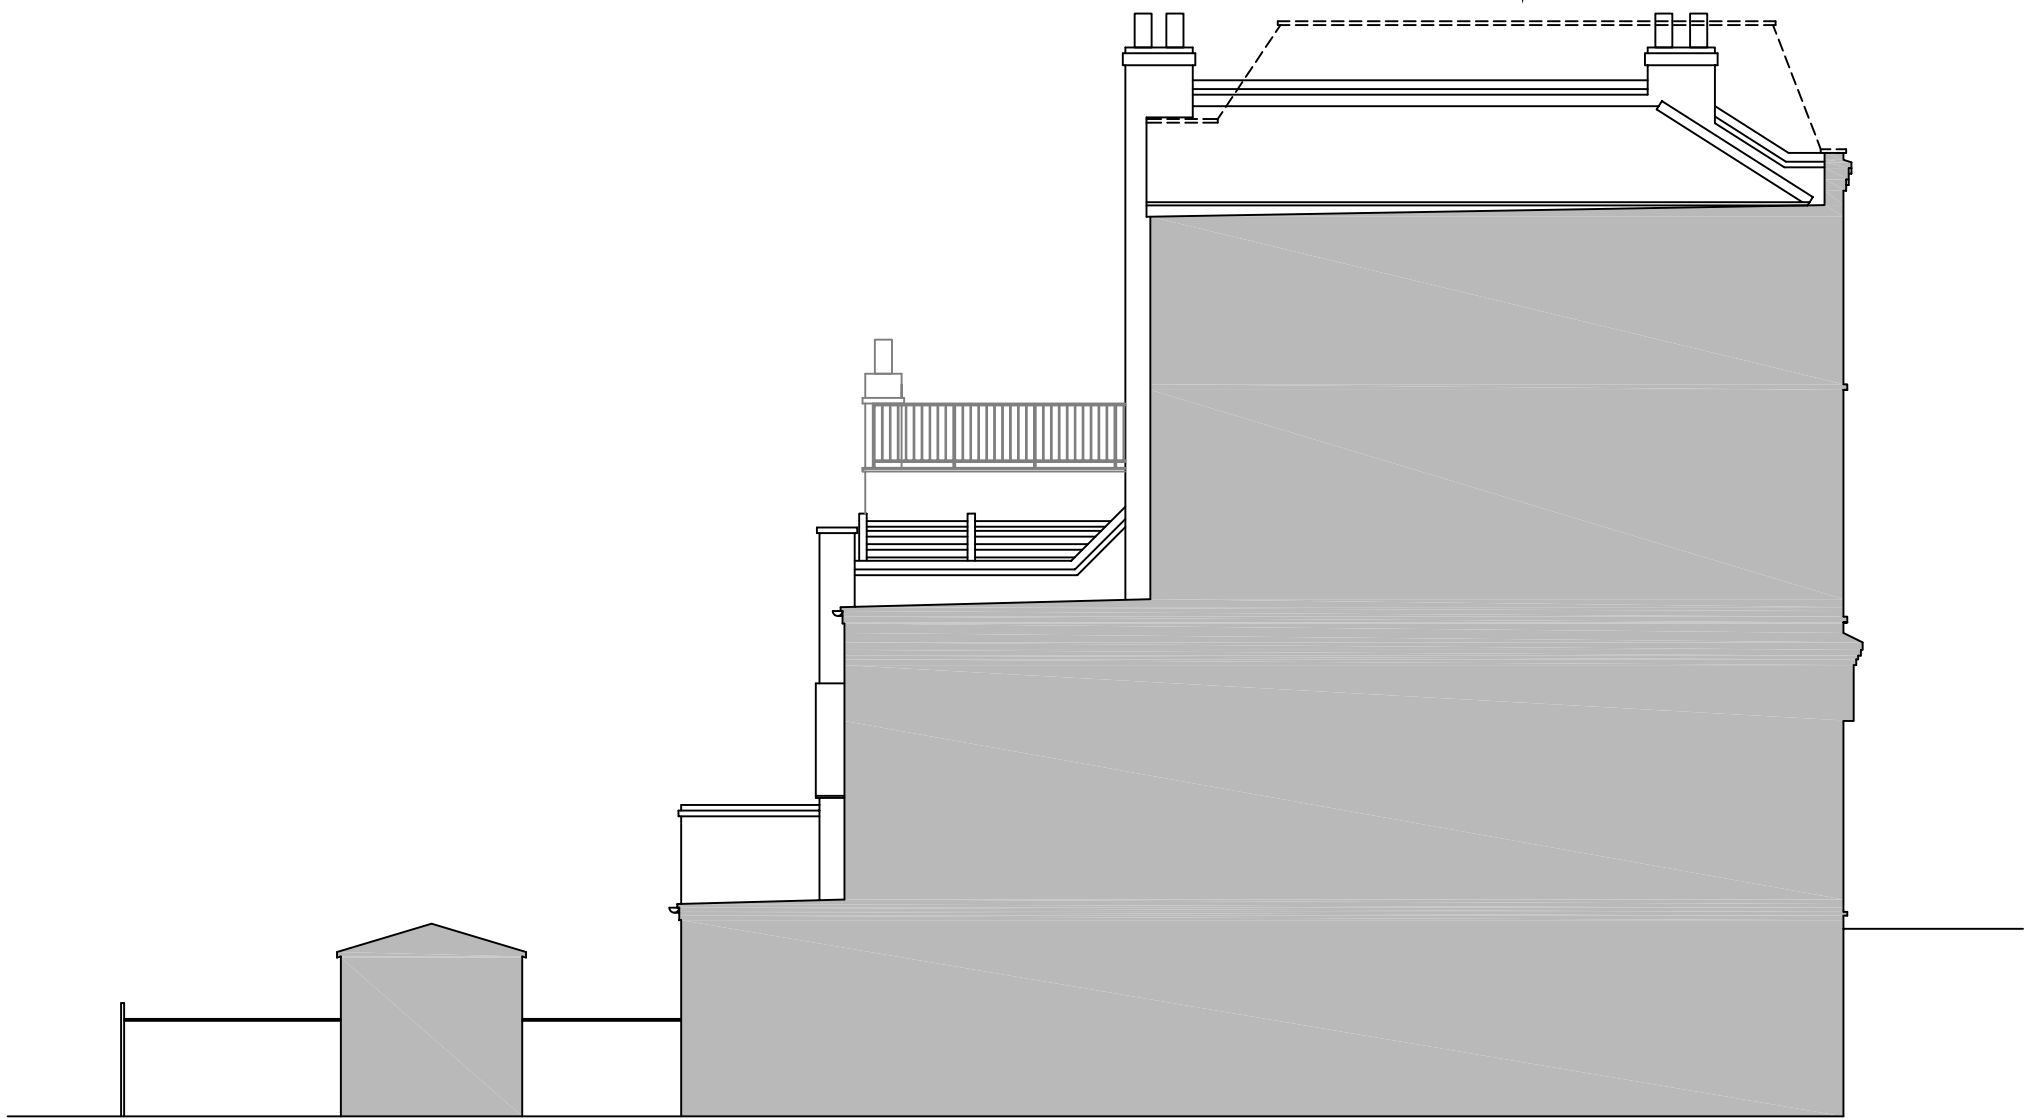

SECTION THROUGH VETERINARY PRACTICE @ no 68 LOOKING WEST

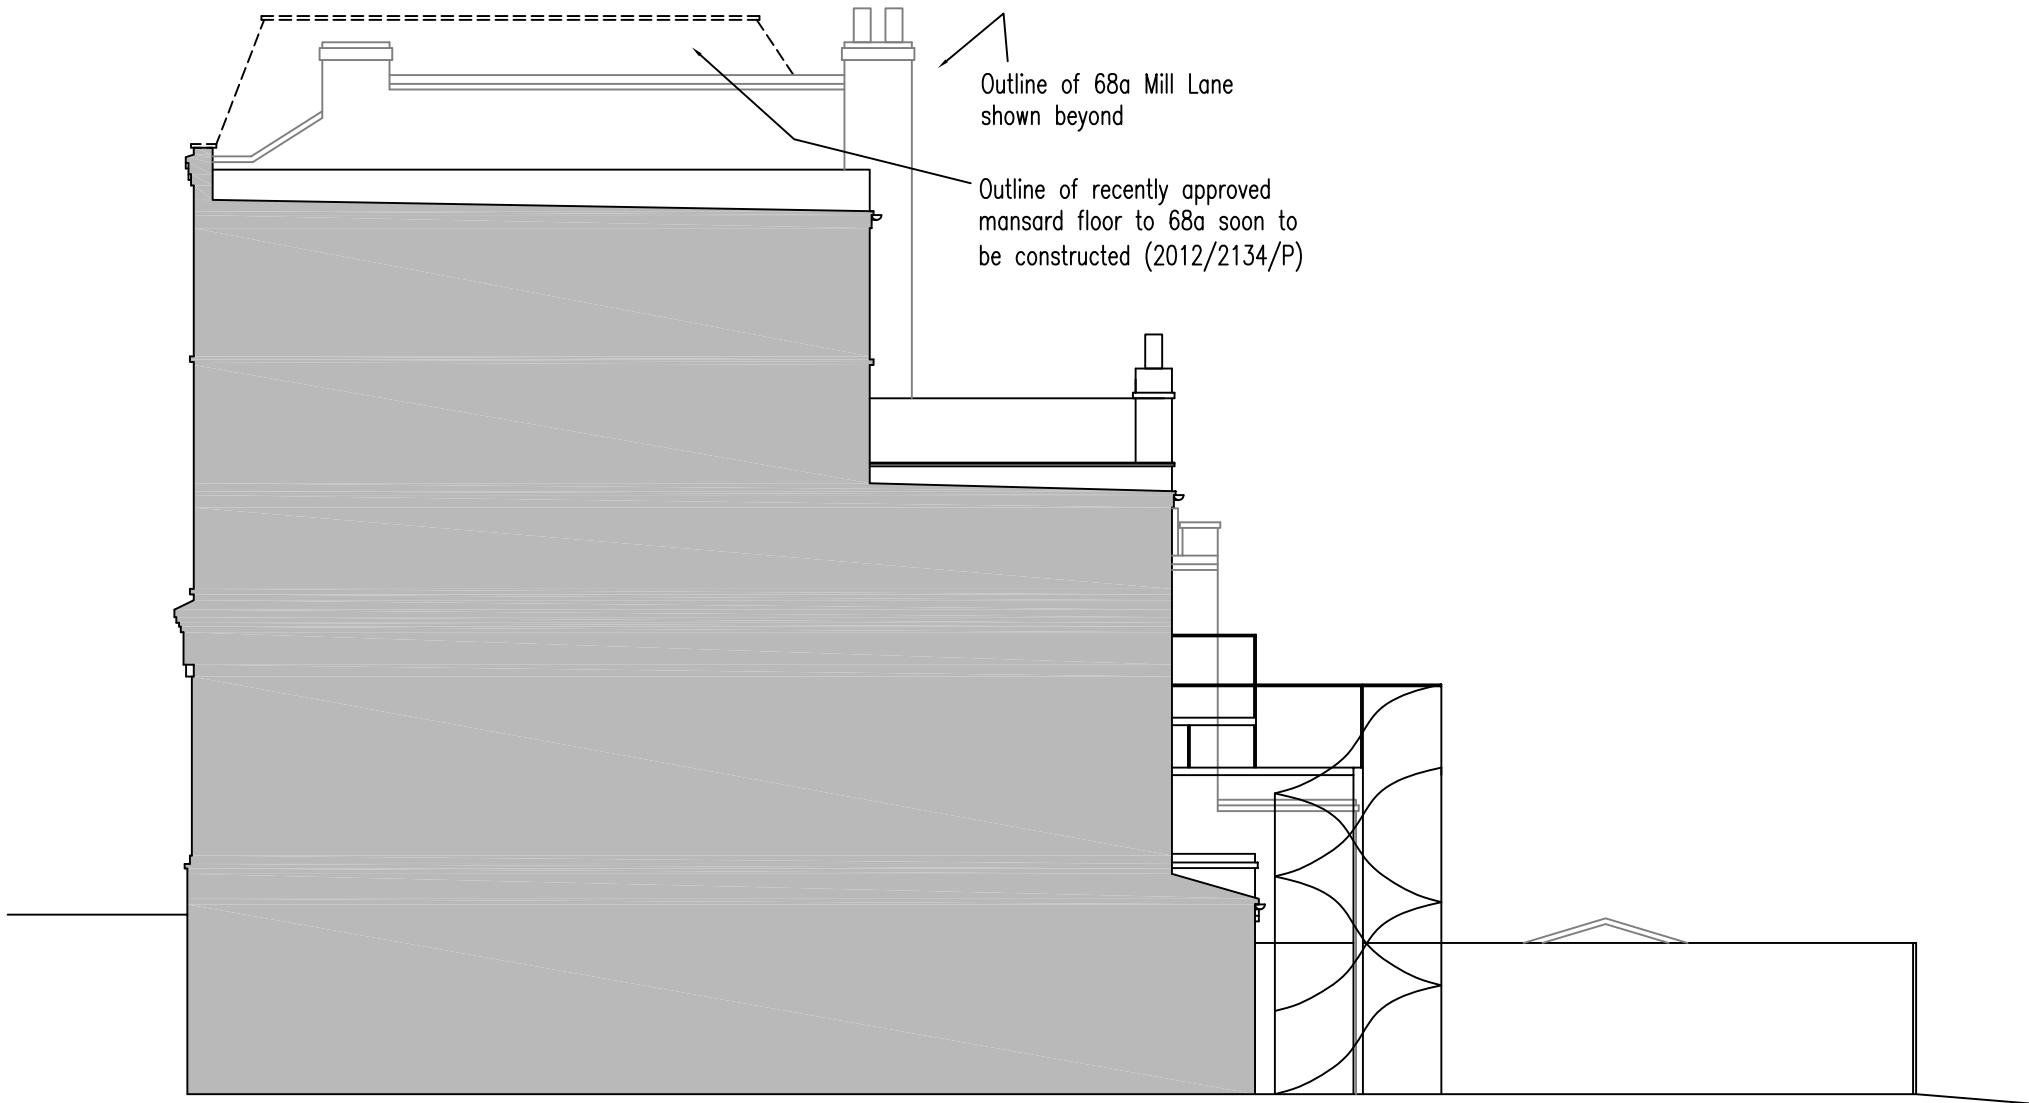

SECTION THROUGH DENTAL PRACTICE @ no 64 LOOKING EAST

REV A - Elevations updated to show approved development at 68a (2012/2134/P)

13/07/2012

REVISIONS		DATE
Architectural Design & Planning		THE DESIGN WORKS
32 Grange Road Plymouth PL7 2HY		
t: 01752 341696 f: 01752 342503		
TITLE		
EXISTING SIDE ELEVATIONS		
ADDRESS		
66 MILL LANE LONDON NW6 1NJ		
CLIENT		
COBSTAR DEVELOPMENTS Ltd		
SCALE	DATE	
1:50 & 1:100	JUNE 2012	
DRAWING No.	120529/04	REV. A