


Walker Residential




Site Location Plan
1:1250 @ A3


Proposed Redevelopment of 69 Charlotte Street, London, W1T 4RW

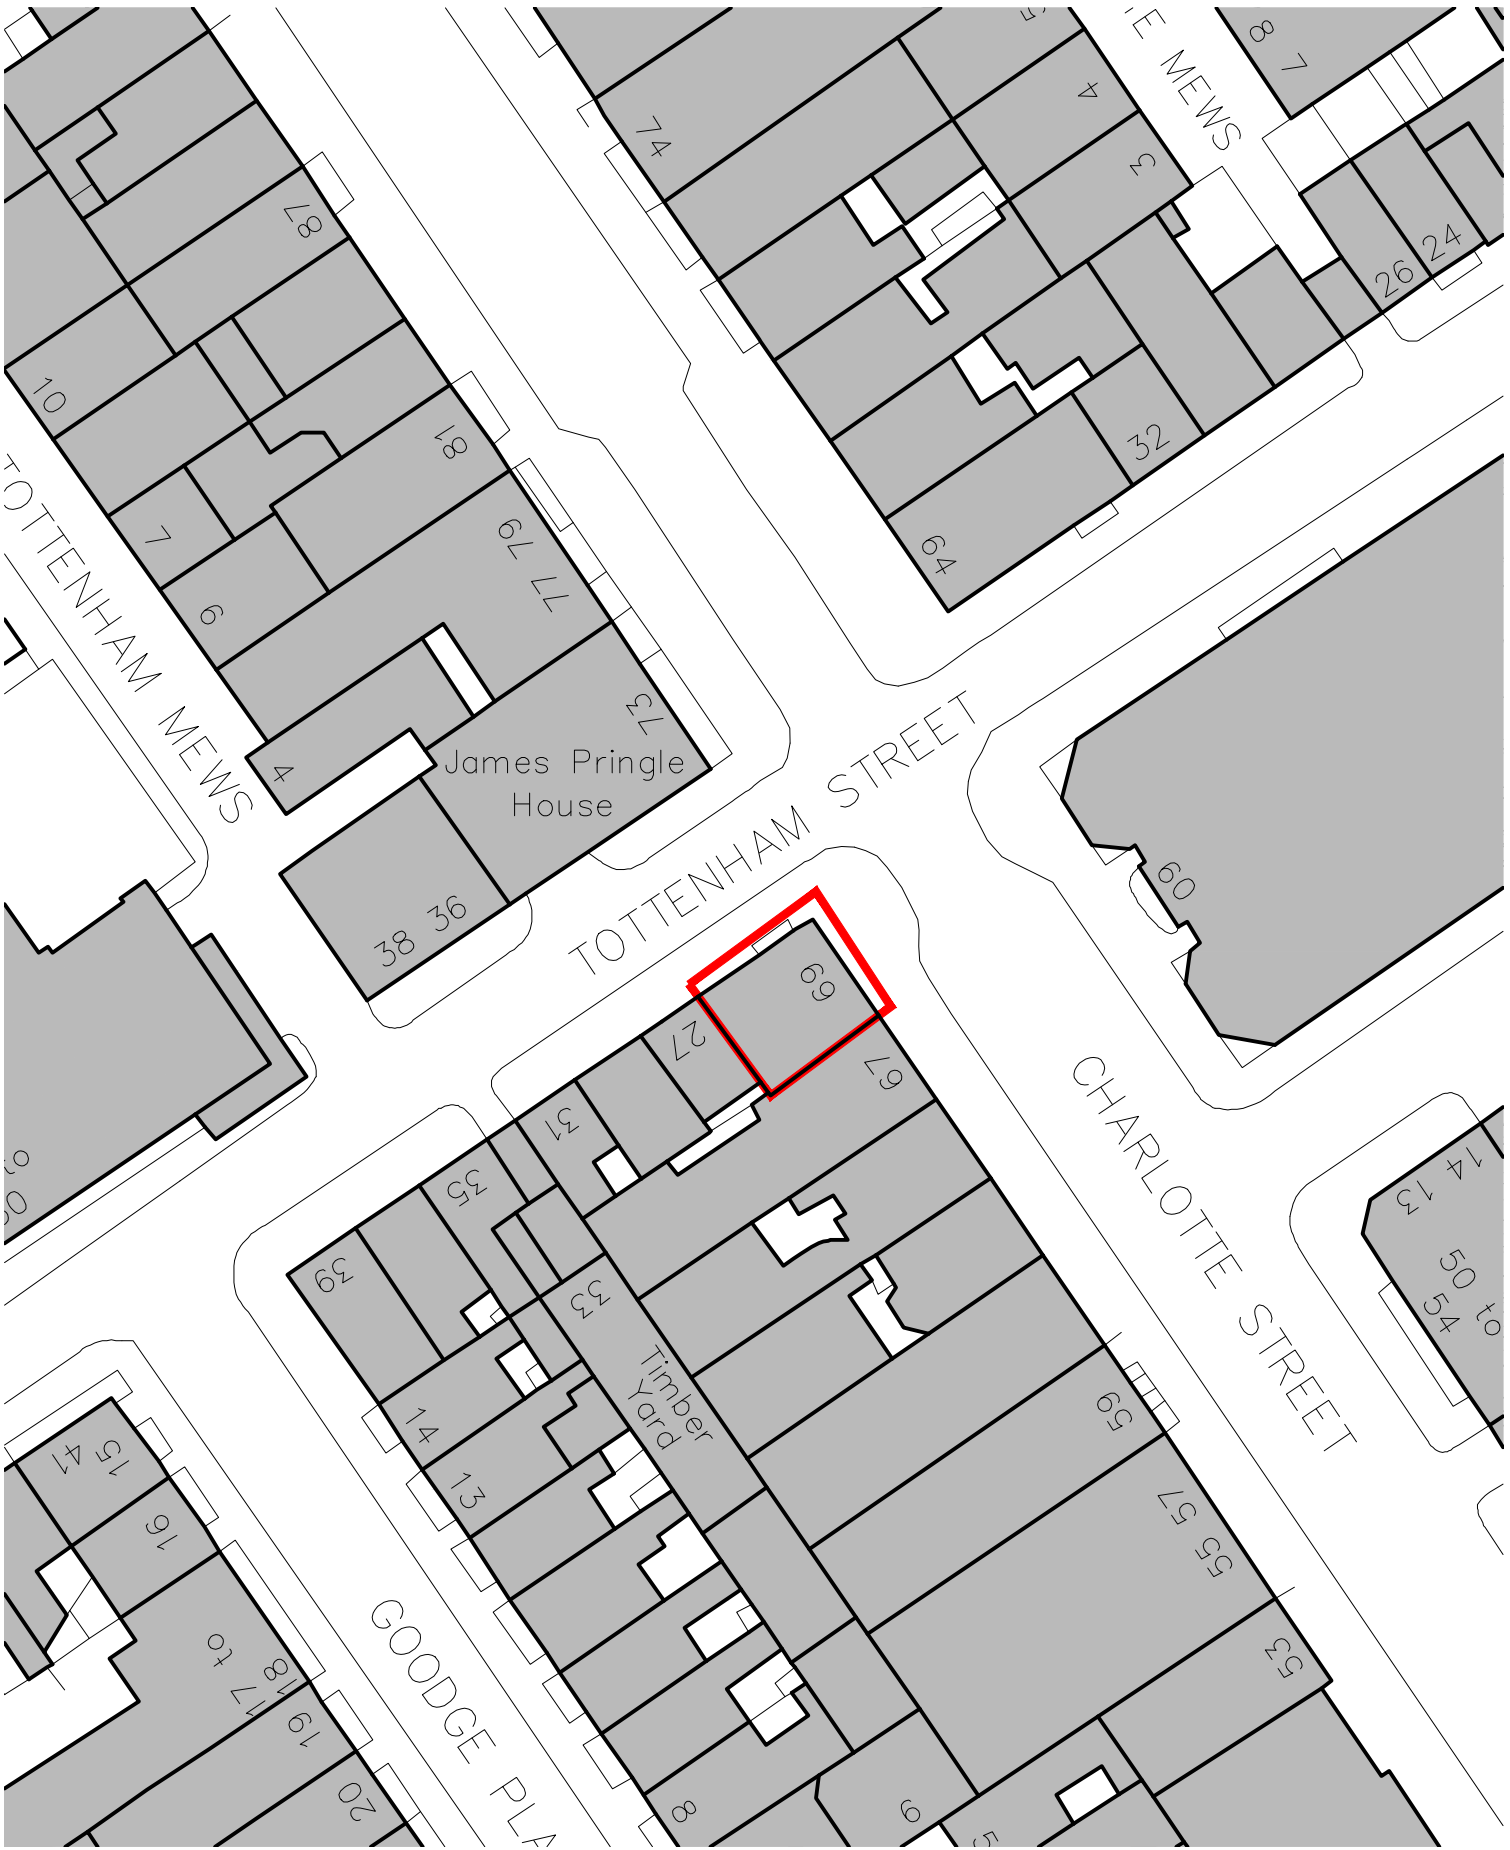

Block Plan
1:500 @ A3

1:1250
0m 50m 100m

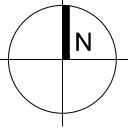

 CLAGUE 62 BURGATE, CANTERBURY, KENT CT1 2BH T: 01227 762060 F: 01227 762149 13 NORTH STREET, ASHFORD, KENT TN24 8LF T: 01233 624354 F: 01233 610018 1 KINSBOURNE COURT, LUTON ROAD, HARPENDEN, HERTFORDSHIRE AL5 3BL	Client / Project Walker Residential Proposed Redevelopment of 69 Charlotte Street, London, W1T 4RW	Drawing Description Site Location Plan & Block Plan Scale 1:1250 @ A3 1:500 Drawing No 21277A/01 Date June 2012 Drawn SW
--	--	---