




SCALE BAR ~ Meters

~ NOTES ~

ALL WORK TO BE TO CLIENT & LOCAL AUTHORITY APPROVAL.  
ALL RELEVANT BS's & CP's TO BE COMPLIED WITH.  
ANY DISTURBANCE TO BE MADE GOOD TO MATCH EXISTING.  
ARCHITRAVES, CORNICES, DOORS & SKIRTINGS TO MATCH.  
SERVICES TO BE ALTERED & EXTENDED AS NECESSARY.

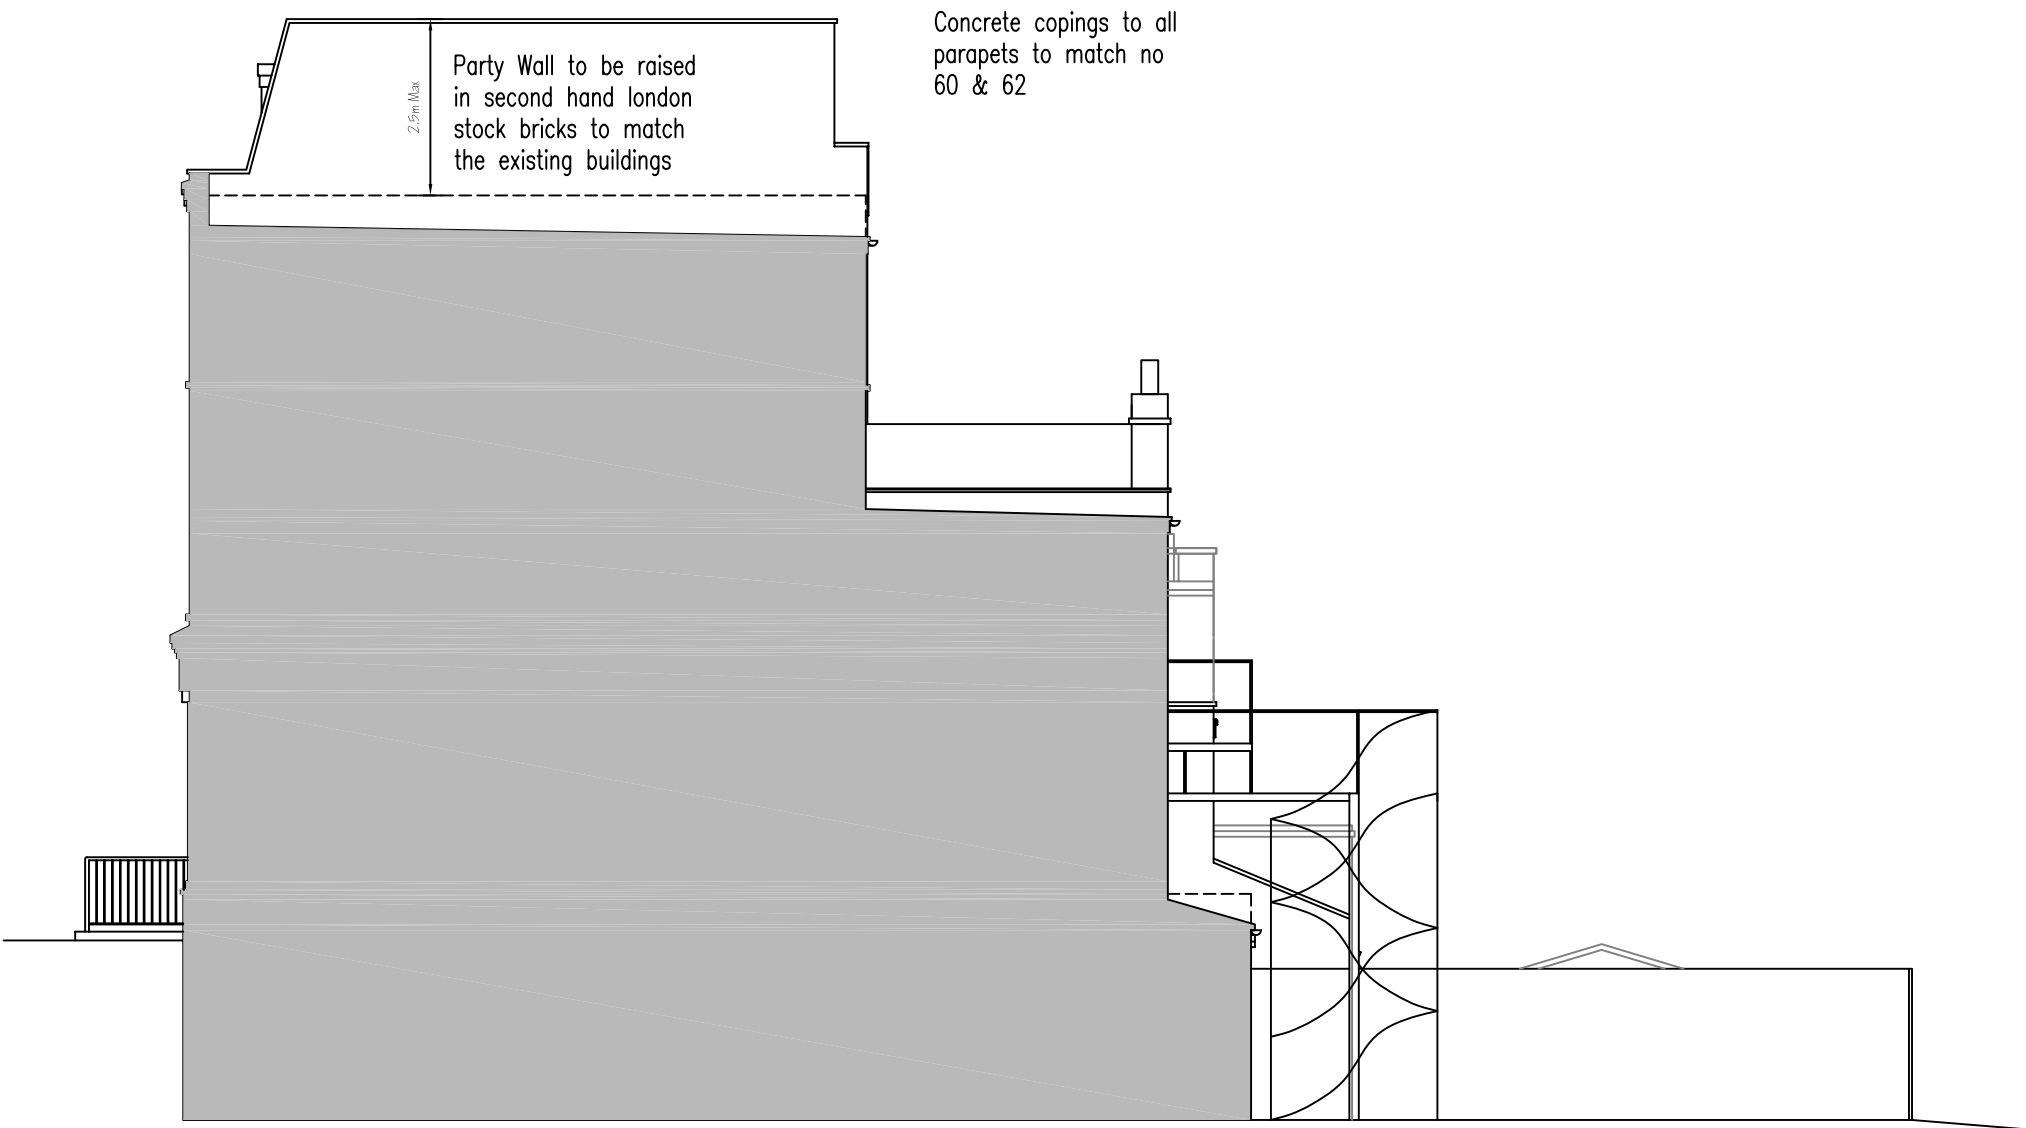

SECTION THROUGH DENTAL PRACTICE @ no 64 LOOKING EAST

REV B - Scope of rear extensions reduced in size  
REV A - Mansard set back from front wall revised as per recent planning permission for 68a

07/09/2012  
09/07/2012

REVISIONS	DATE

Architectural  
Design & Planning

32 Grange Road  
Plymouth PL7 2HY

t: 01752 341696  
f: 01752 342503

THE DESIGN  
WORKS

TITLE

PROP'D SIDE ELEV'N (From No 64)

ADDRESS

66 MILL LANE  
LONDON NW6 1NJ

CLIENT

COBSTAR DEVELOPMENTS Ltd

SCALE

● A1 1:50 & 1:100 ● A3

DATE

JUNE 2012

DRAWING No.

120529/09

REV.

B