

Walker Residential

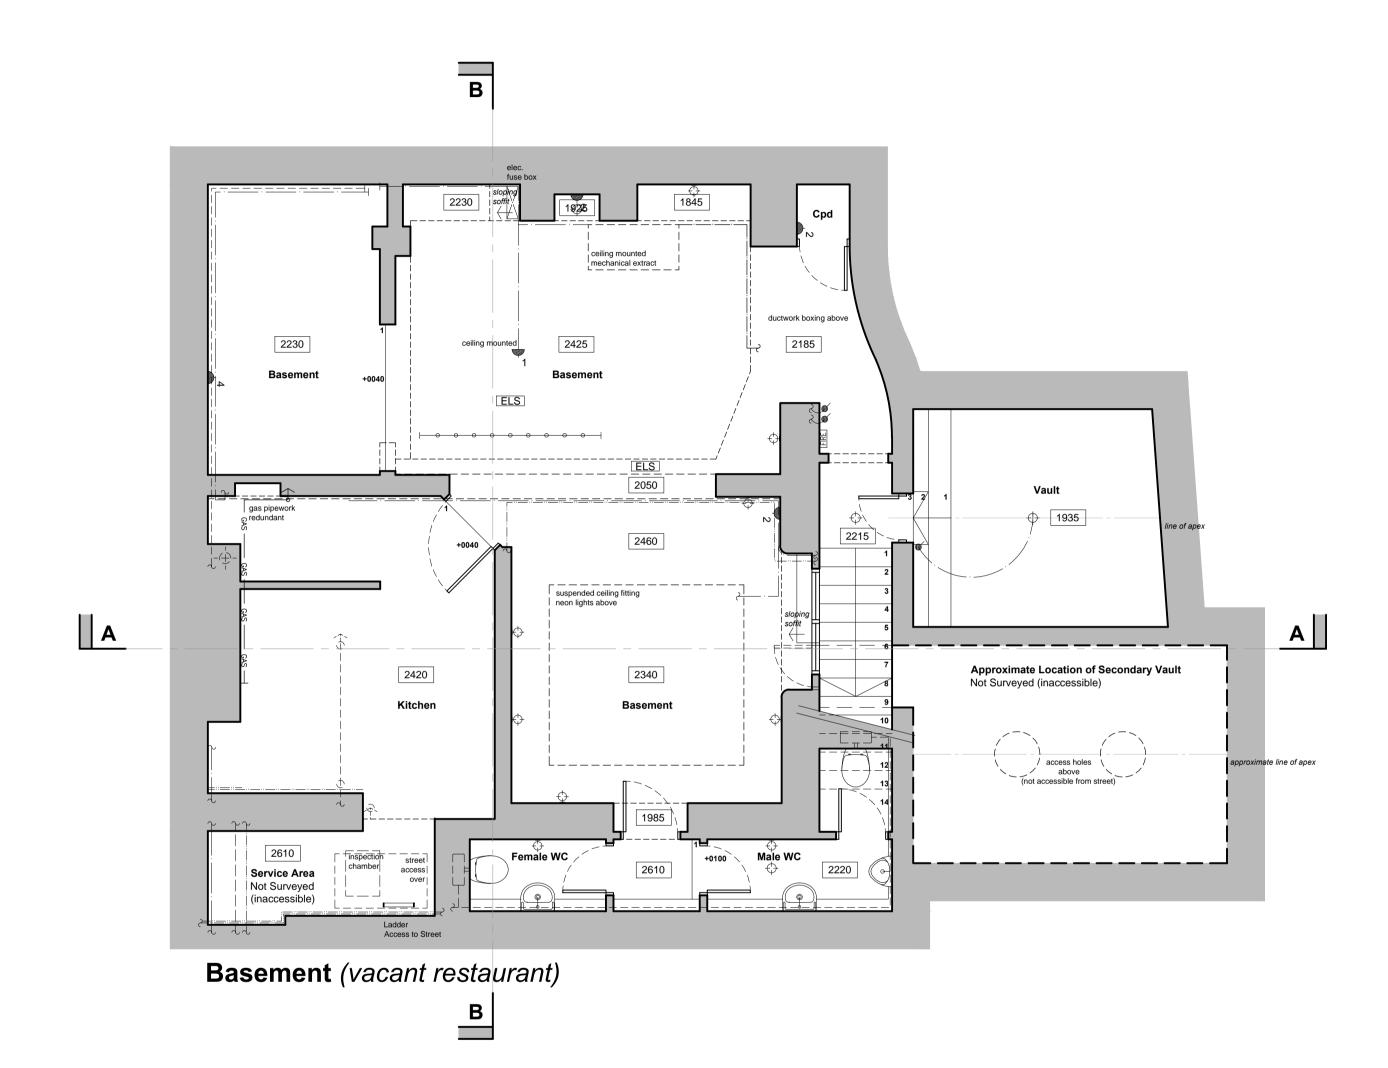

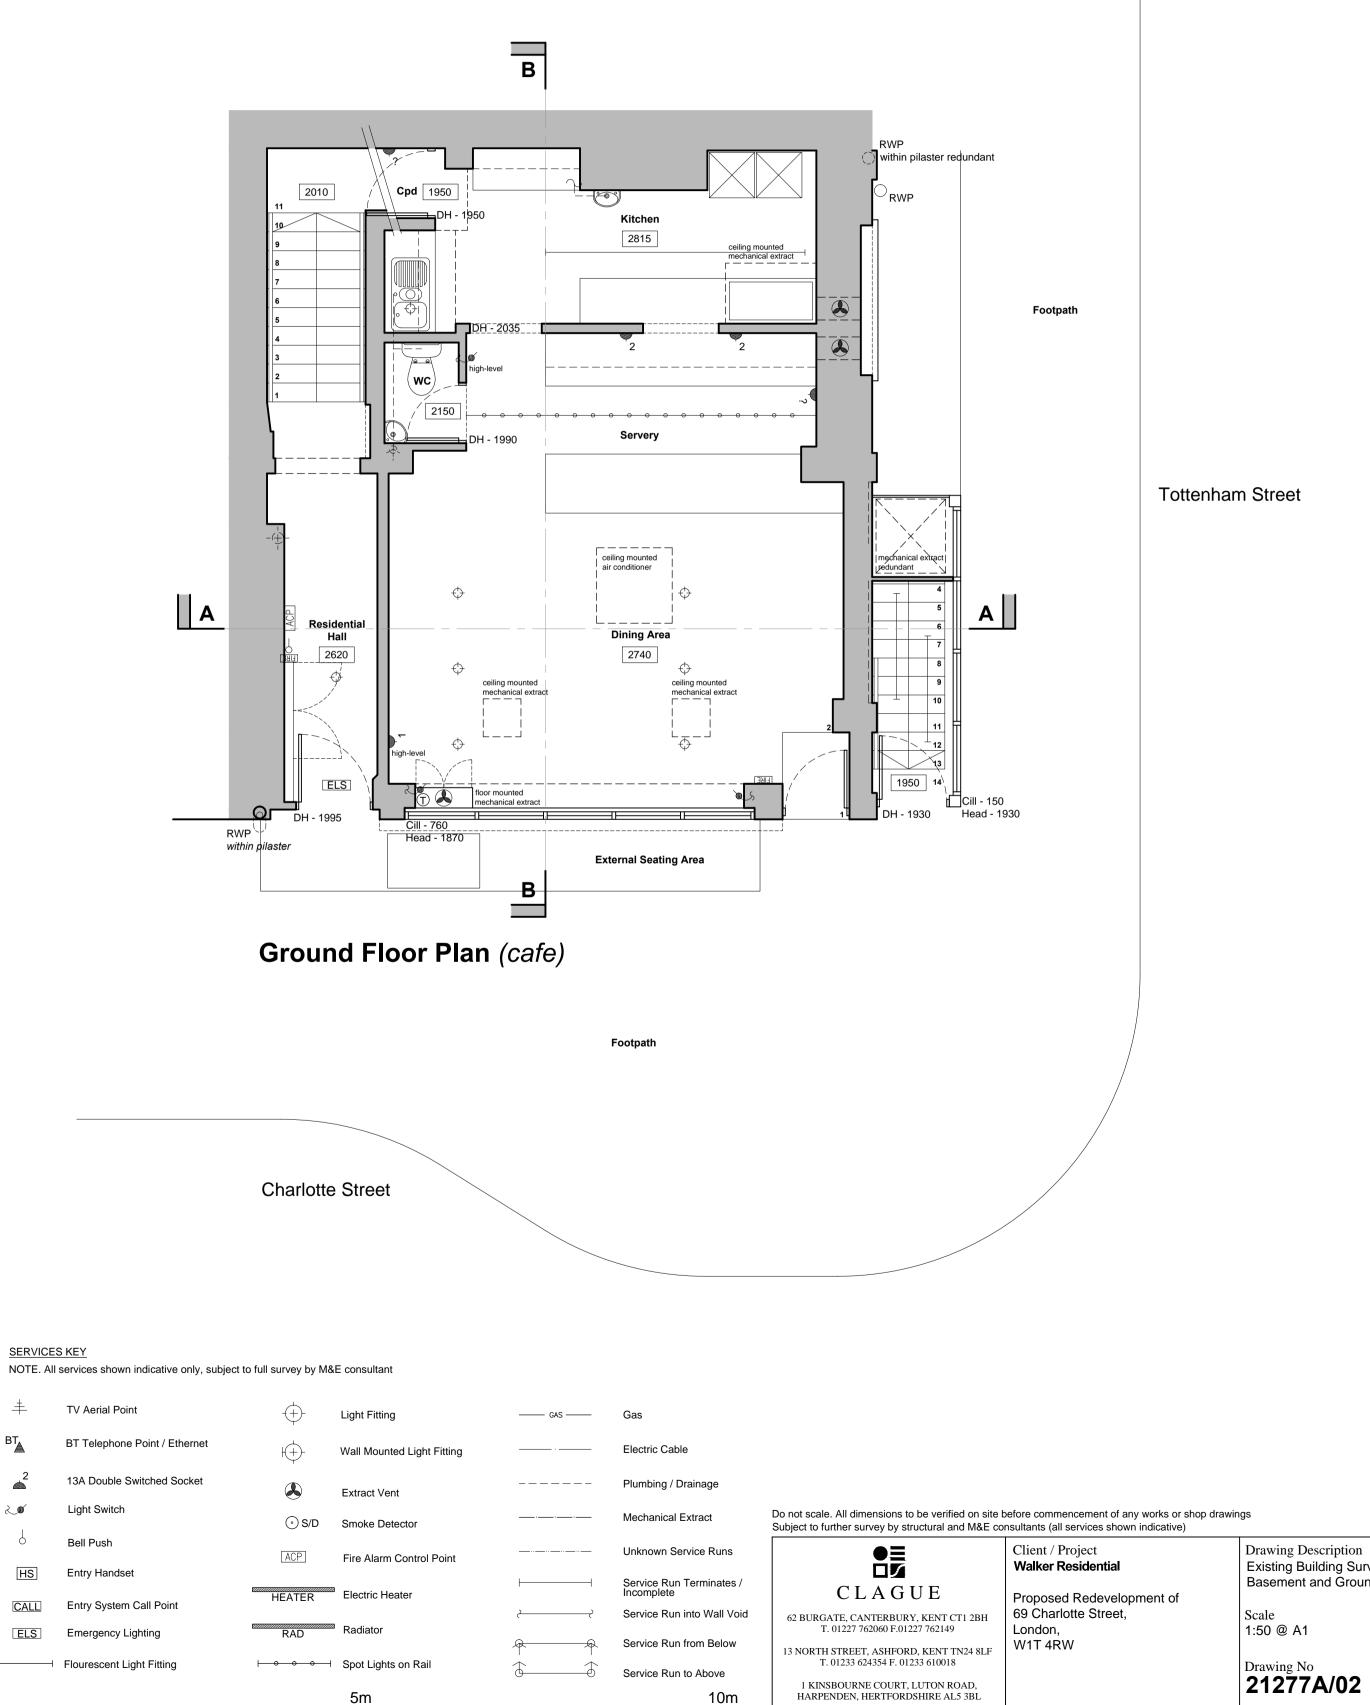

+


BT

2_**D**

HS

CALL

ELS

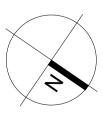

Drawing Description Existing Building Survey Basement and Ground Floor Plans

June 2012

Drawn SW

Date