
Walker Residential

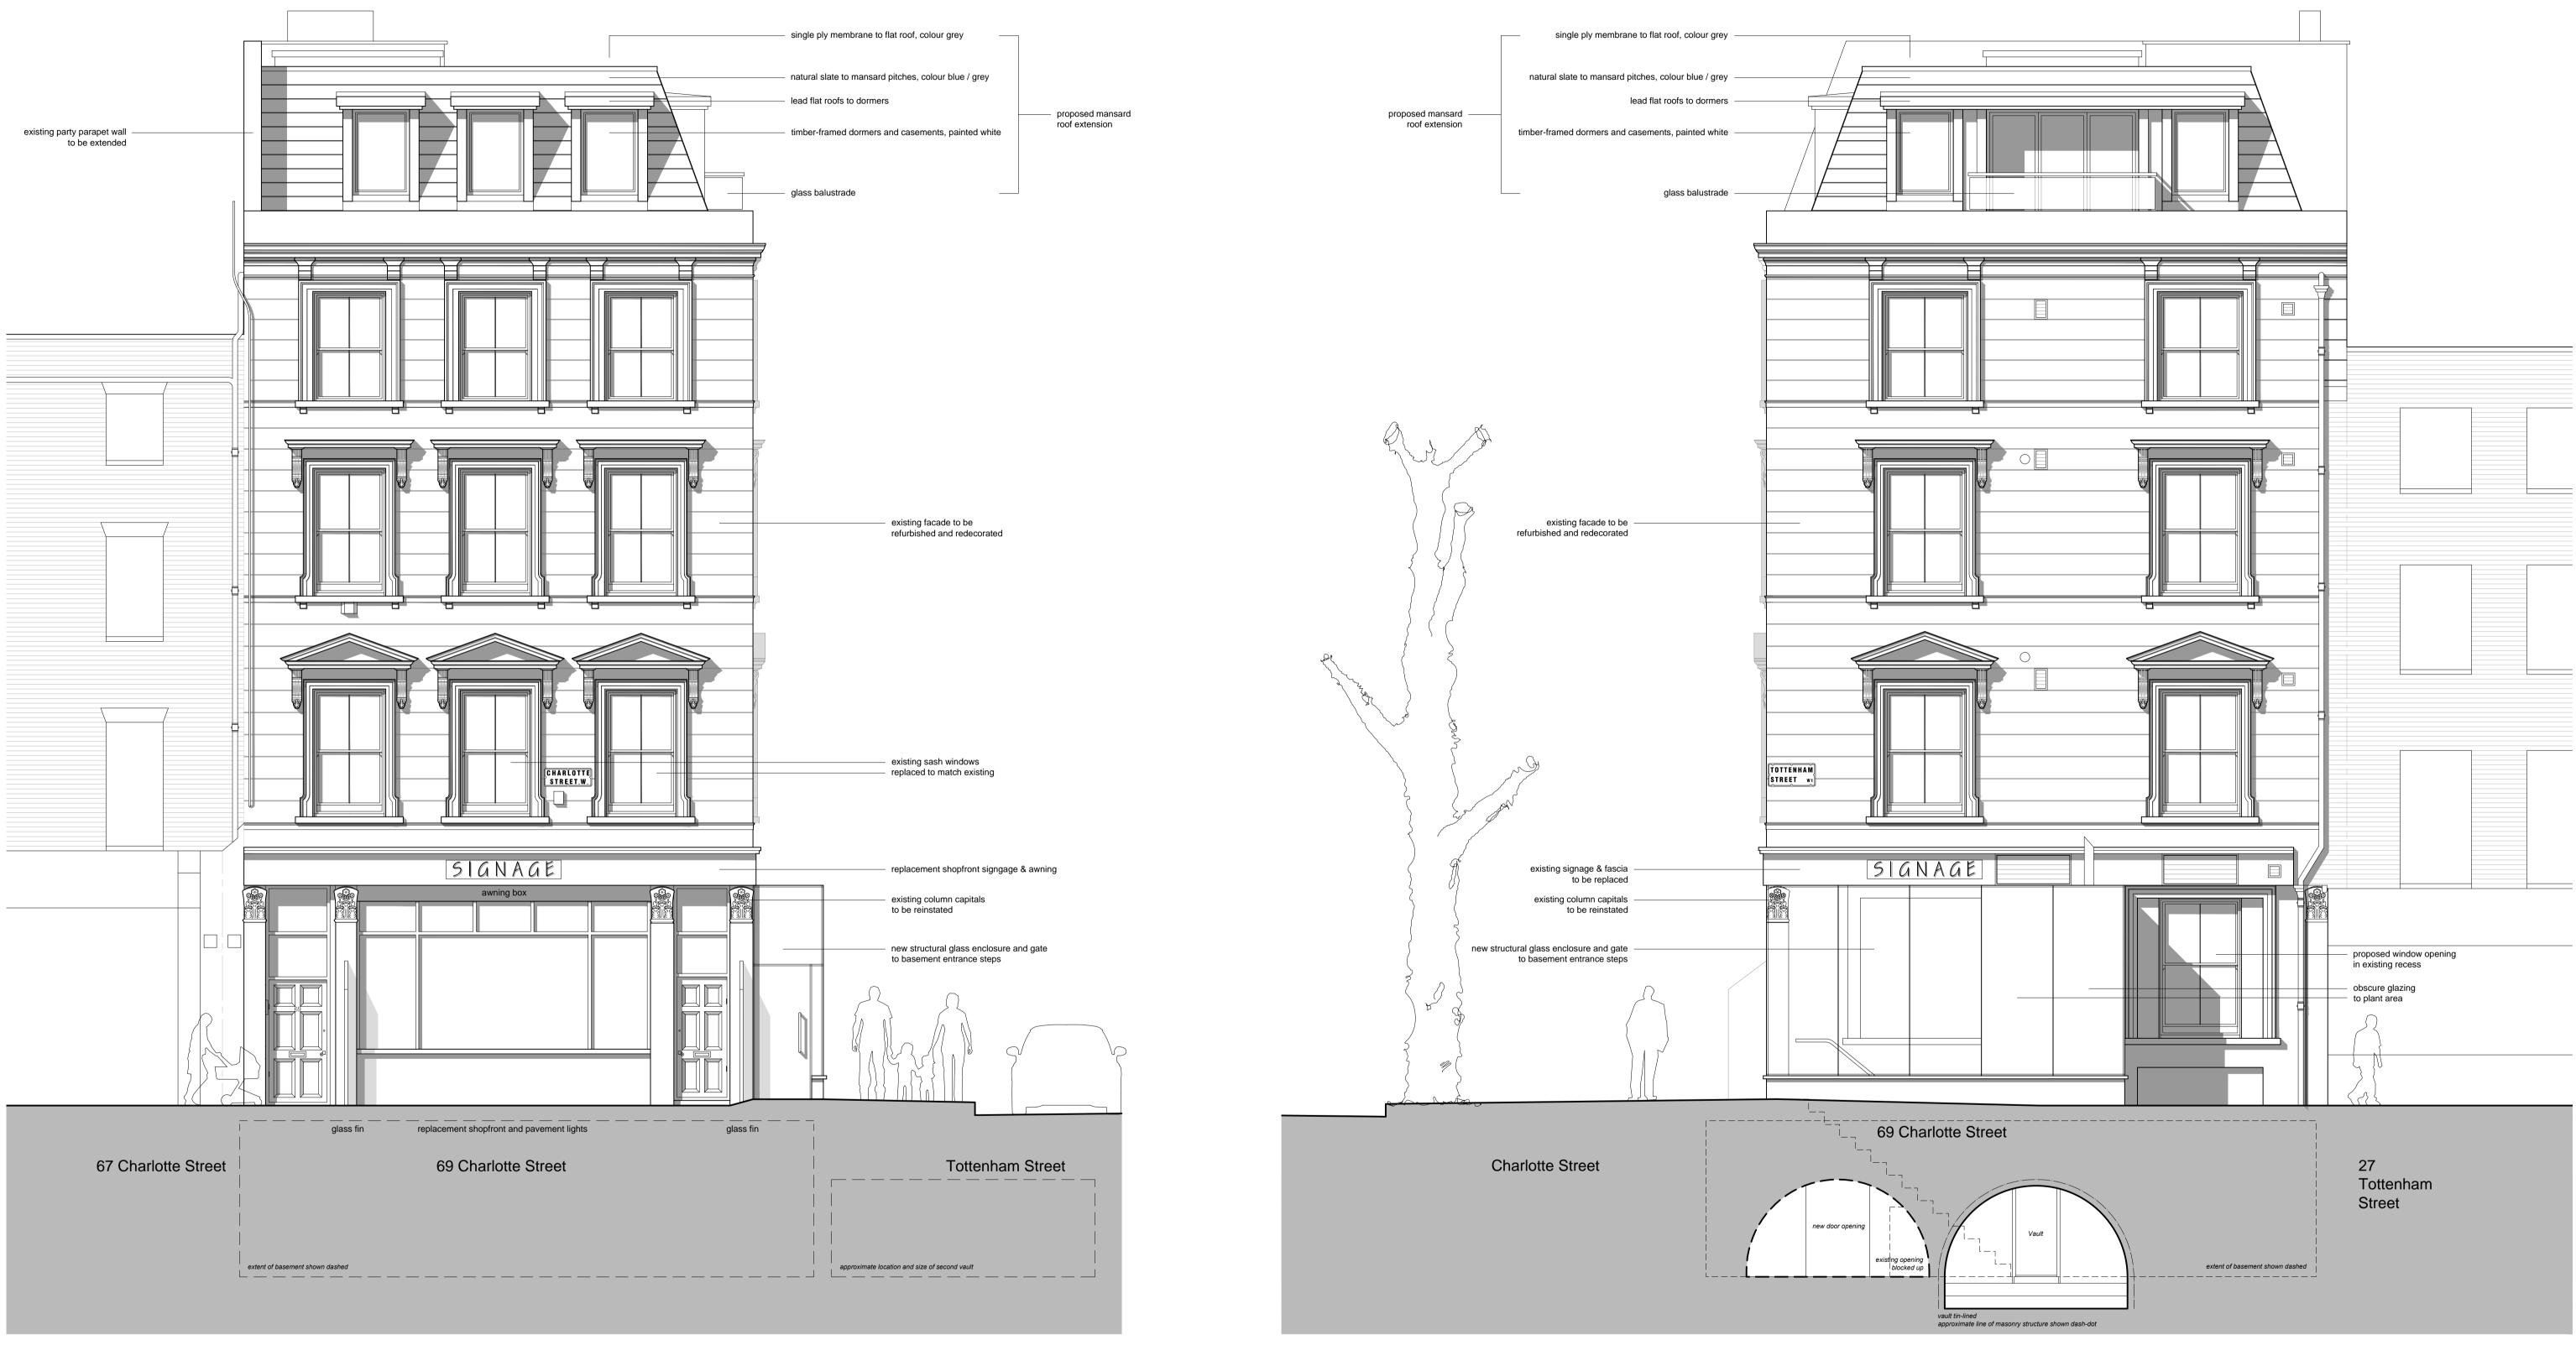

Charlotte Street Elevation (east) 1:50 @ A1

Tottenham Street Elevation (north) 1:50 @ A1

Do not scale. All dimensions to be verified on site before commencement of any works or shop drawings Subject to further survey by structural and M&E consultants (all services shown indicative)

CLAGUE 62 BURGATE, CANTERBURY, KENT CT1 2BH T. 01227 762060 F.01227 762149 13 NORTH STREET, ASHFORD, KENT TN24 8LF T. 01233 624354 F. 01233 610018	Client / Project Walker Residential Proposed Redevelopment of 69 Charlotte Street, London, W1T 4RW	Drawing Description Proposed Elevations Charlotte Street & T Scale 1:50 @ A1 S Drawing No	s to
1 KINSBOURNE COURT, LUTON ROAD, HARPENDEN, HERTFORDSHIRE AL5 3BL		21277A/12	