


Corinthian House

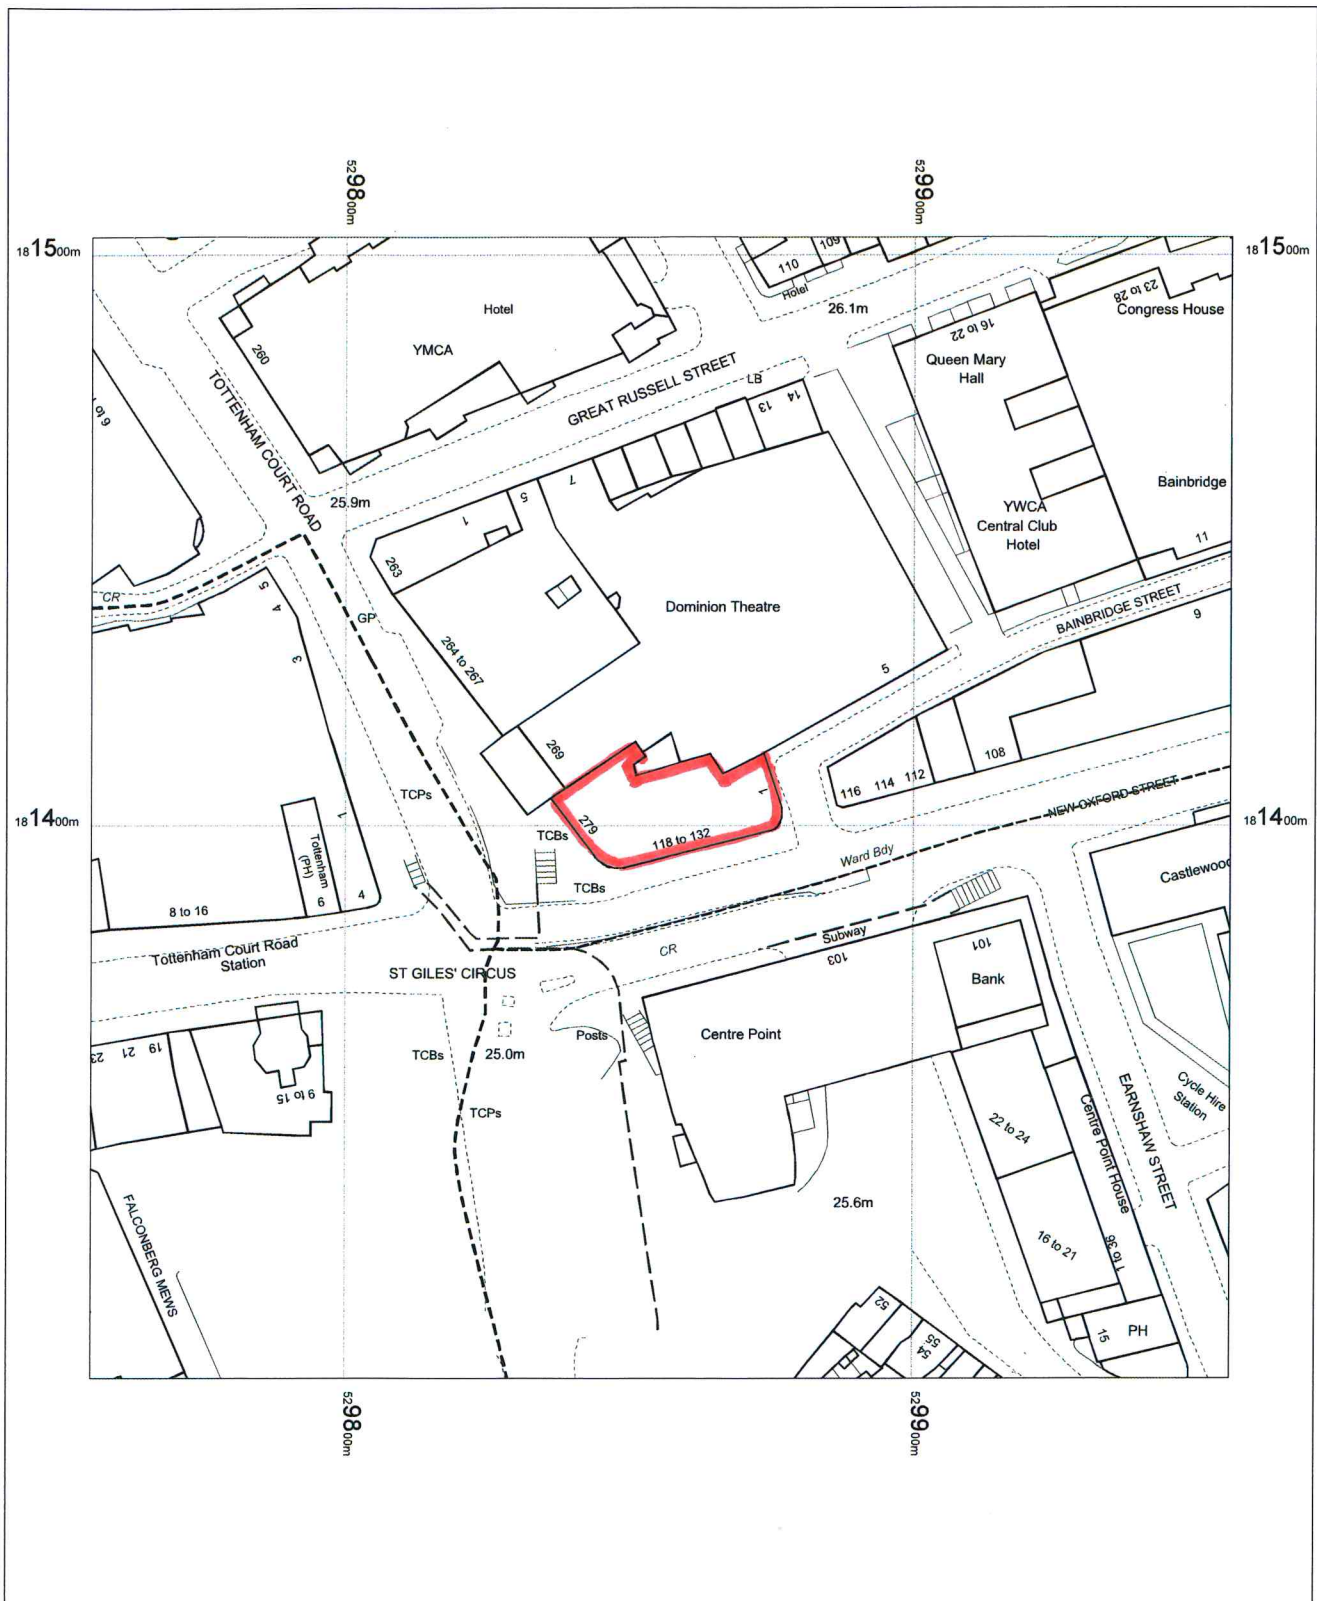

OS Mastermap
09 July 2012, ID: BLJT-00162285
www.planningapplicationmaps.co.uk

1:1250 scale print at A4, Centre: 529856 E, 181403 N

©Crown Copyright. Licence no. 100019980

