



Proposed Plan

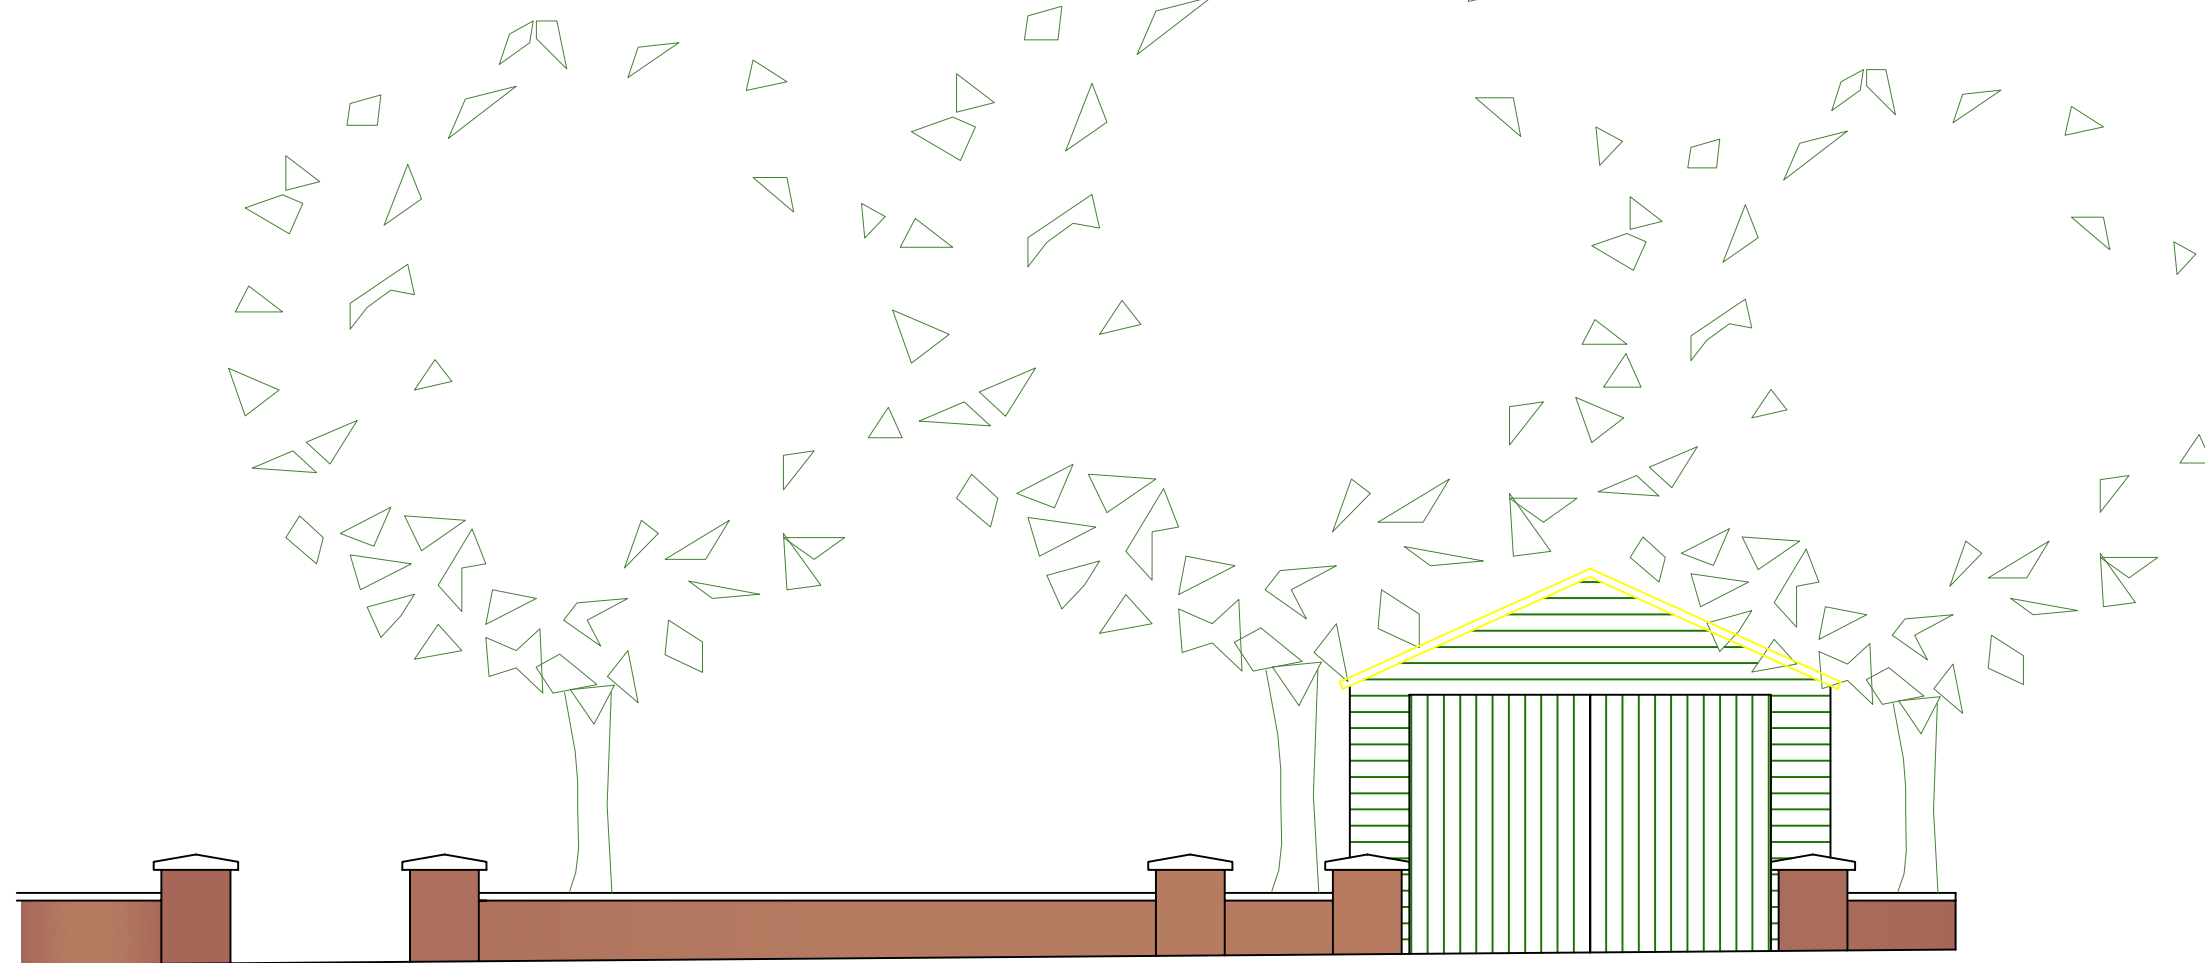

Proposed Elevation

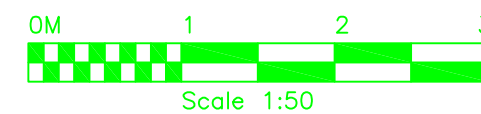

Notes

Where dimensions are not given, drawings must not be scaled and the matter referred to CA.

In the event of any dimensional conflict between drawings, the matter must be referred to CA for clarification.

The Contractor must also refer to any separate specification to be read in conjunction with this drawing.

Revisions

cmcsurveyors

paul@cmcsurveyors.co.uk
www.cmcsurveyors.co.uk

Client

BUTA Ltd
57A Belsize Park Gardens
London NW3 4HS

Project

11-20 Manor Mansions
Belsize Grove
London NW3 4NB

Drawing

Proposed Plans

Job No.		DWG No.	
0260		0260/03	
Scale	Date	Drawn	Checked
A3@1:50	10/09/12	PM	PM