


Note:

Please note that information used to produce these drawings is based on measured survey supplied by others; Heritage Architecture can not be held responsible for any inaccuracies that may exist; Please do not scale drawings; all dimensions should be verified on site.

- Key:
- Walls to be removed
  - Walls to be reinstated
  - Floor level to be raised to +24.90m to remove step

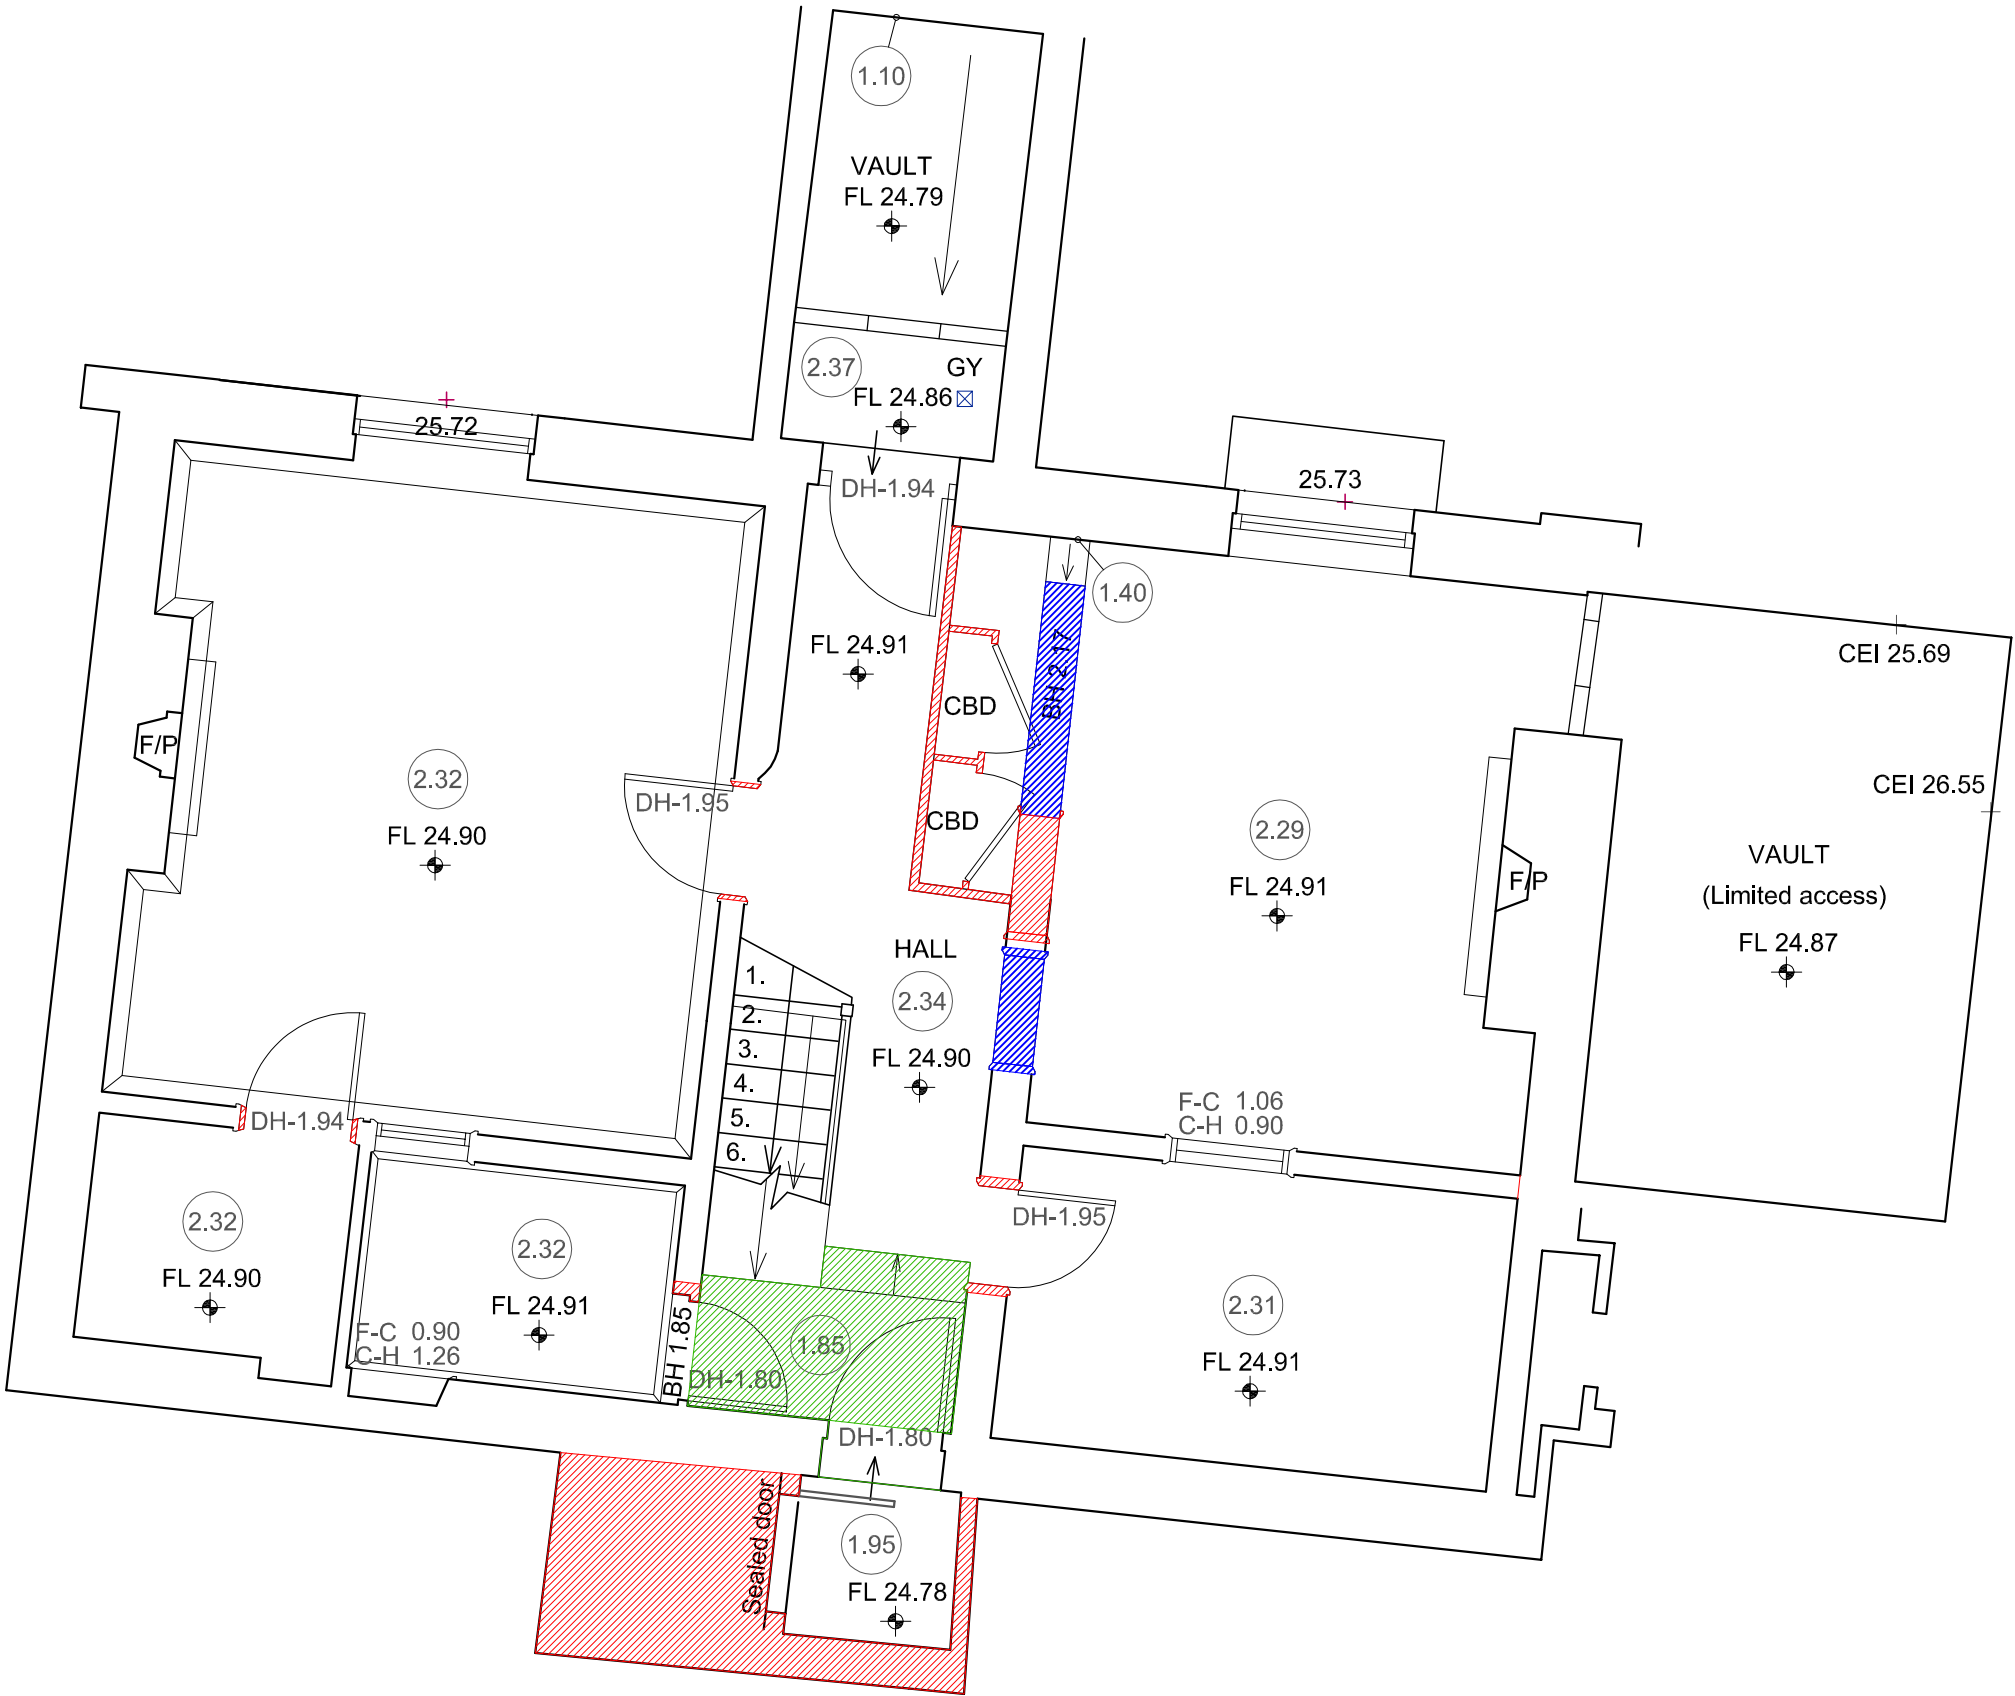

Client	STANLEY SIDINGS		
Project	No1 HAWLEY ROAD		
Job No	N1853		
Dwg	LOWER GROUND FLOOR		
	DEMOLITION		
Dwg No	HR_N1853_003		
Dwg Type	LBC		
Status	FINAL		
Scale	Size	Rev	Date
1:50 at A3	A3	*	SEPT 2012



STEPHEN LEVRANT HERITAGE ARCHITECTURE

62 British Grove, London W4 2NL T: 0208 748 5501  
E-mail: info@heritagemail.co.uk F: 0208 748 4492