



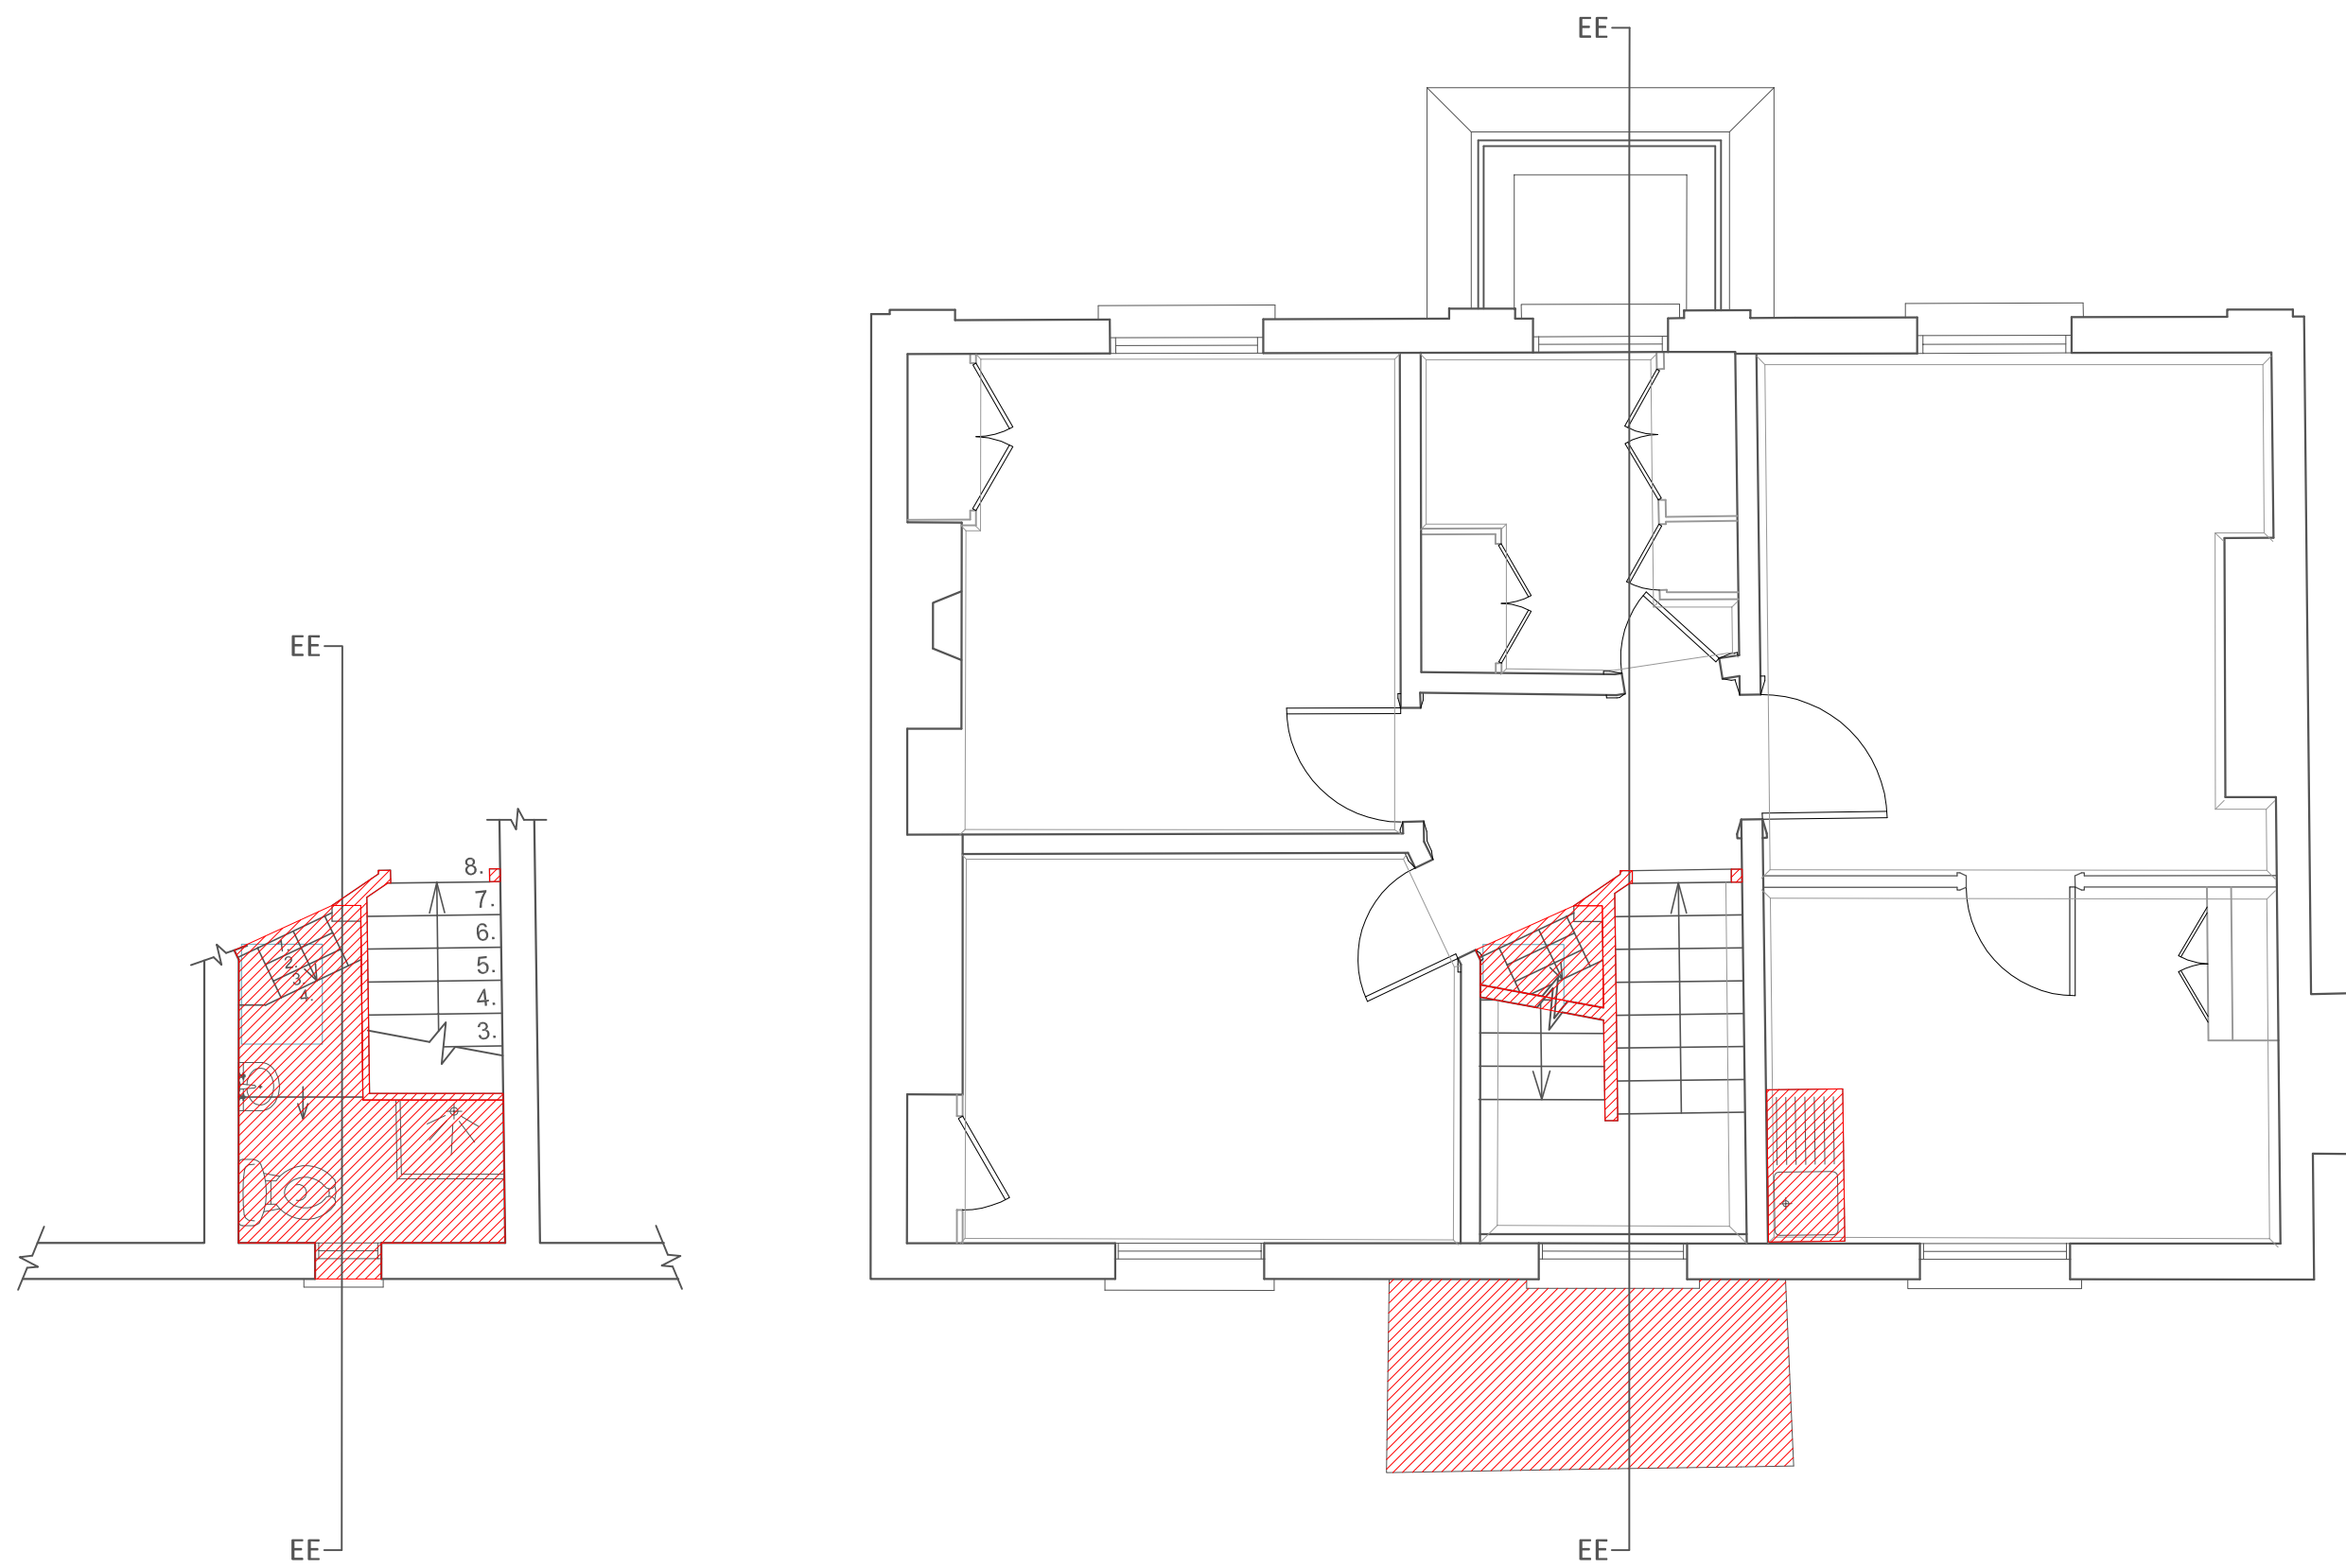
Note:

Please note that information used to produce these drawings is based on measured survey supplied by others; Heritage Architecture can not be held responsible for any inaccuracies that may exist; Please do not scale drawings; all dimensions should be verified on site.

All DDA design alterations by
Allford Hall Monaghan Morris Architects

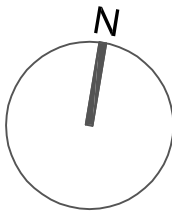

 Structure to be altered/demolished



Client	STANLEY SIDINGS		
Project	No1 HAWLEY ROAD		
Job No	N1853		
Dwg	FIRST FLOOR AS EXISTING		

Dwg No	HR_N1853_005		
Dwg Type	LBC		

Status	FINAL		
Scale	Size	Rev	Date
1:50 at A1	A1	*	SEPT 2012



STEPHEN LEVRANT HERITAGE ARCHITECTURE
62 British Grove, London W4 2NL T: 0208 748 5501
E-mail: info@heritagegmail.co.uk F: 0208 748 4492