
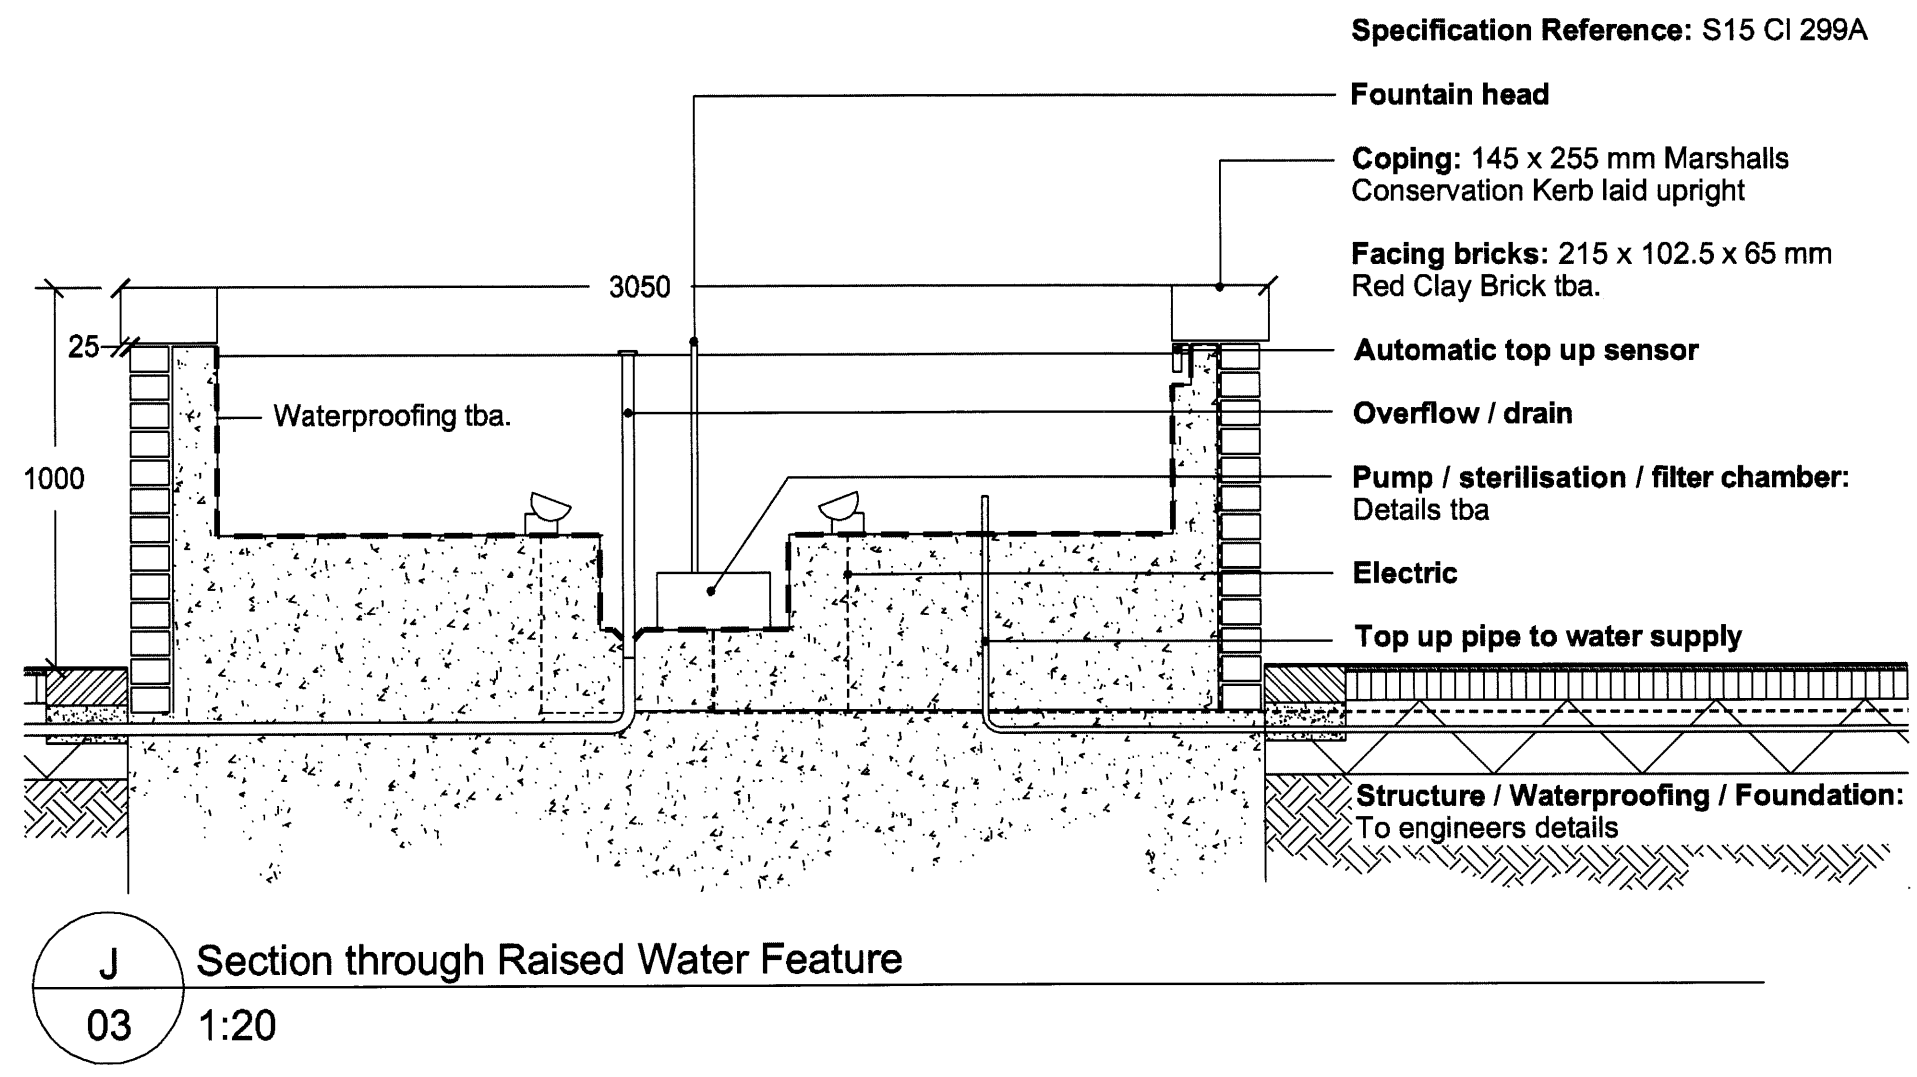
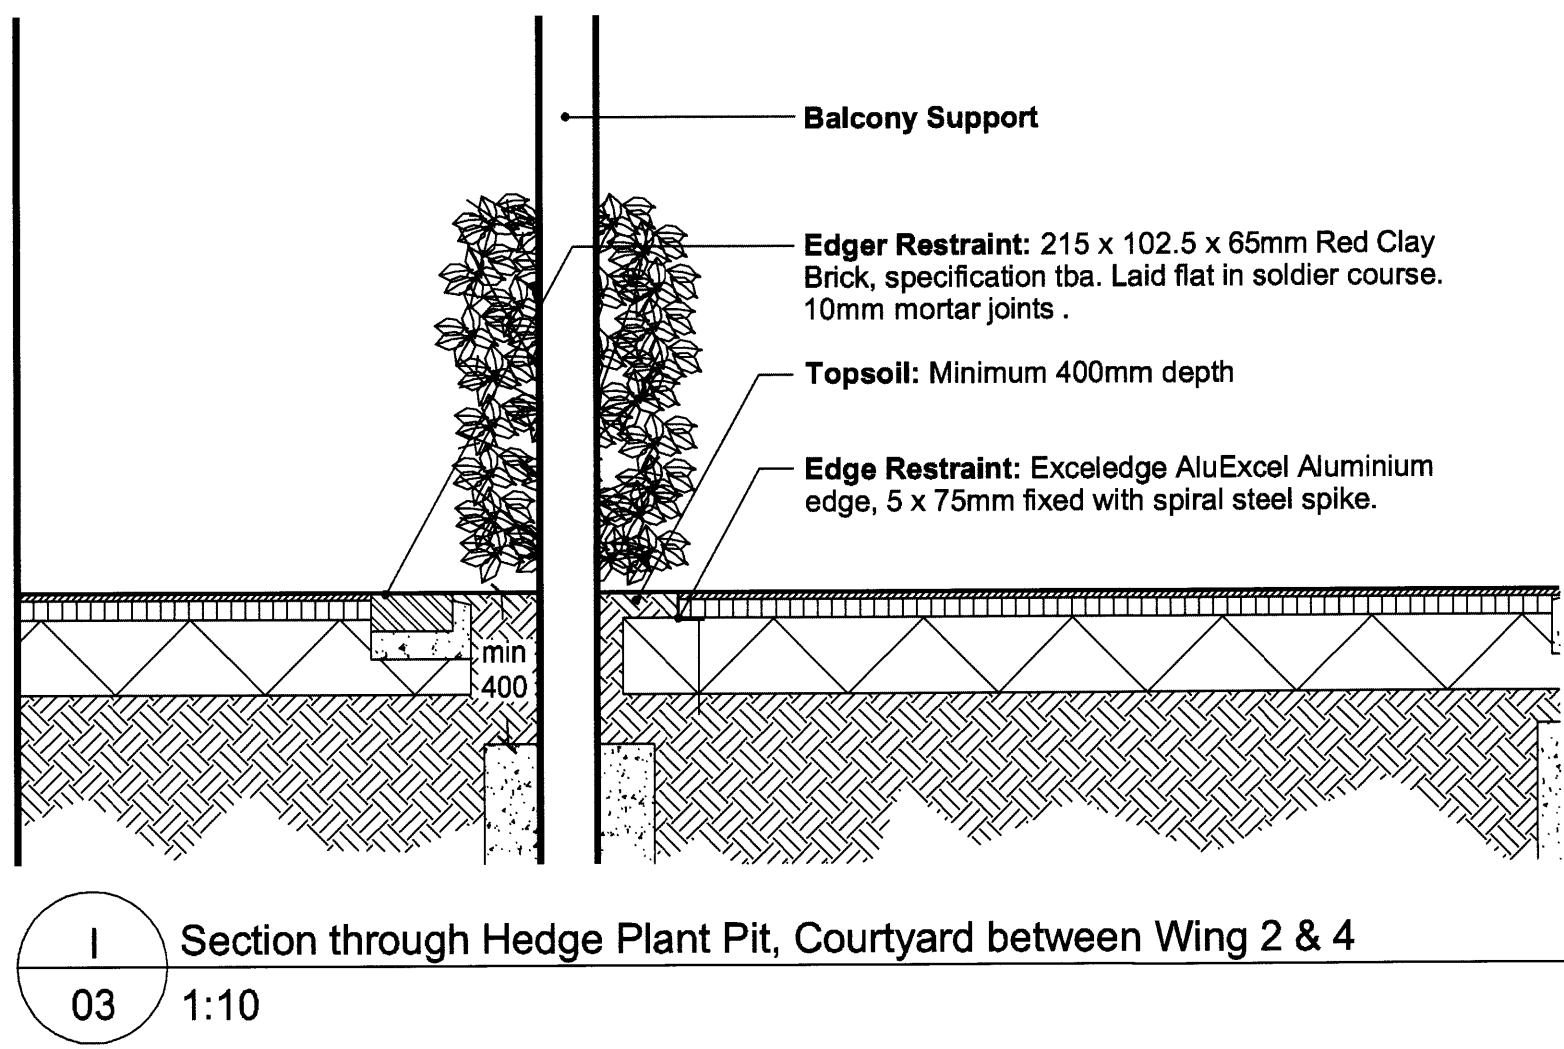
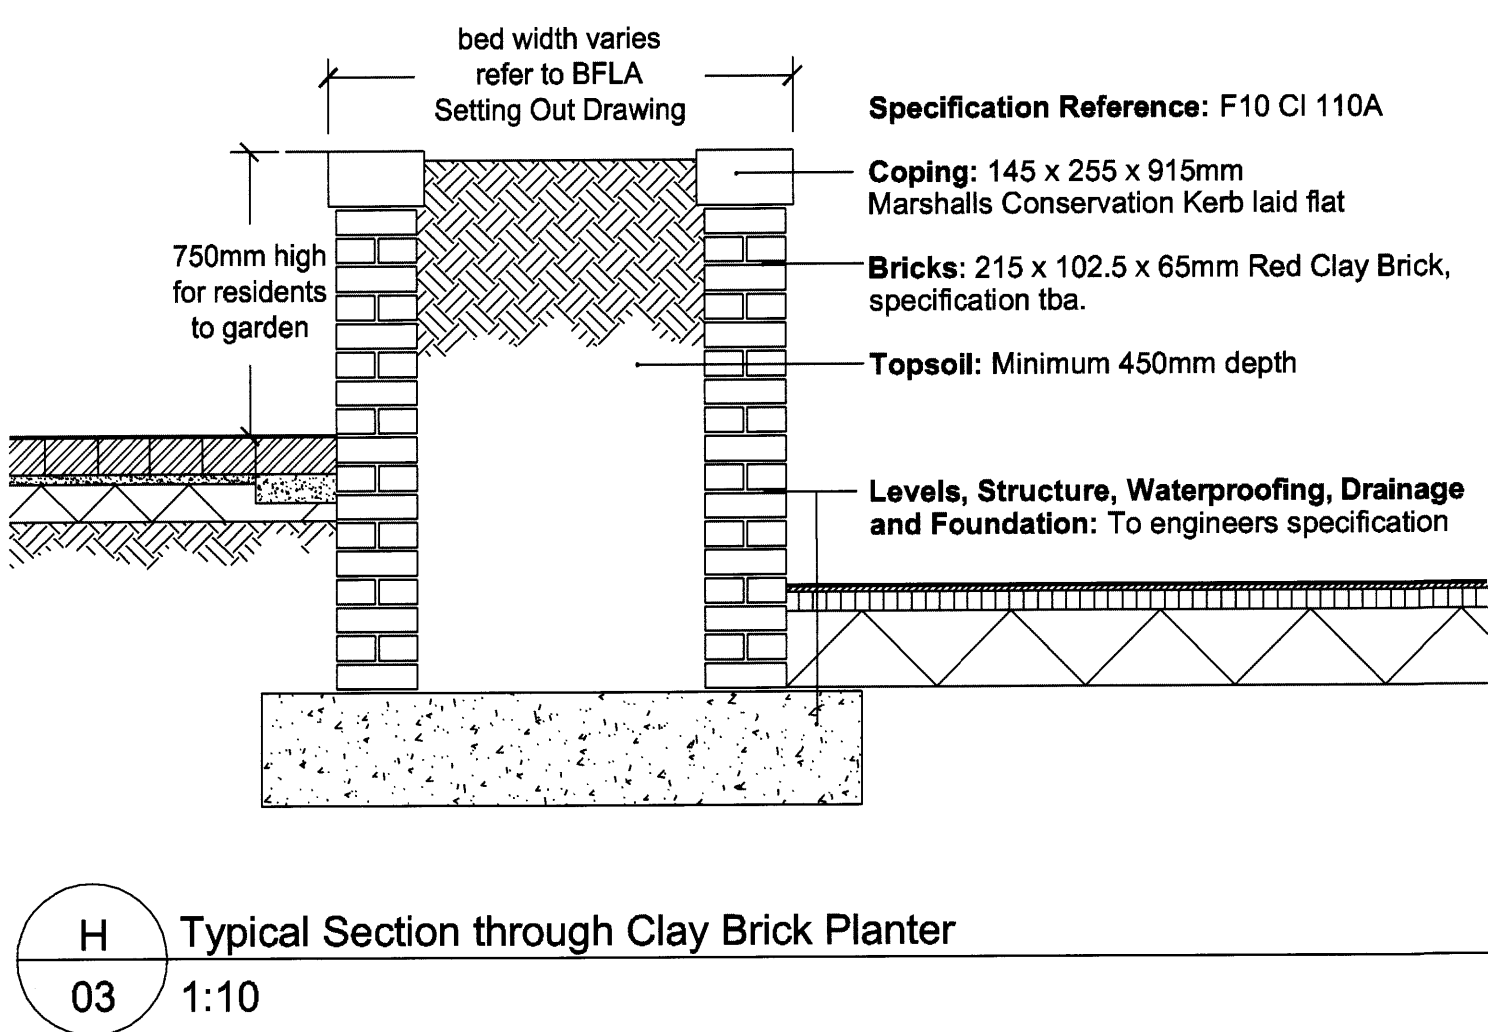
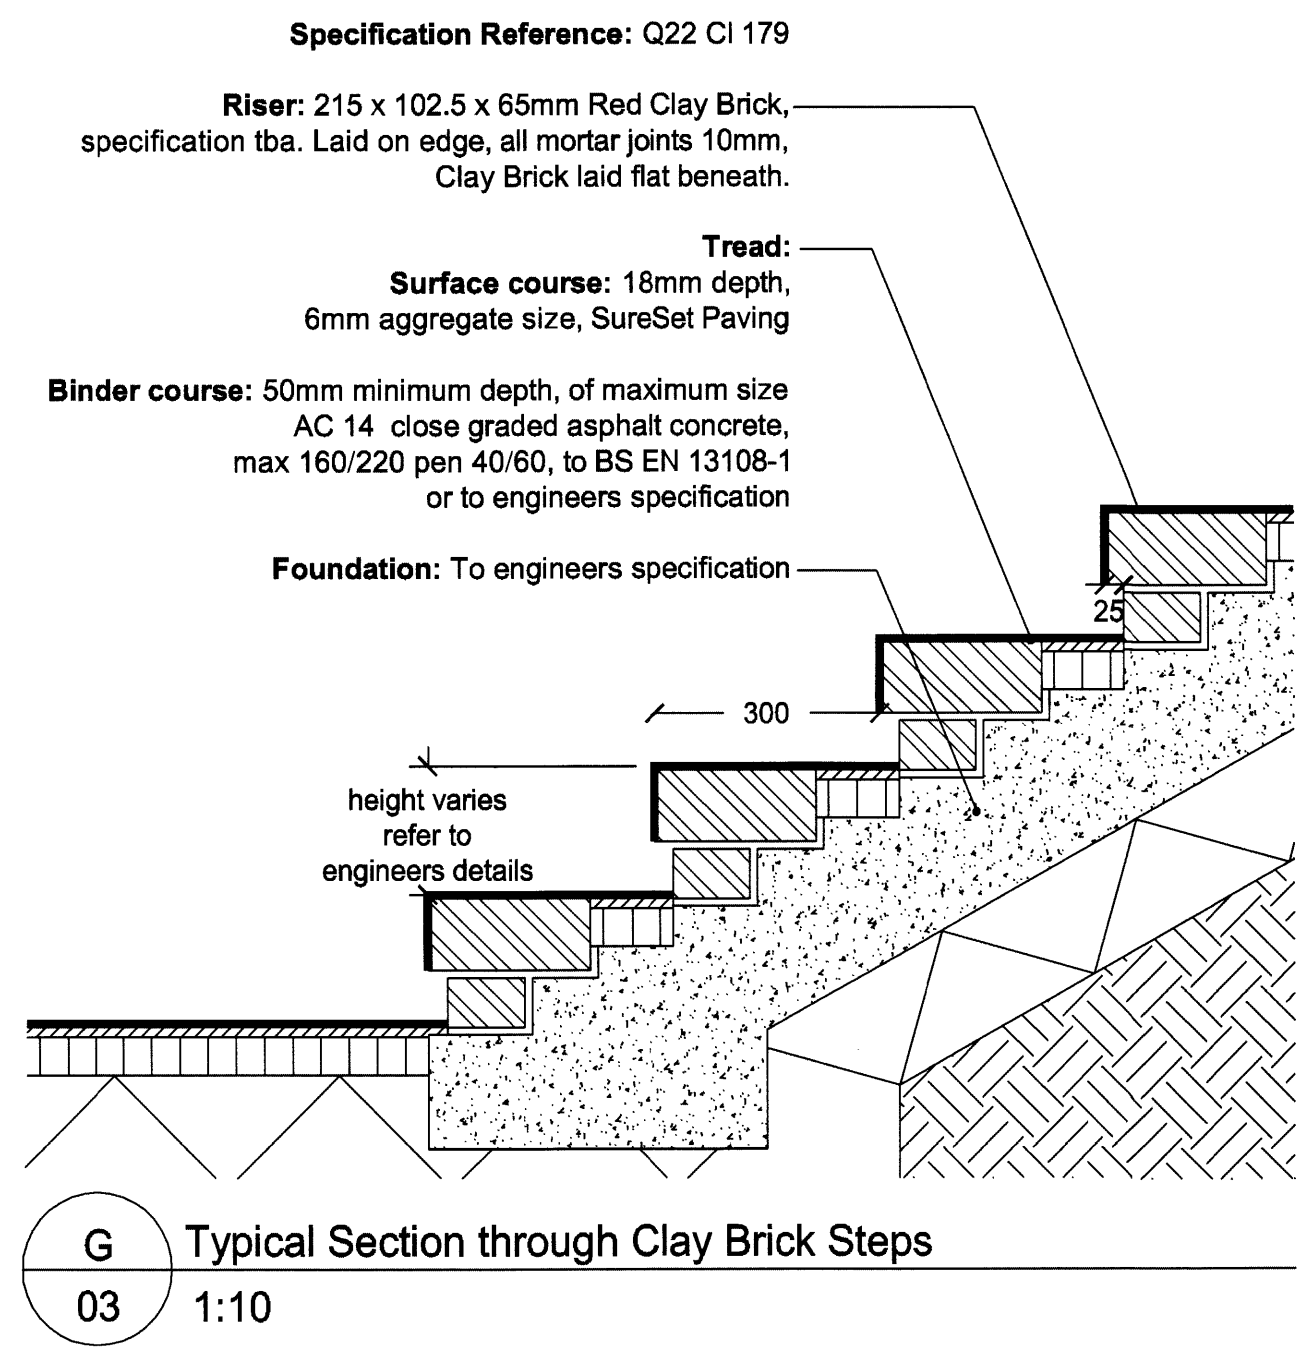
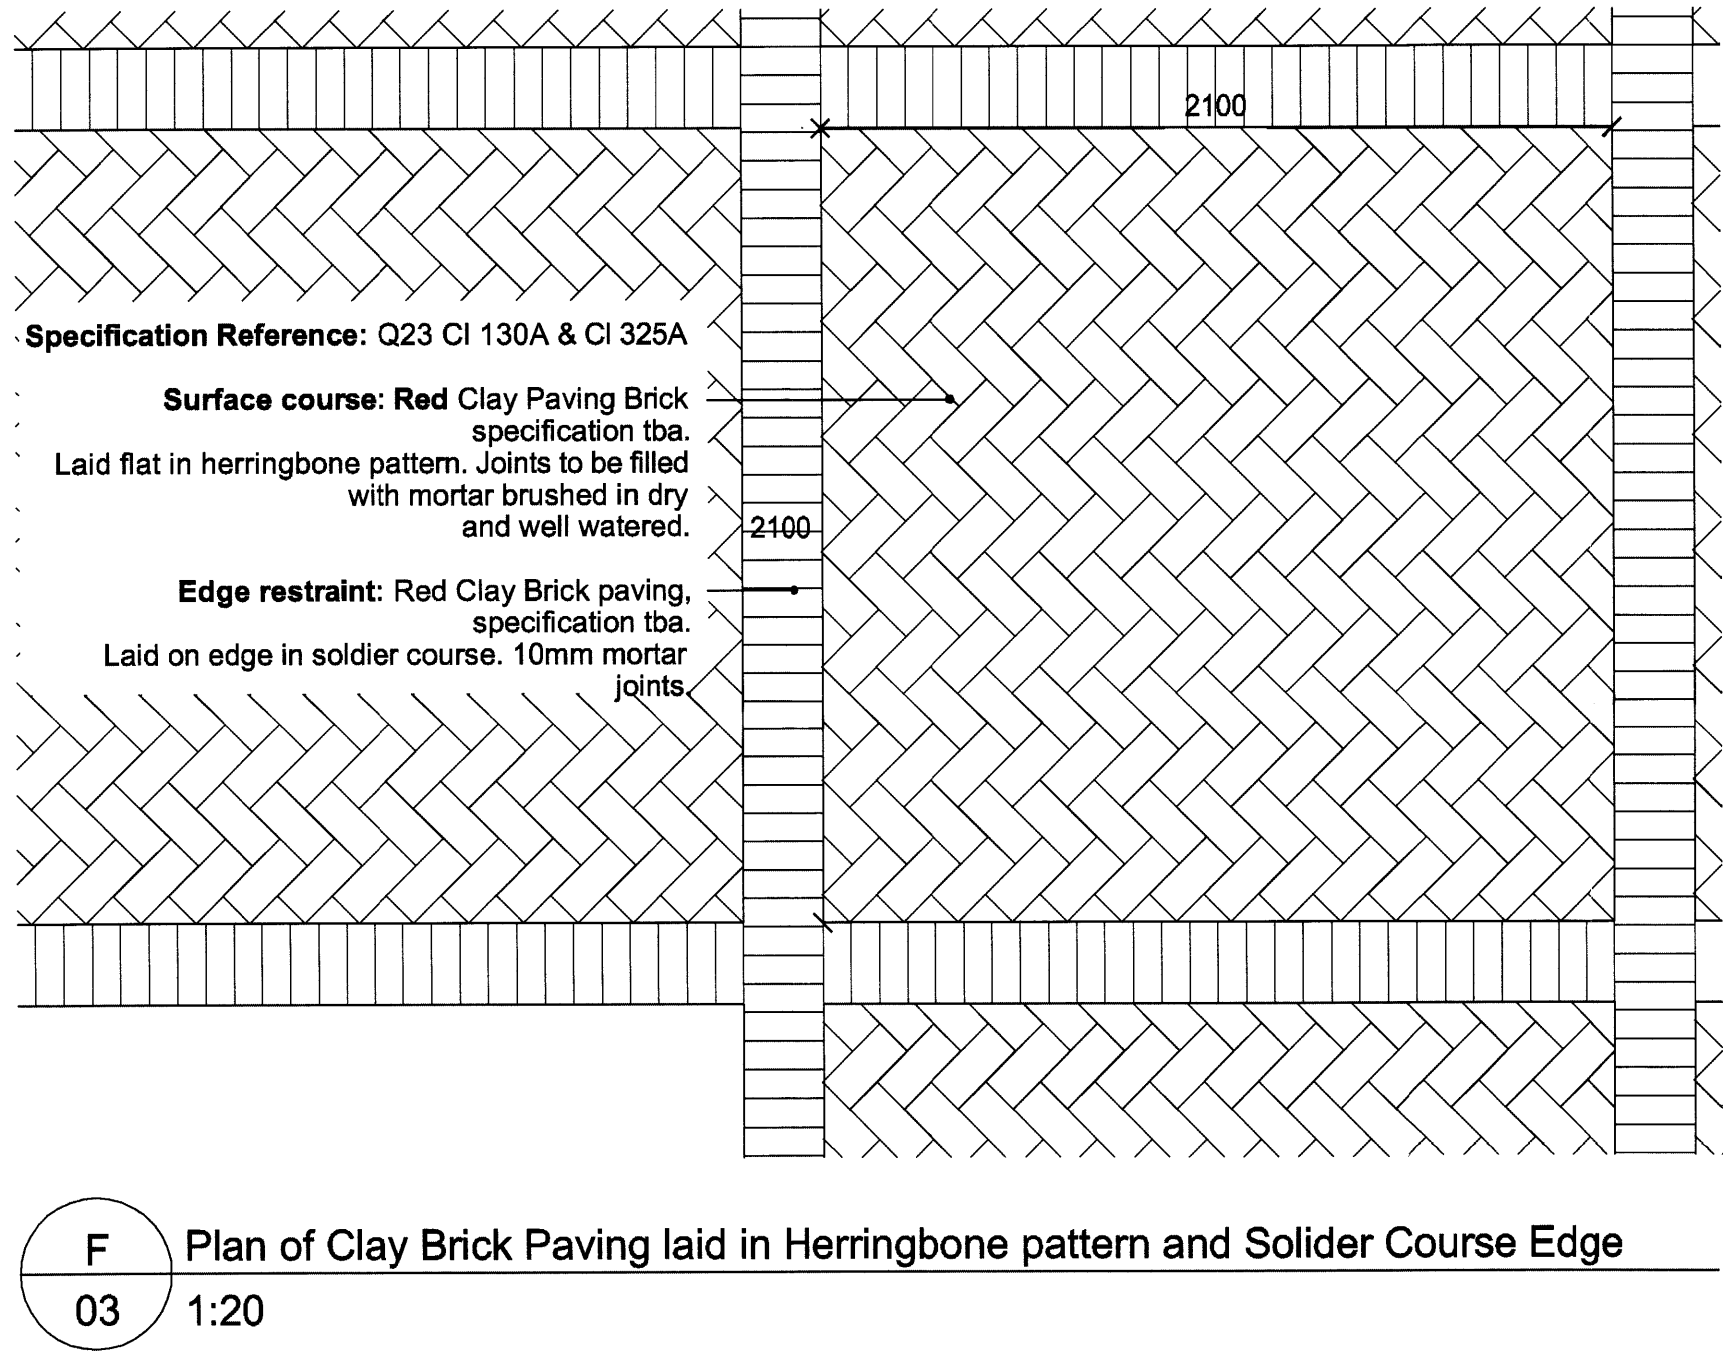
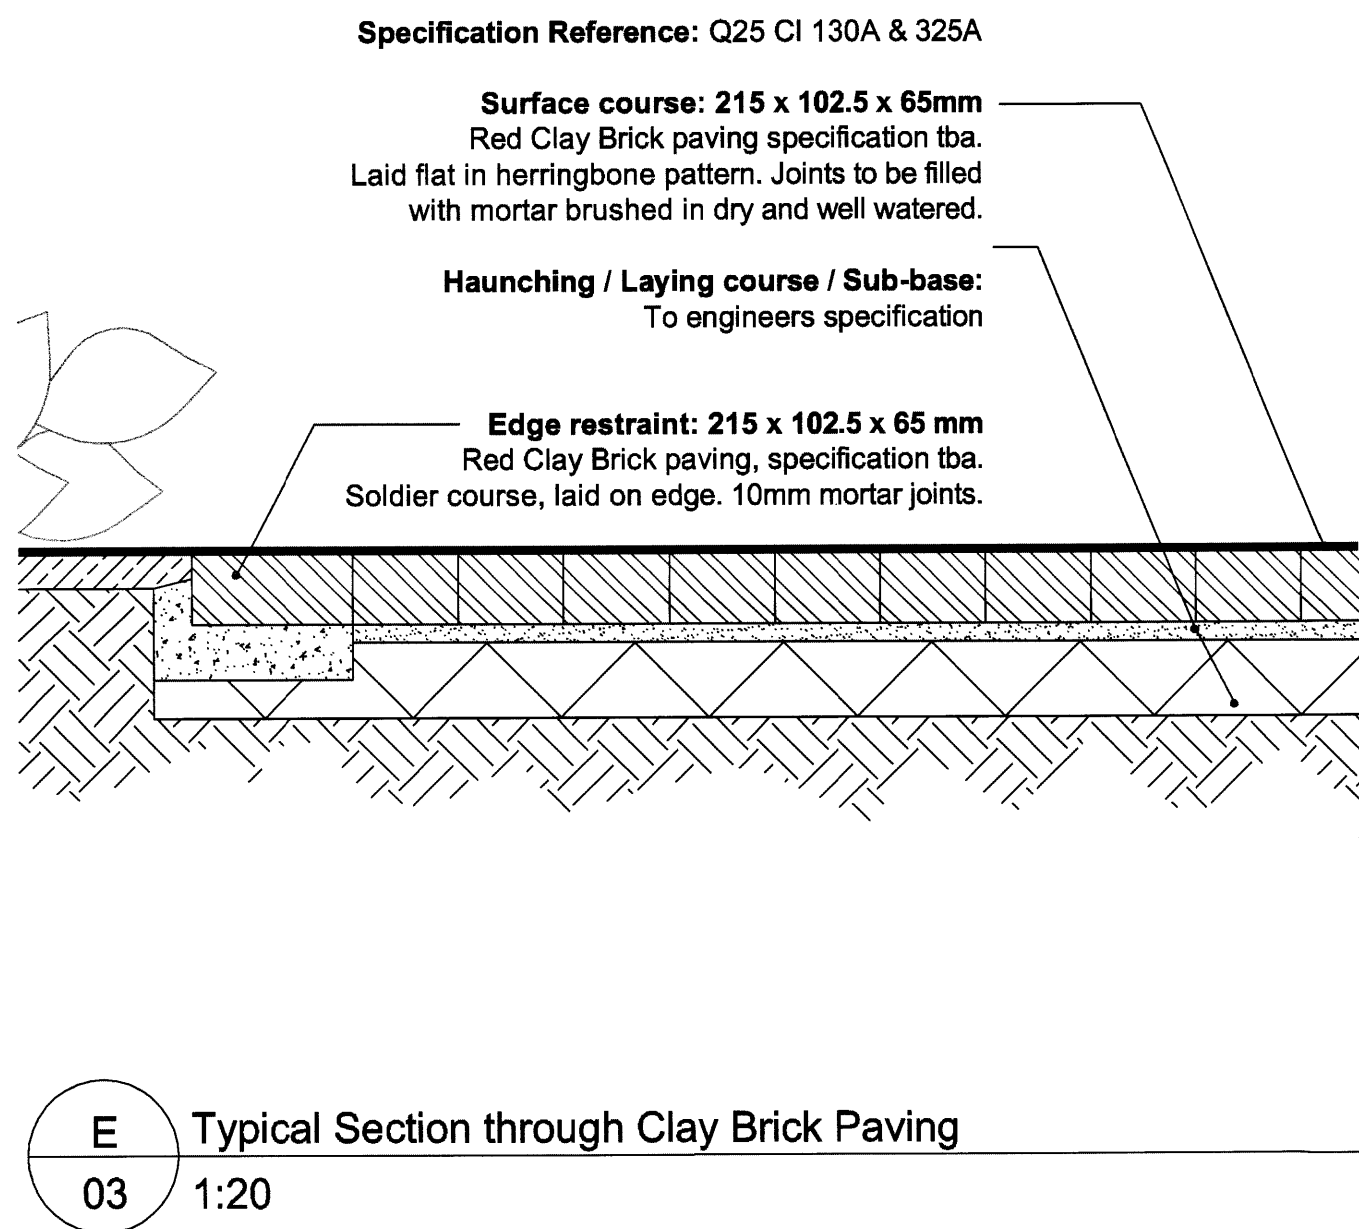
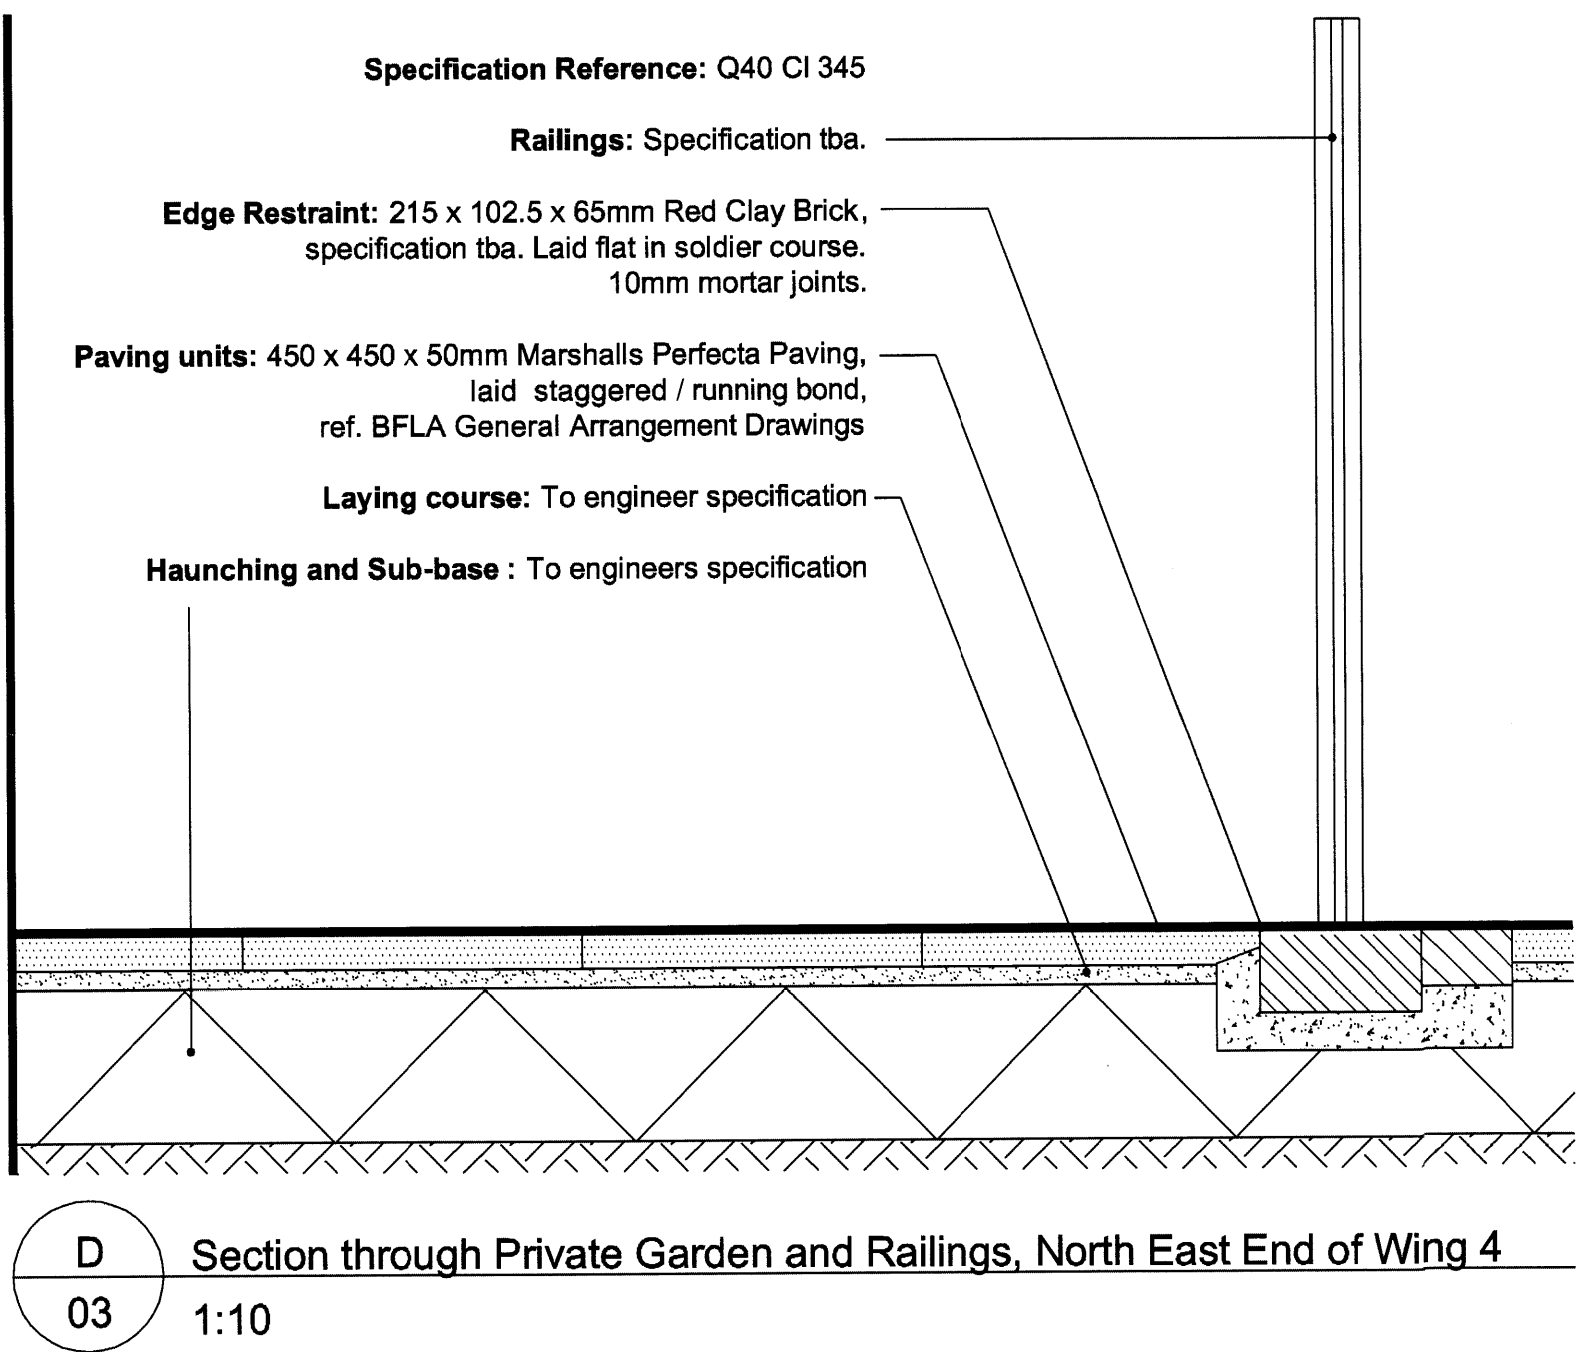
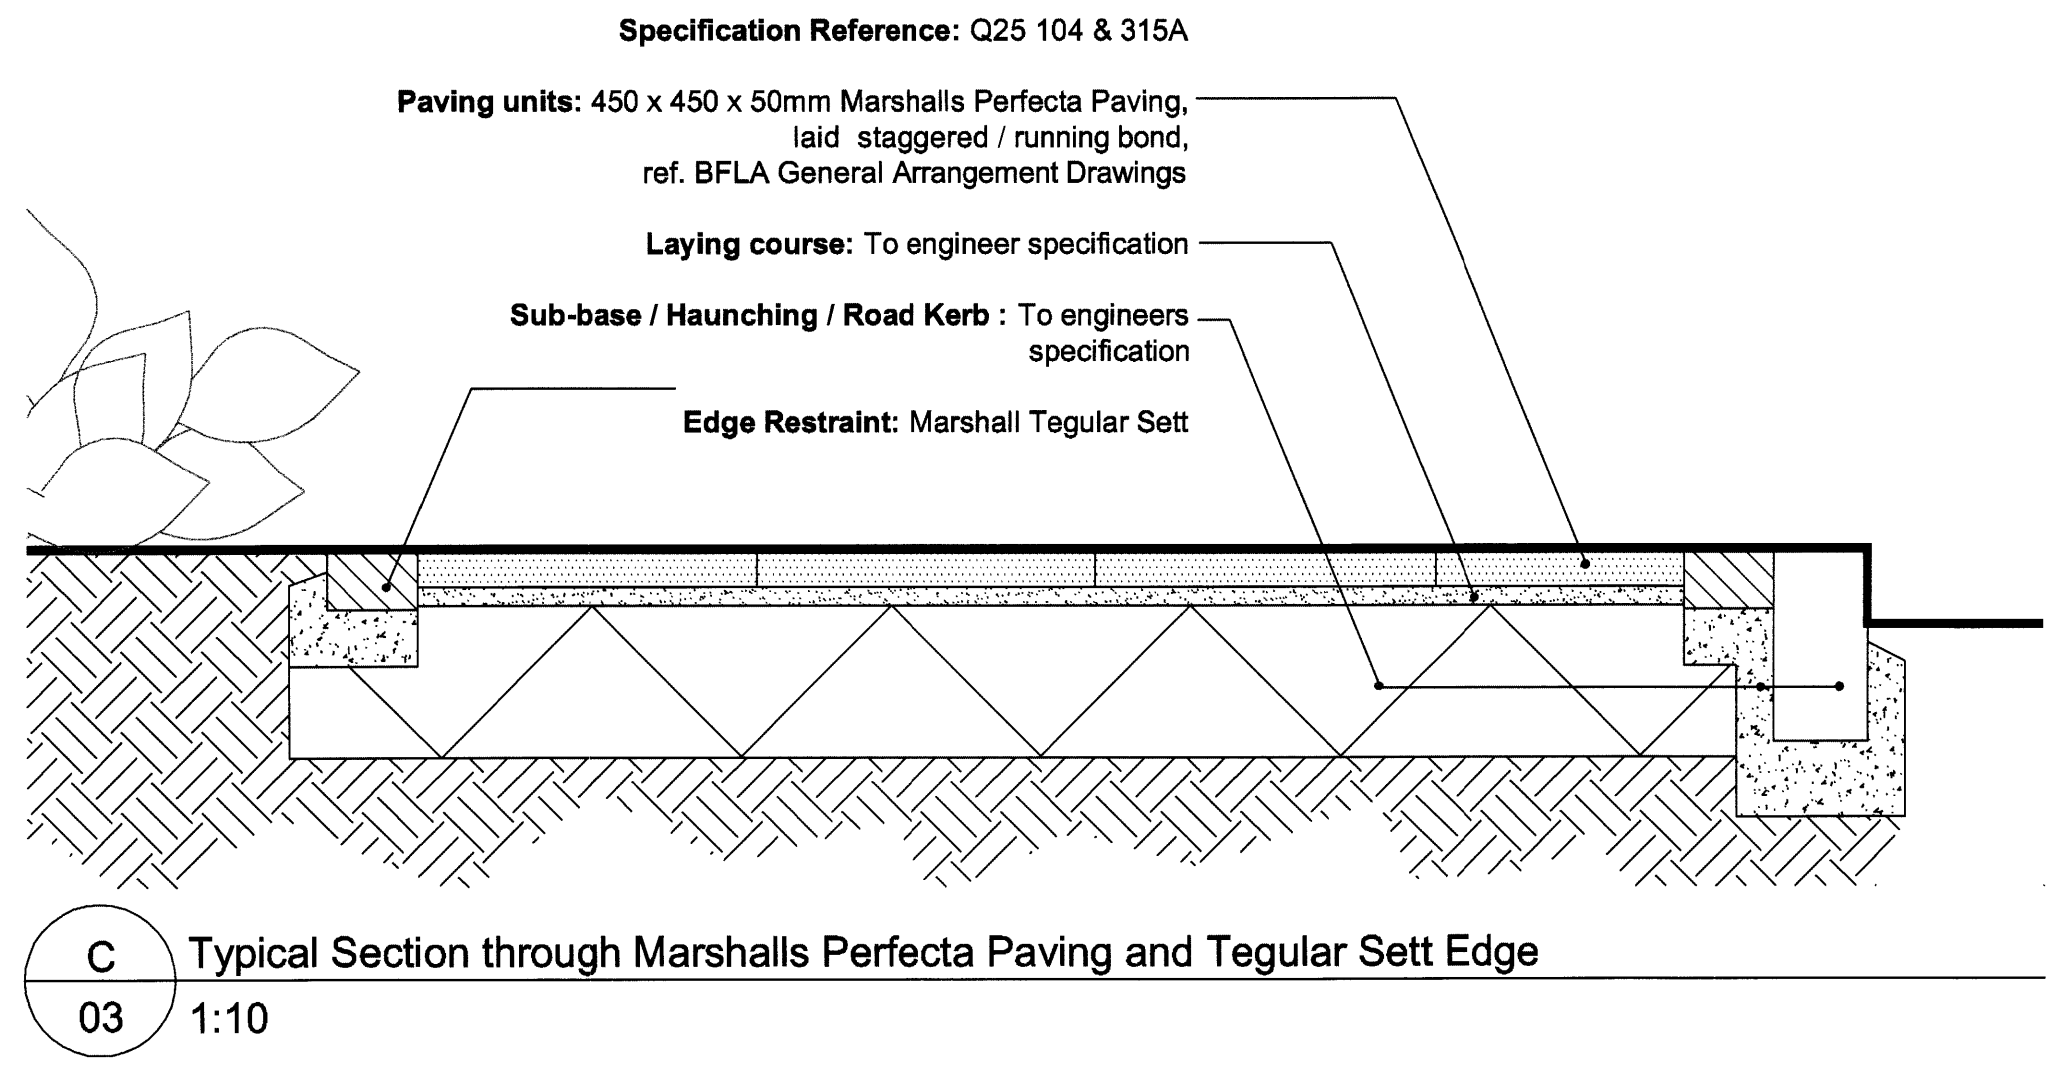
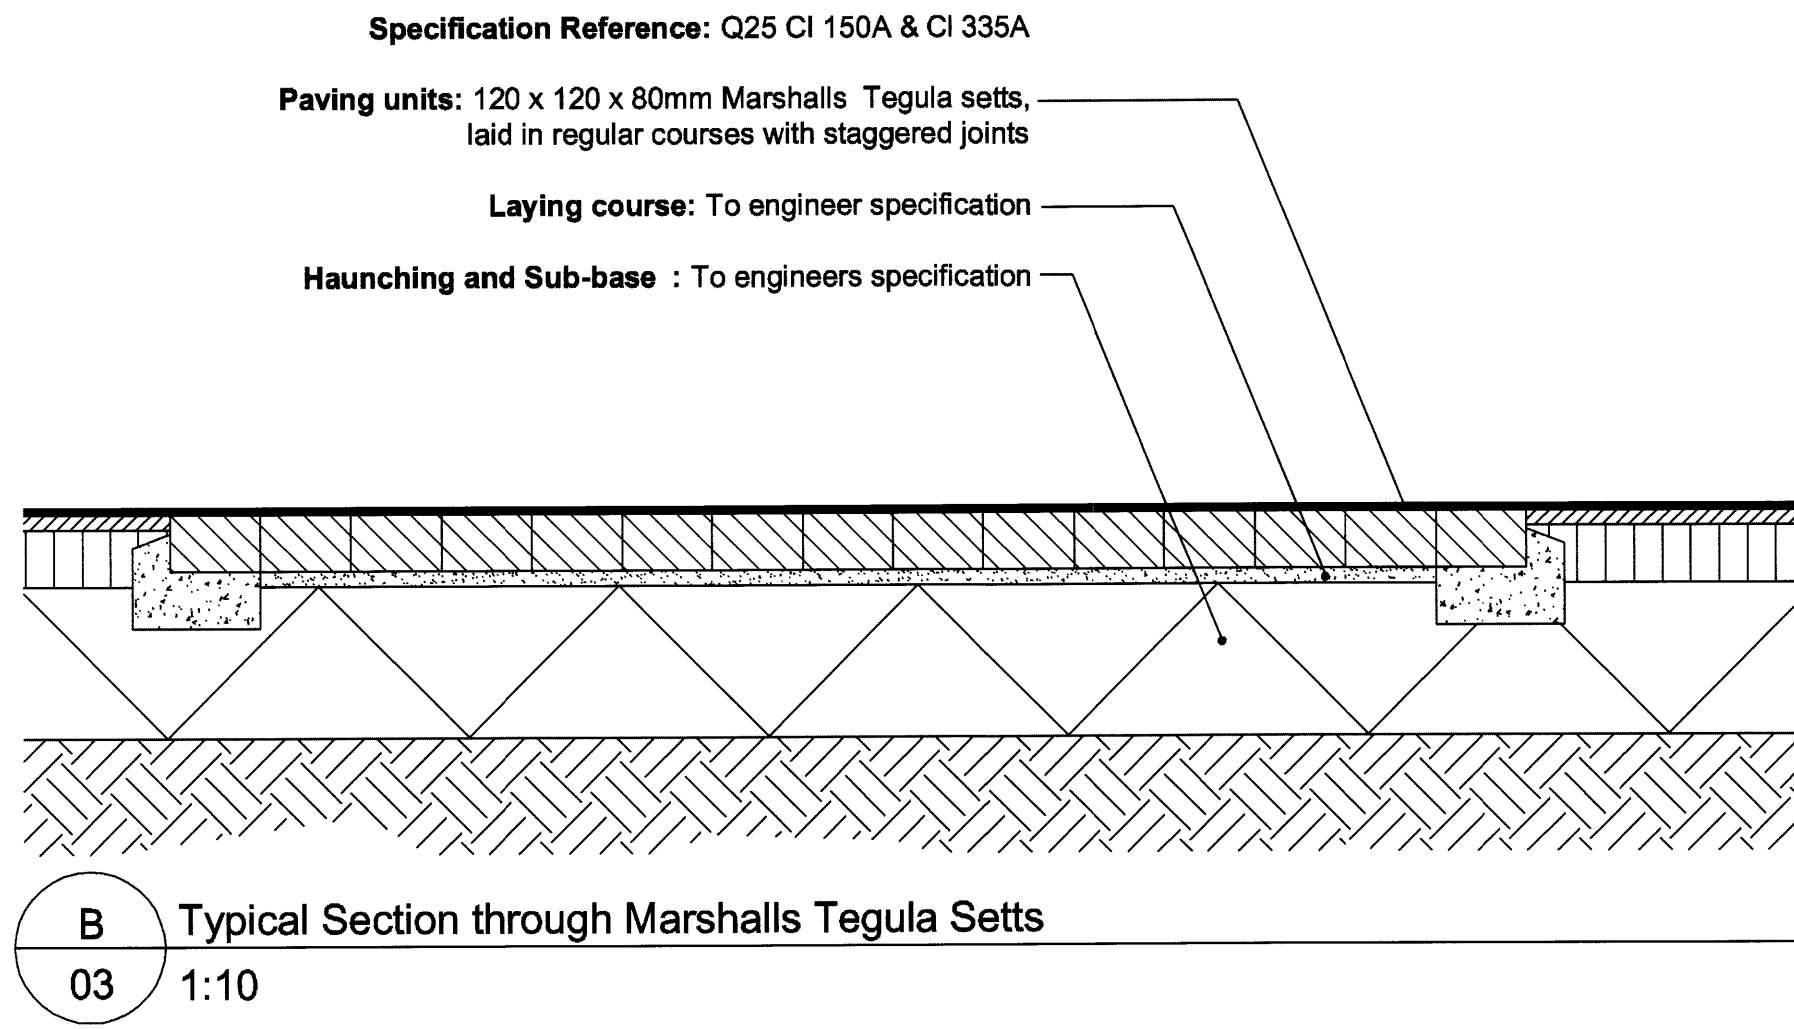


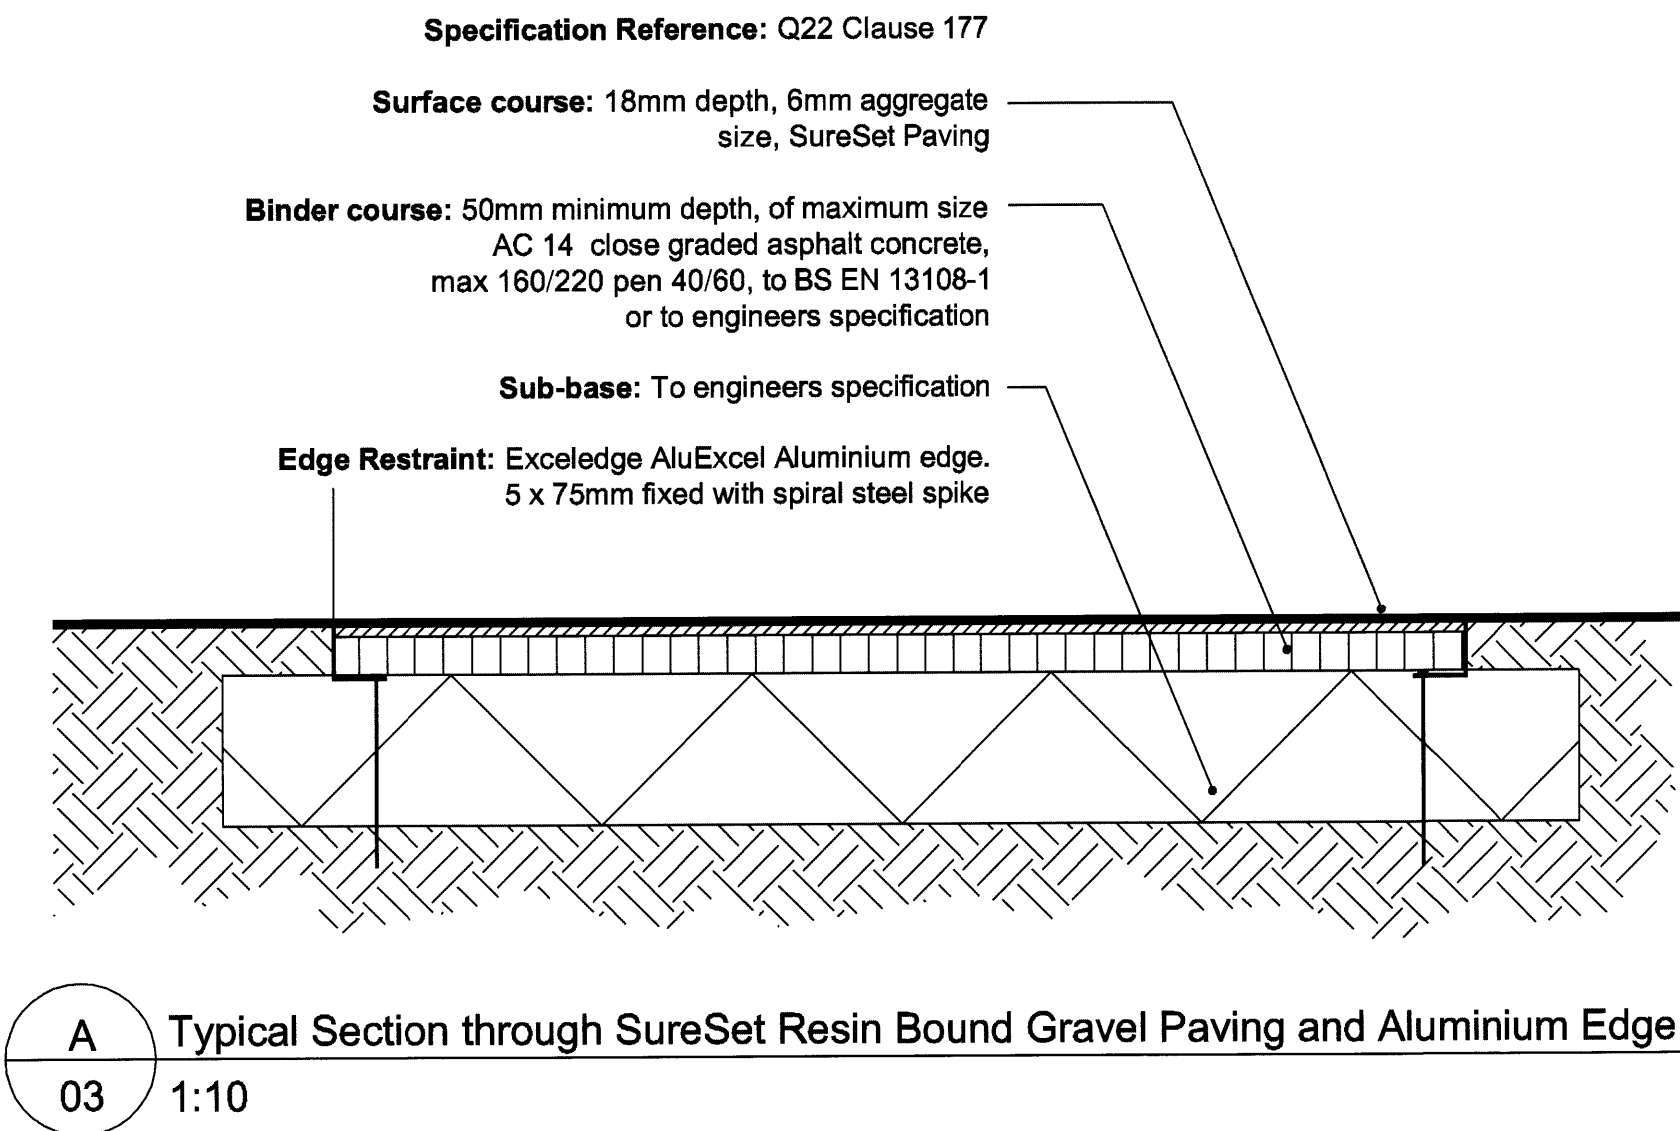

Rev	Date	Details	Drawn	Chkd
A	28/03/12	Dimension added to Detail J and t99e panel updated	KID	EL

CLIENT

Shaw healthcare

PROJECT

Camden HOP
Maitland Park Road

DRAWING

Hard Landscape Details

DRAWN	DATE	DWG. No.	REV
KID	21.11.11	844.03A	

CHECKED

GB as shown@A1

BELL FISCHER BFLA

160 Chillem Drive Surbiton Surrey KT5 8LS
☎ 020 8390 6477 ☎ 020 8399 7903
✉ landscape@bellfischer.co.uk
www.bellfischer.co.uk

LANDSCAPE ARCHITECTS