

Note:


Please note that information used to produce these drawings is based on measured survey supplied by others; Heritage Architecture can not be held responsible for any inaccuracies that may exist. Please do not scale drawings; all dimensions should be verified on site.

All DDA design alterations by
Alford Hall Monaghan Morris Architects


Key:

Structure to be altered/demolished


Proposed Alterations

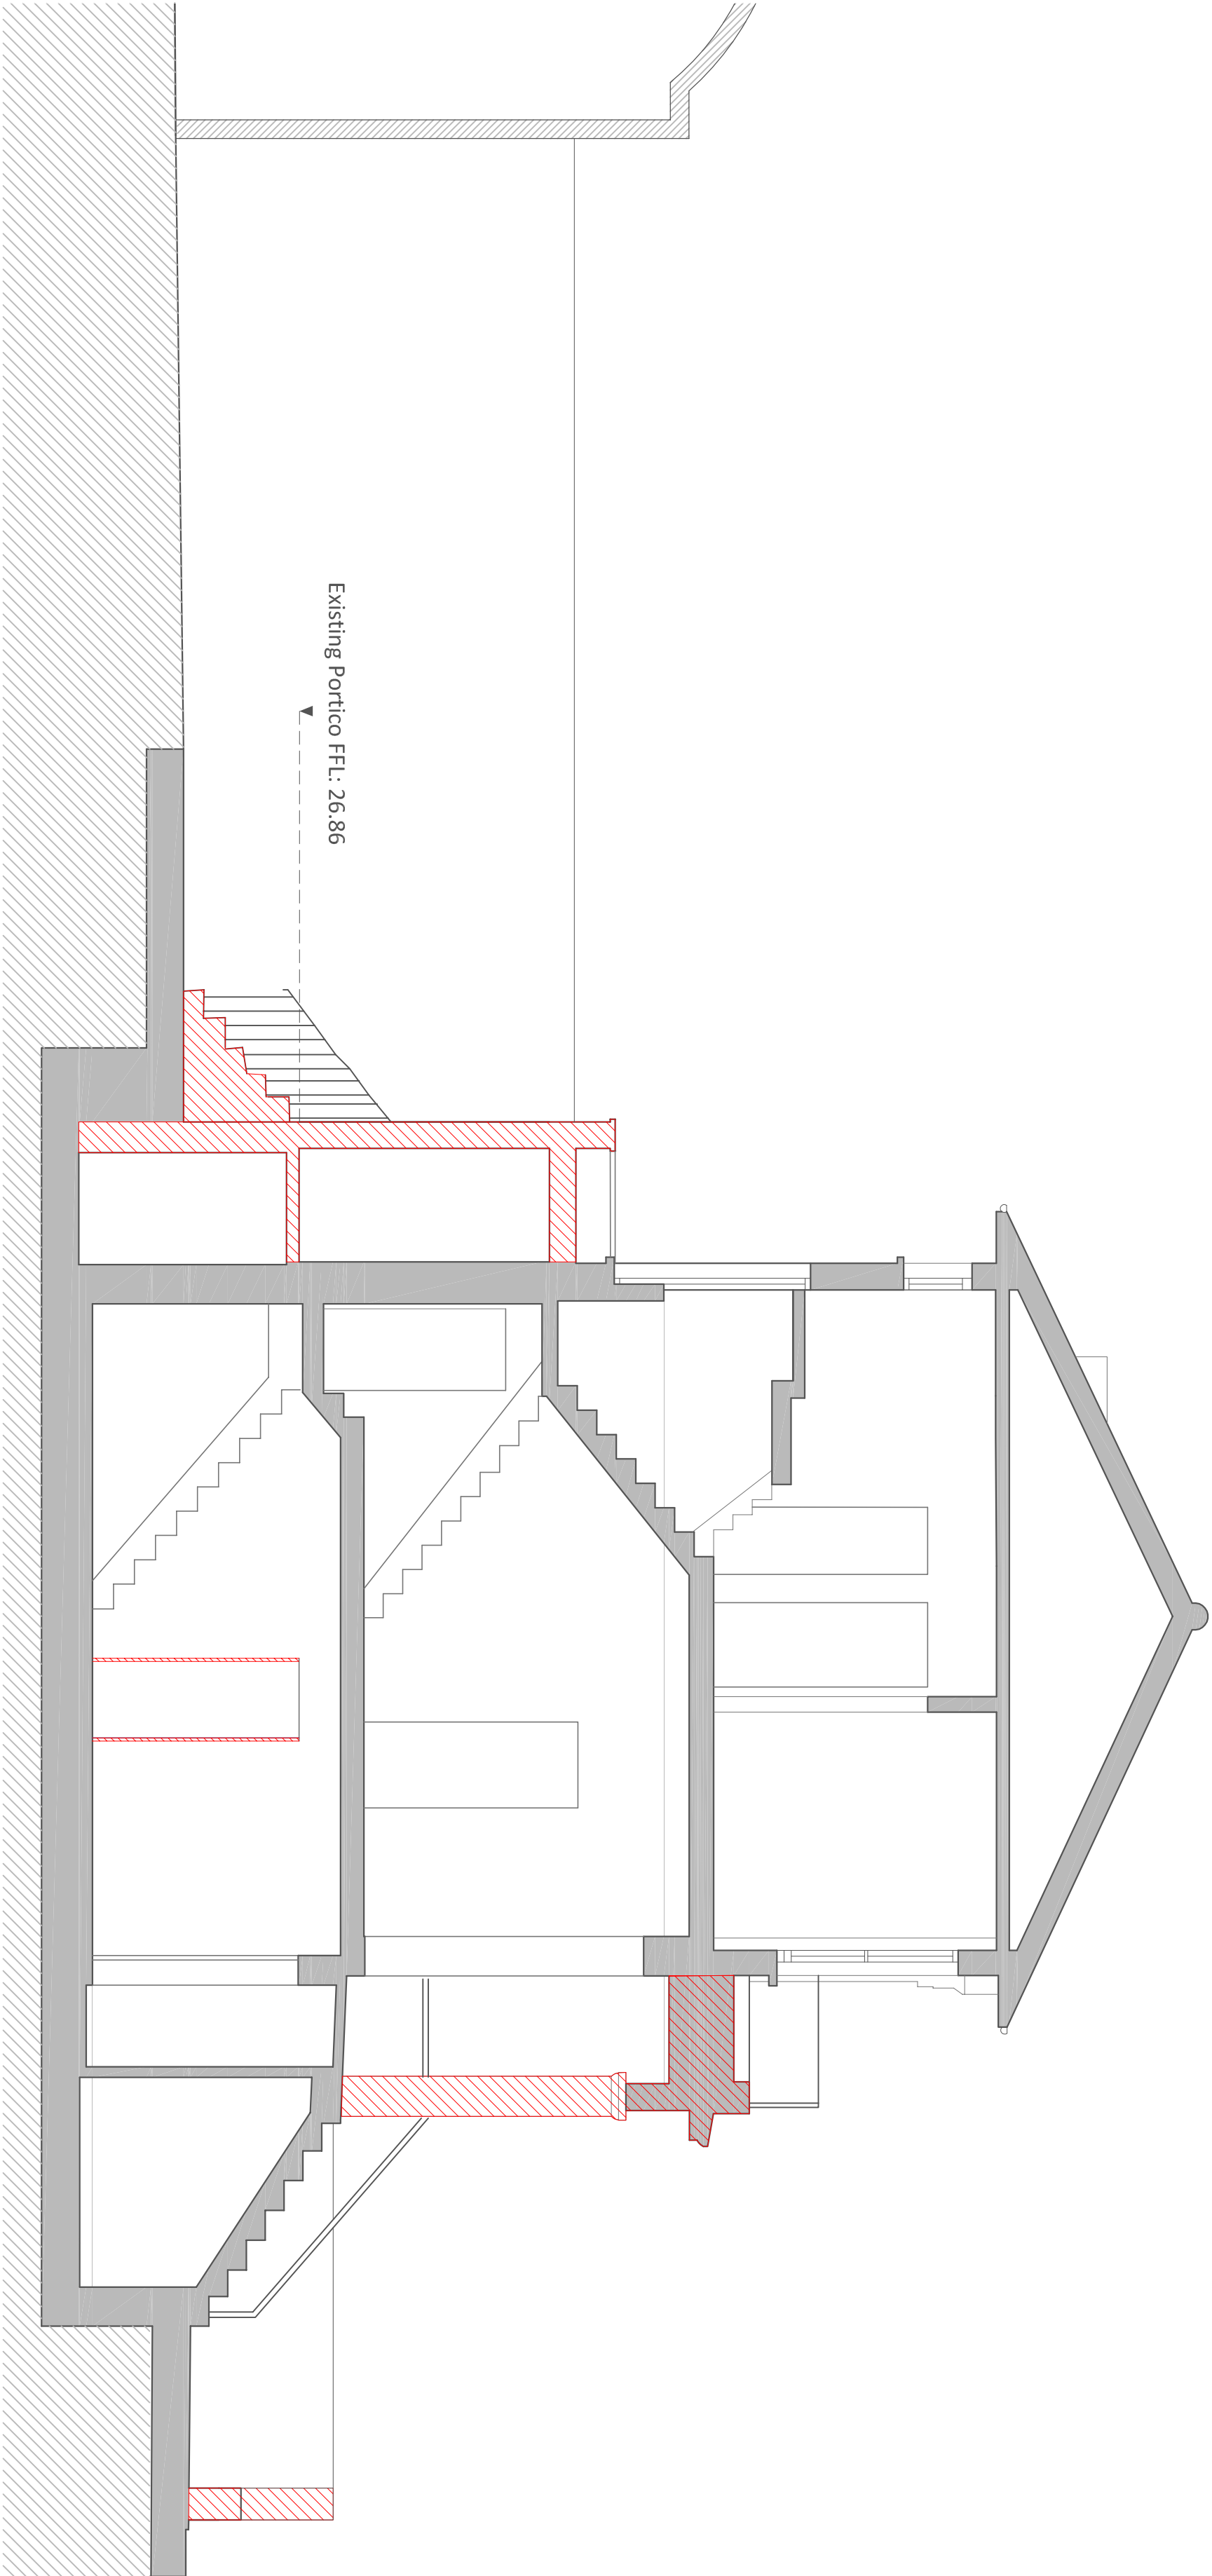

EXISTING SECTION EE 1:50

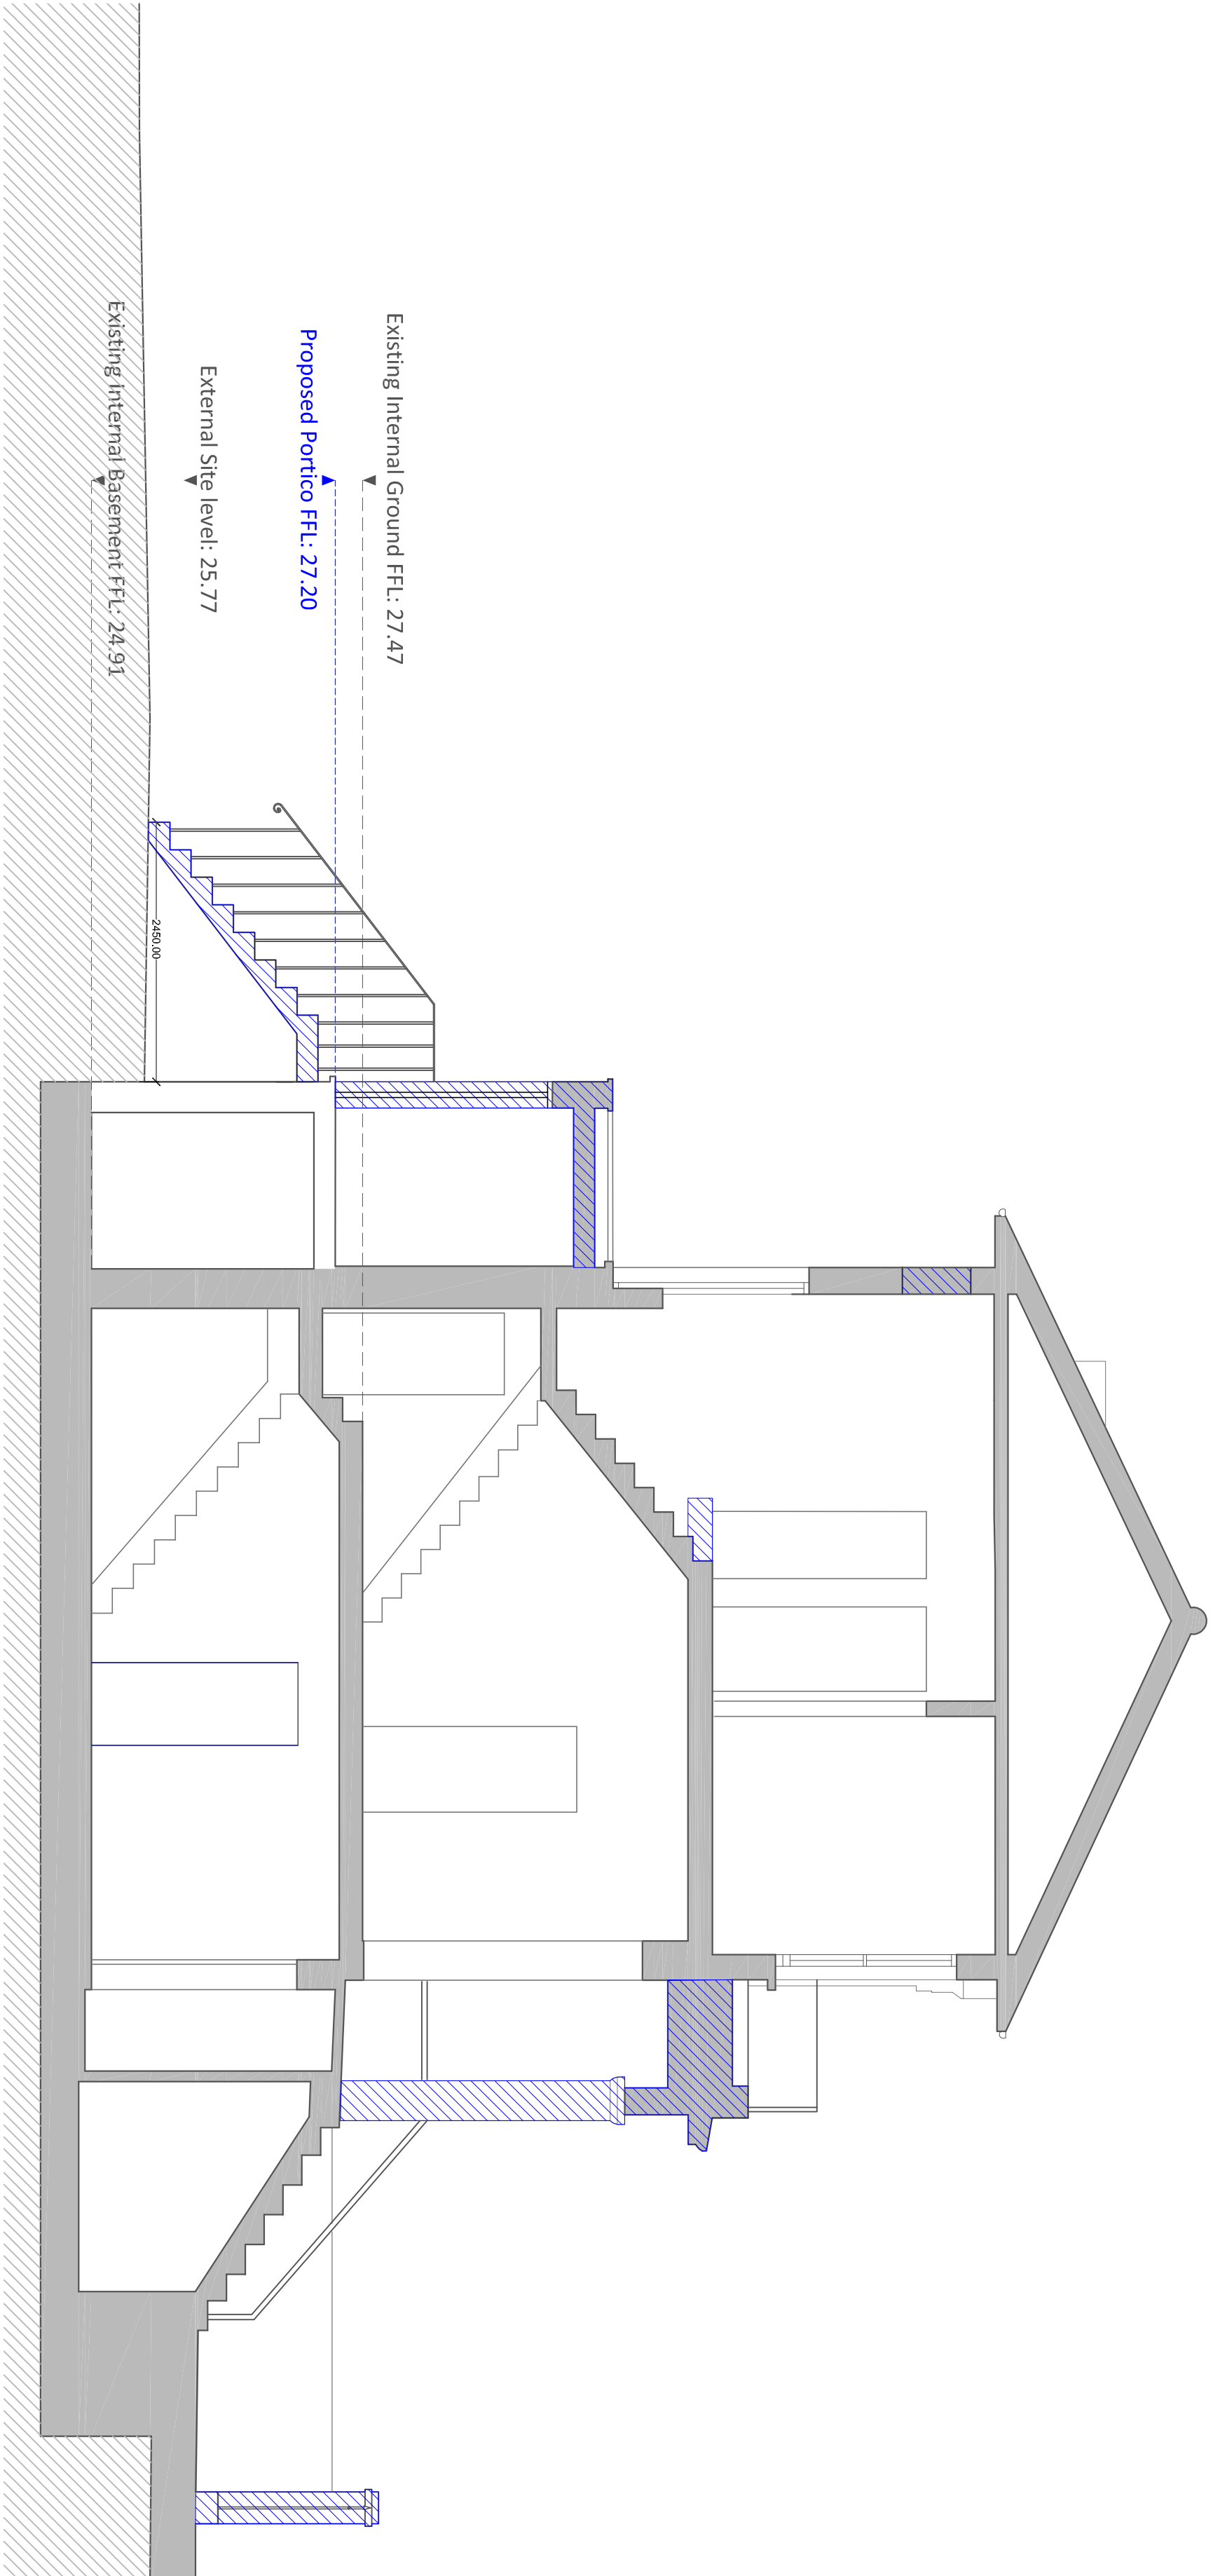


PROPOSED SECTION EE 1:50

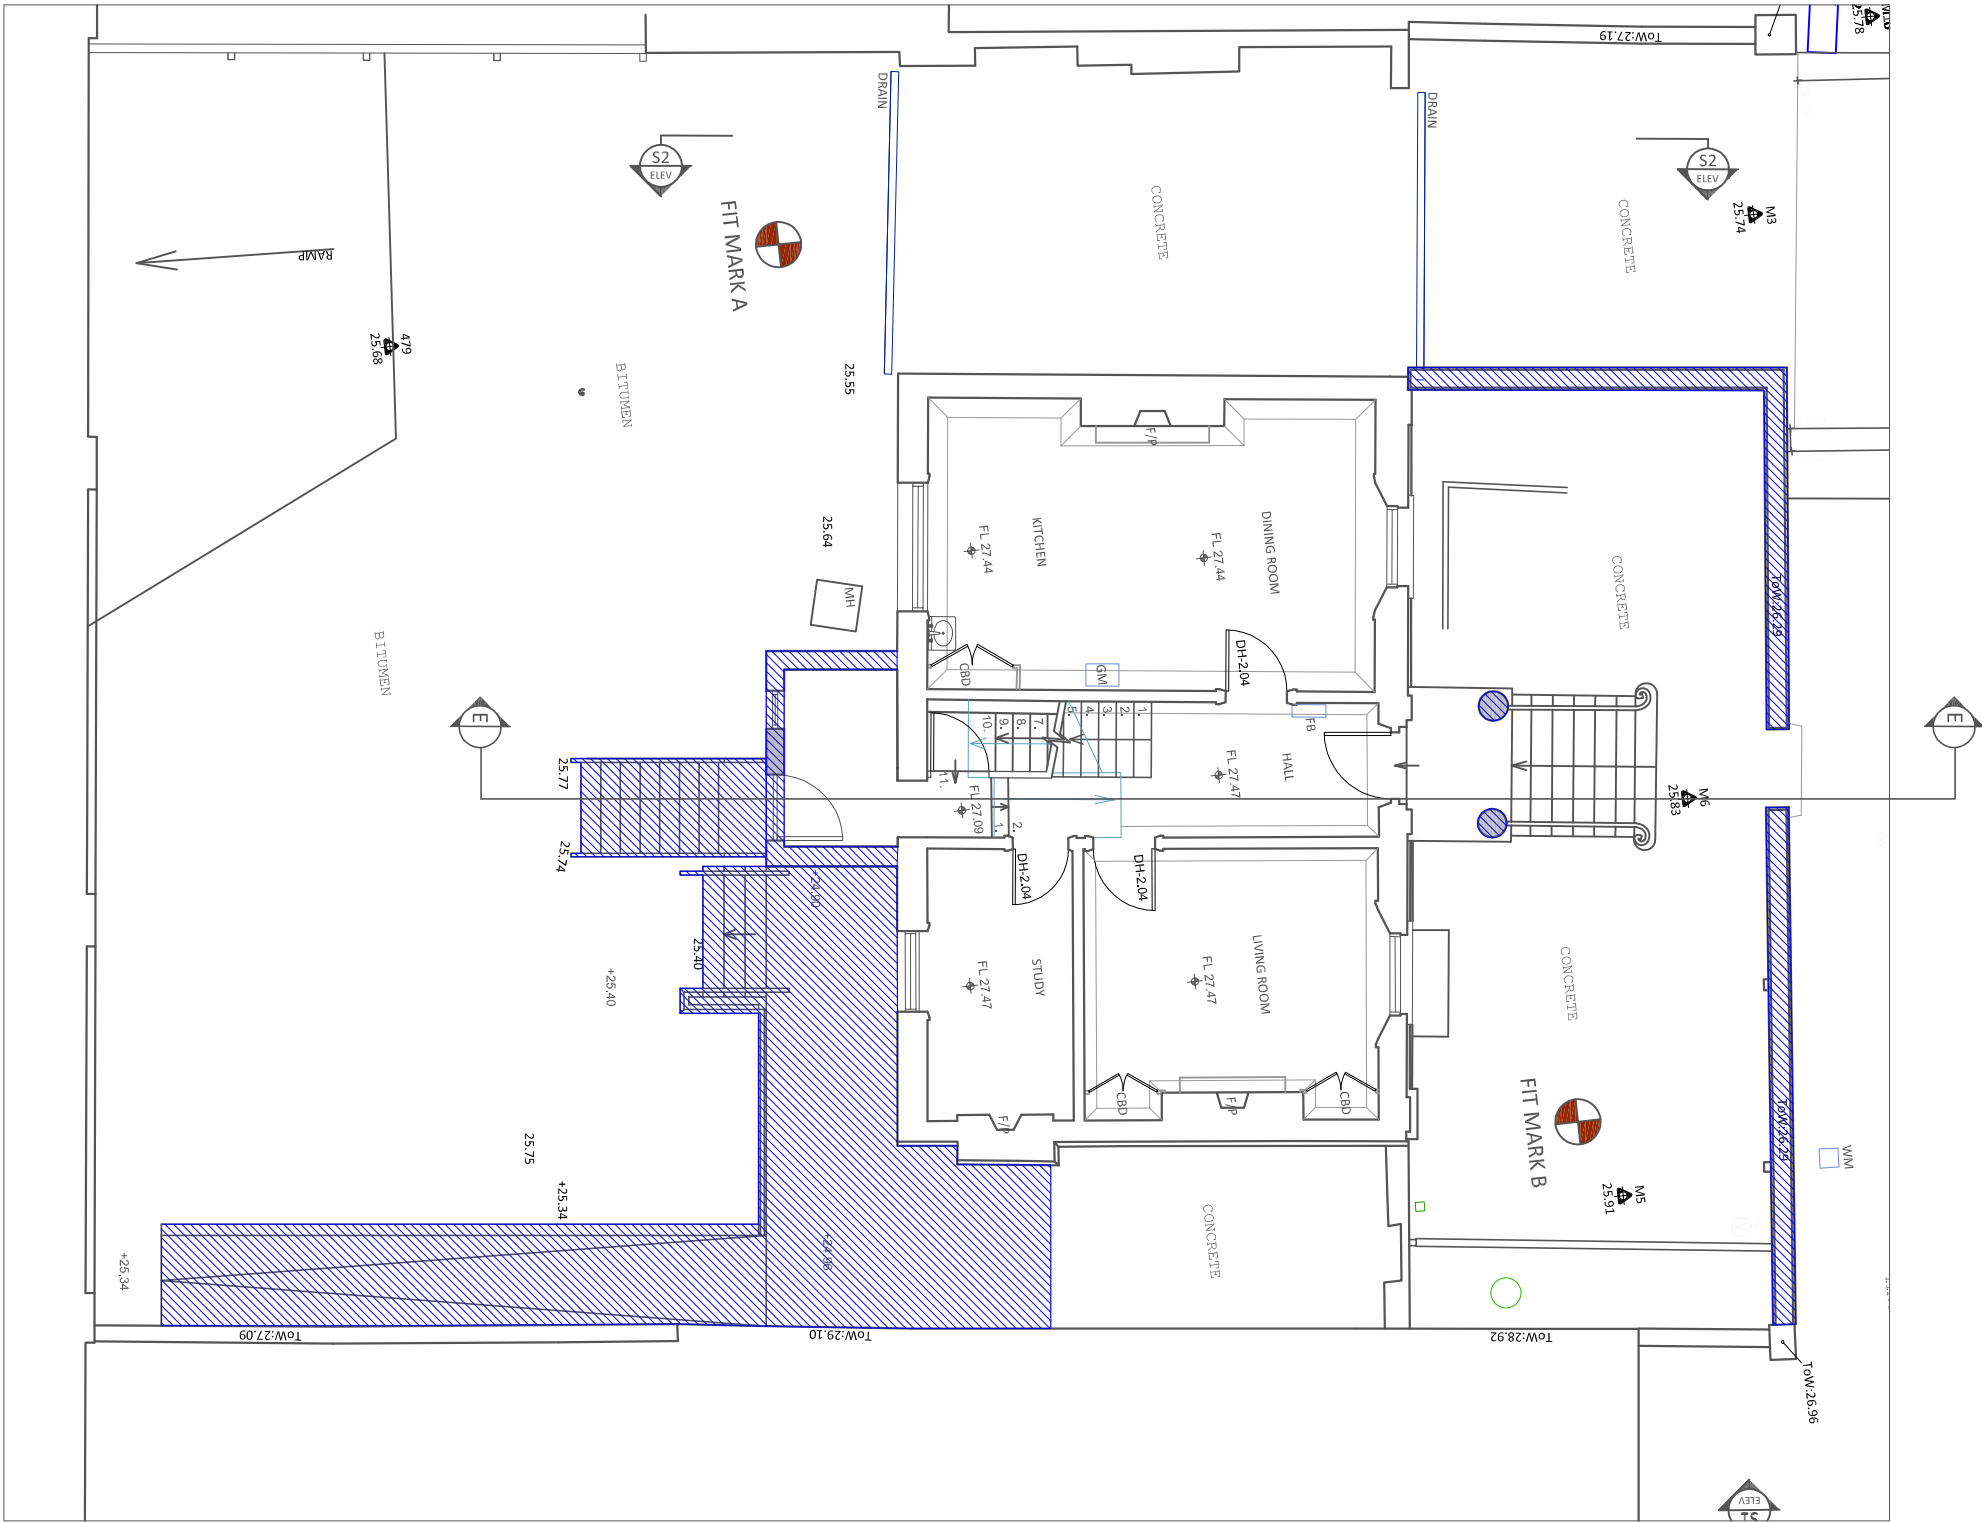

SECTION LOCATION PLAN 1:100

Client	STANLEY SIDINGS		
Project	N01 HAWLEY ROAD		
Job No	N1853		
Dwg	EXISTING & PROPOSED		
Dwg No	HR_N1853_017		
Dwg Type	LBC		
Status	FINAL		
Scale	Size	Rev	Date
1:50 at A1	A1	.	SEPT 2012

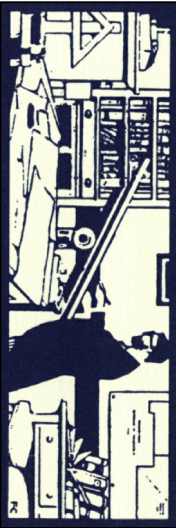

62 British Grove, London W4 2NL
T: 0208 748 5501
E-mail: info@heritageml.co.uk
F: 0208 748 4402