



**Note:**

Please note that information used to produce these drawings is based on measured survey supplied by others; Heritage Architecture can not be held responsible for any inaccuracies that may exist; Please do not scale drawings; all dimensions should be verified on site.

All DDA design alterations by  
Allford Hall Monaghan Morris Architects

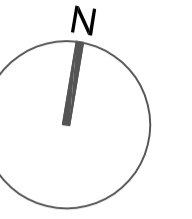

 New construction & Access Ramp

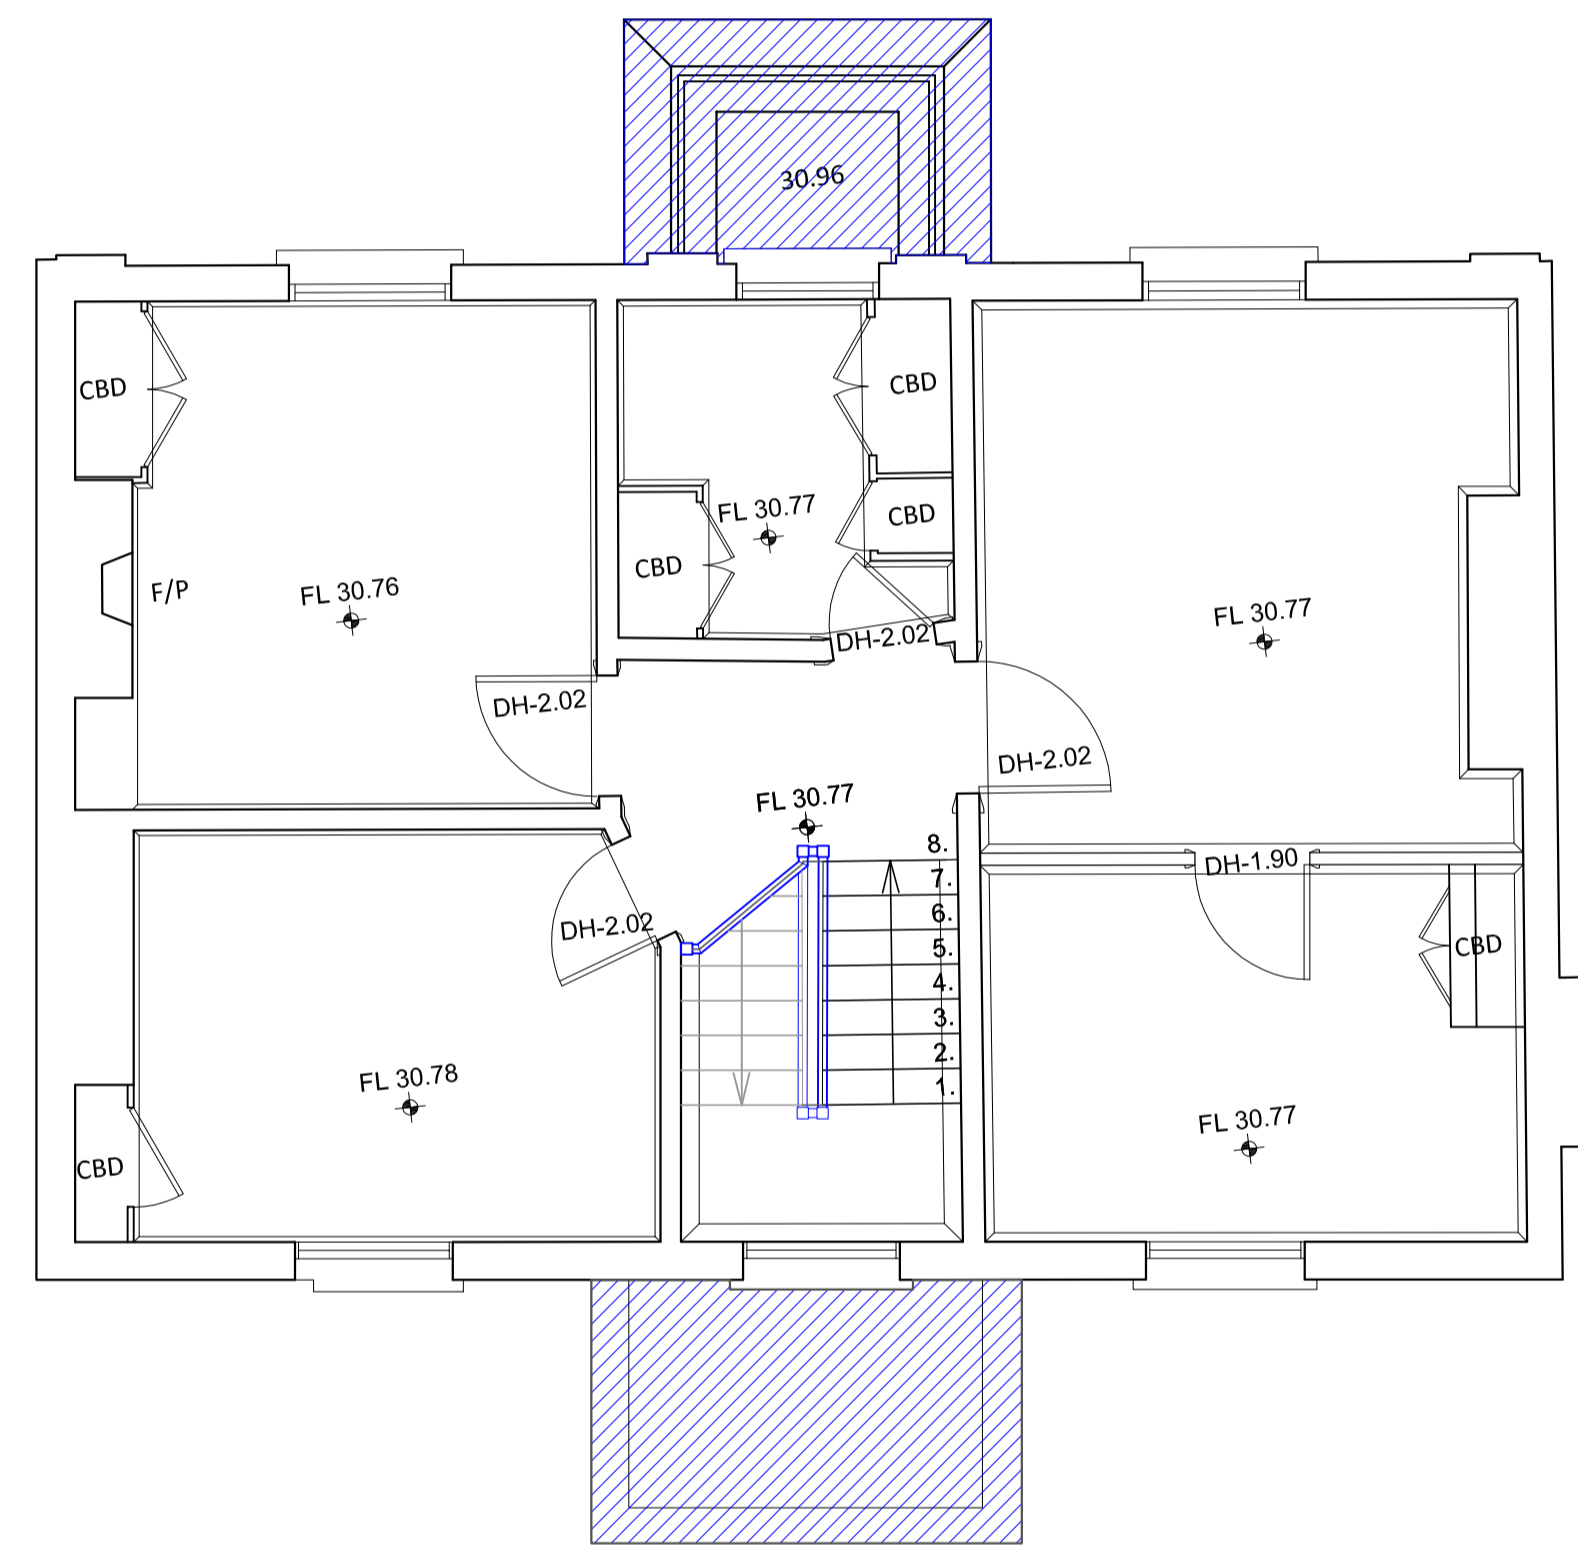

Client **STANLEY SIDINGS**  
Project **No1 HAWLEY ROAD**  
Job No **N1853**  
Dwg **PROPOSED FIRST FLOOR**

Dwg No **HR\_N1853\_019**

Dwg Type **LBC**

Status **FINAL**

Scale	Size	Rev	Date
1:50 at A1	A1	*	SEPT 2012



STEPHEN LEVRANT HERITAGE ARCHITECTURE

62 British Grove, London W4 2NL T: 0208 748 5501  
E-mail: info@heritageemail.co.uk F: 0208 748 4492