


Notes

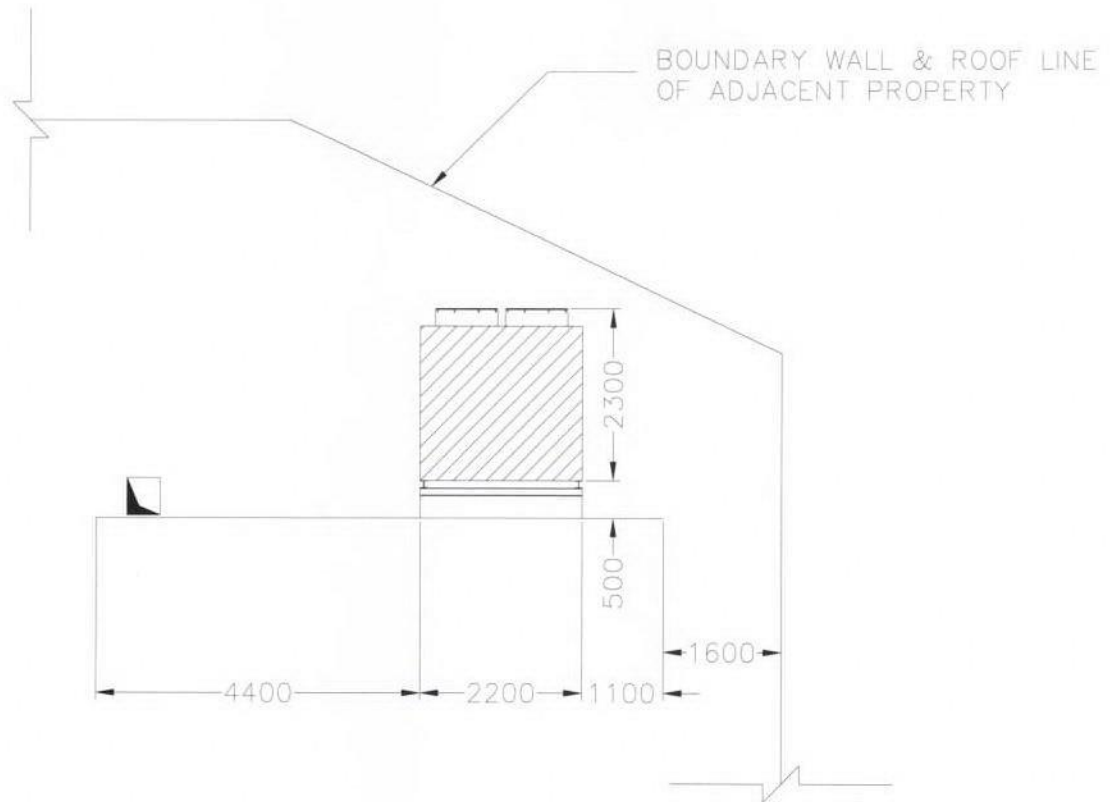

A
rev	description	chk'd	drawn	date

REVISIONS

Client LONDON REGIONAL PROPERTIES	Description EXISTING ROOF-TOP SECTION	REVISIONS		Drg. no. 23687IR/M001	Scale 1:100 @ A4	Rev -
		Date AUG 2012	Drawn J.B.	Checked M.S.		
Property PEER HOUSE 8-14 VERULAM STREET LONDON	Status PLANNING	focusfm		20 Regent Street London SW1Y 4PH T 020 7389 9340 F 020 7389 9349		