




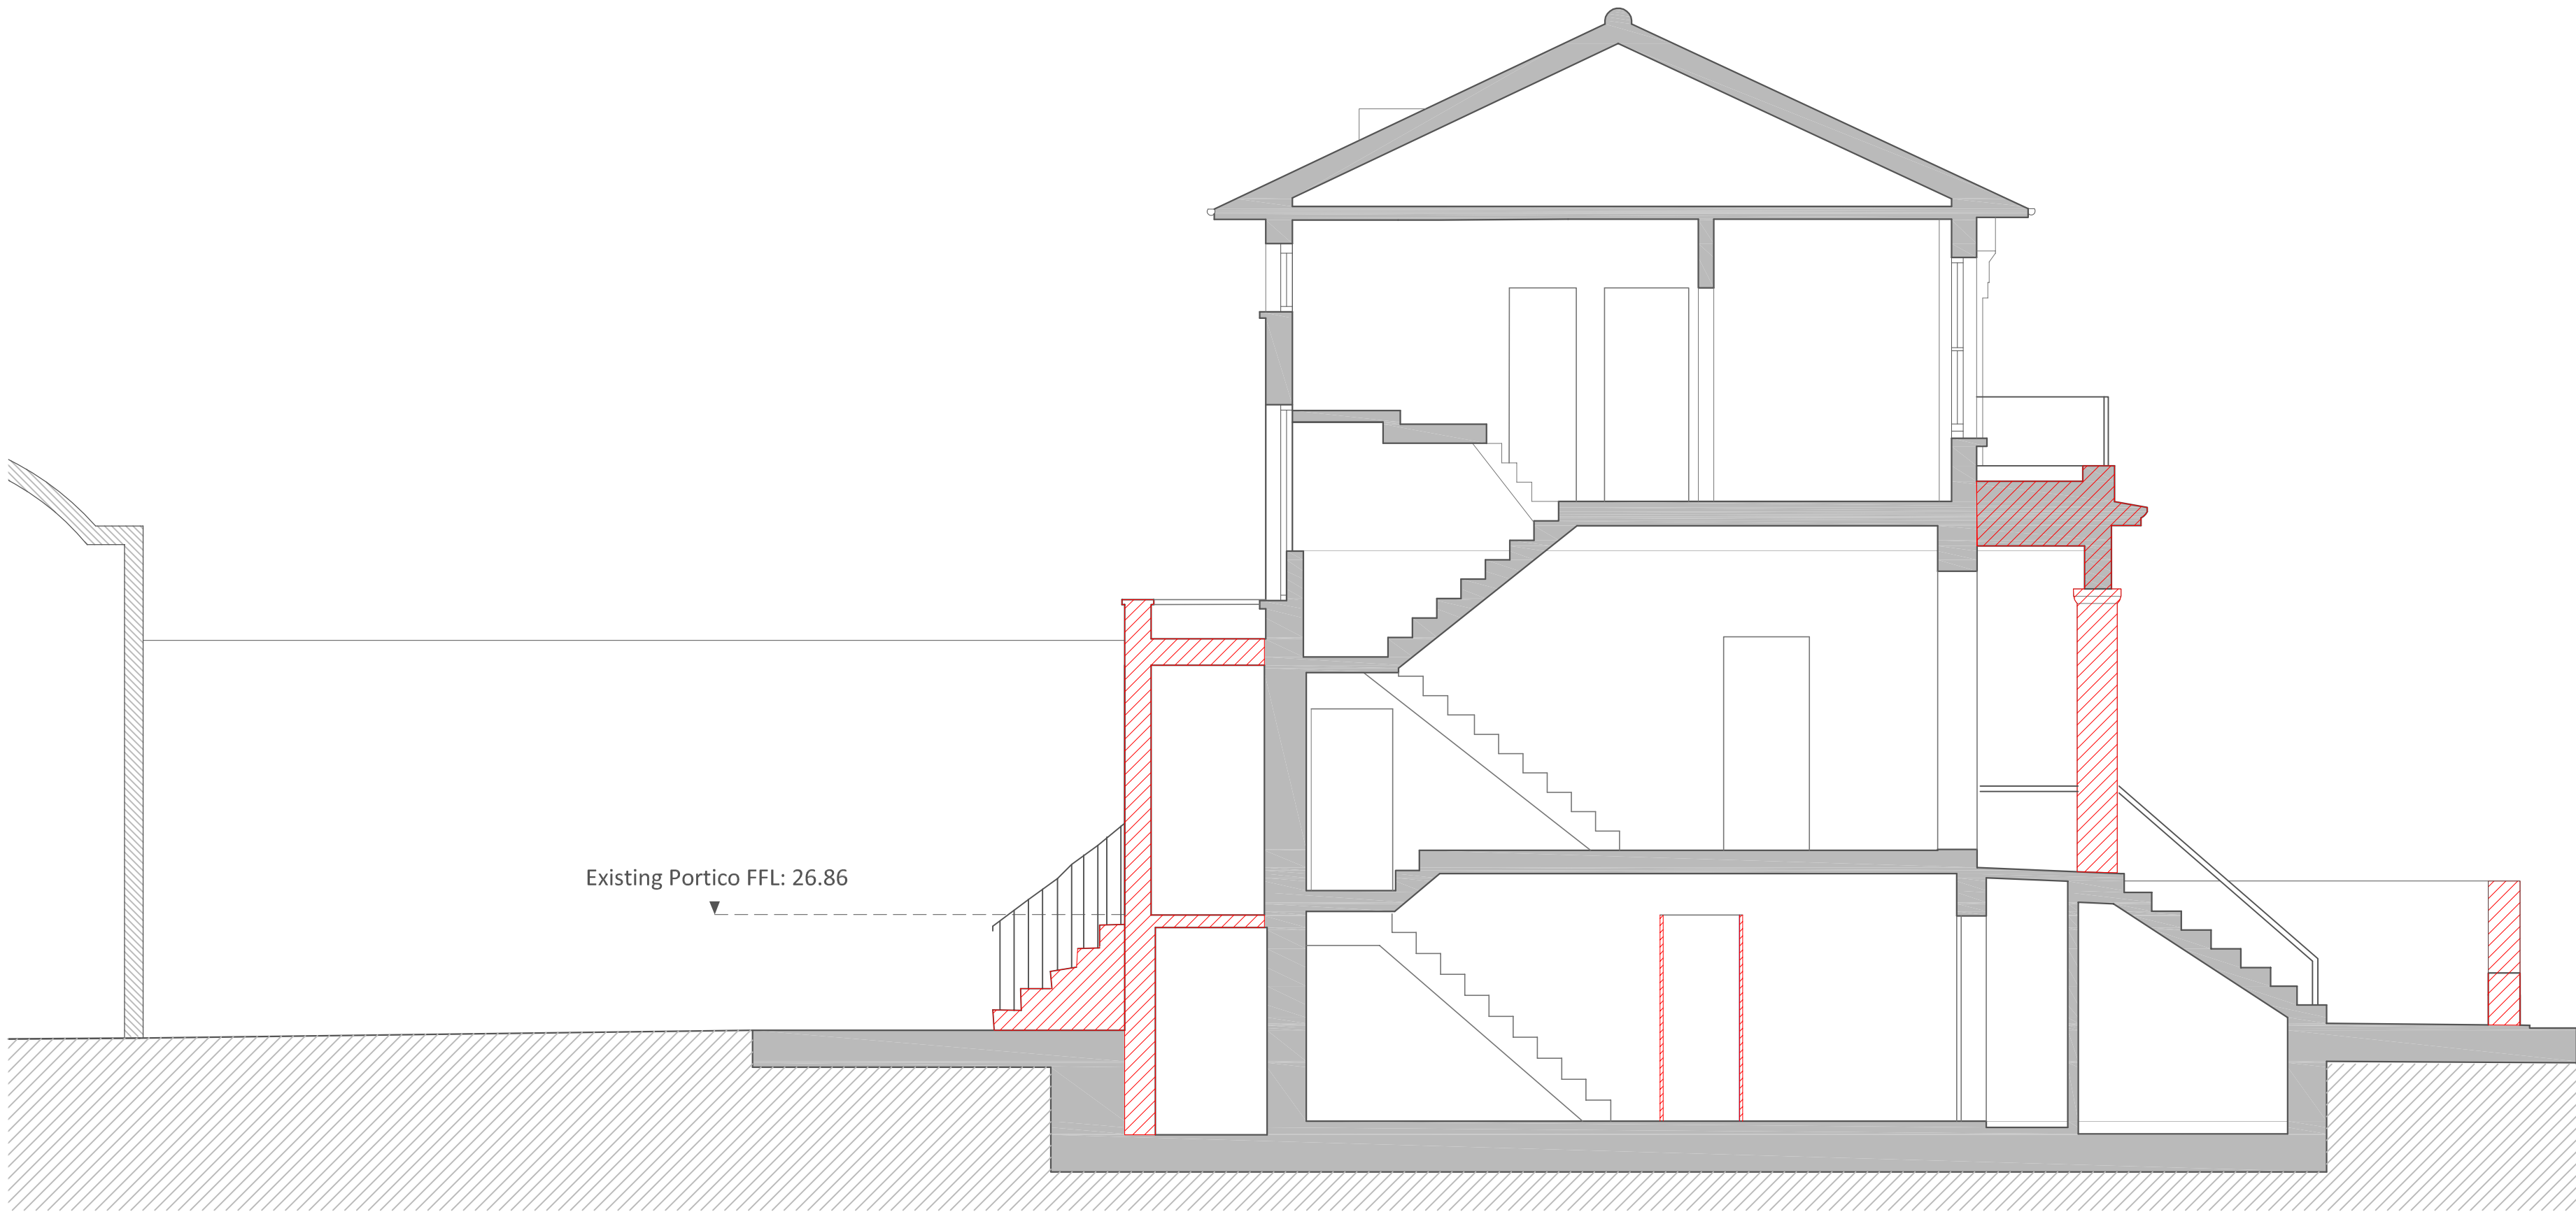

EXISTING SECTION EE 1:50

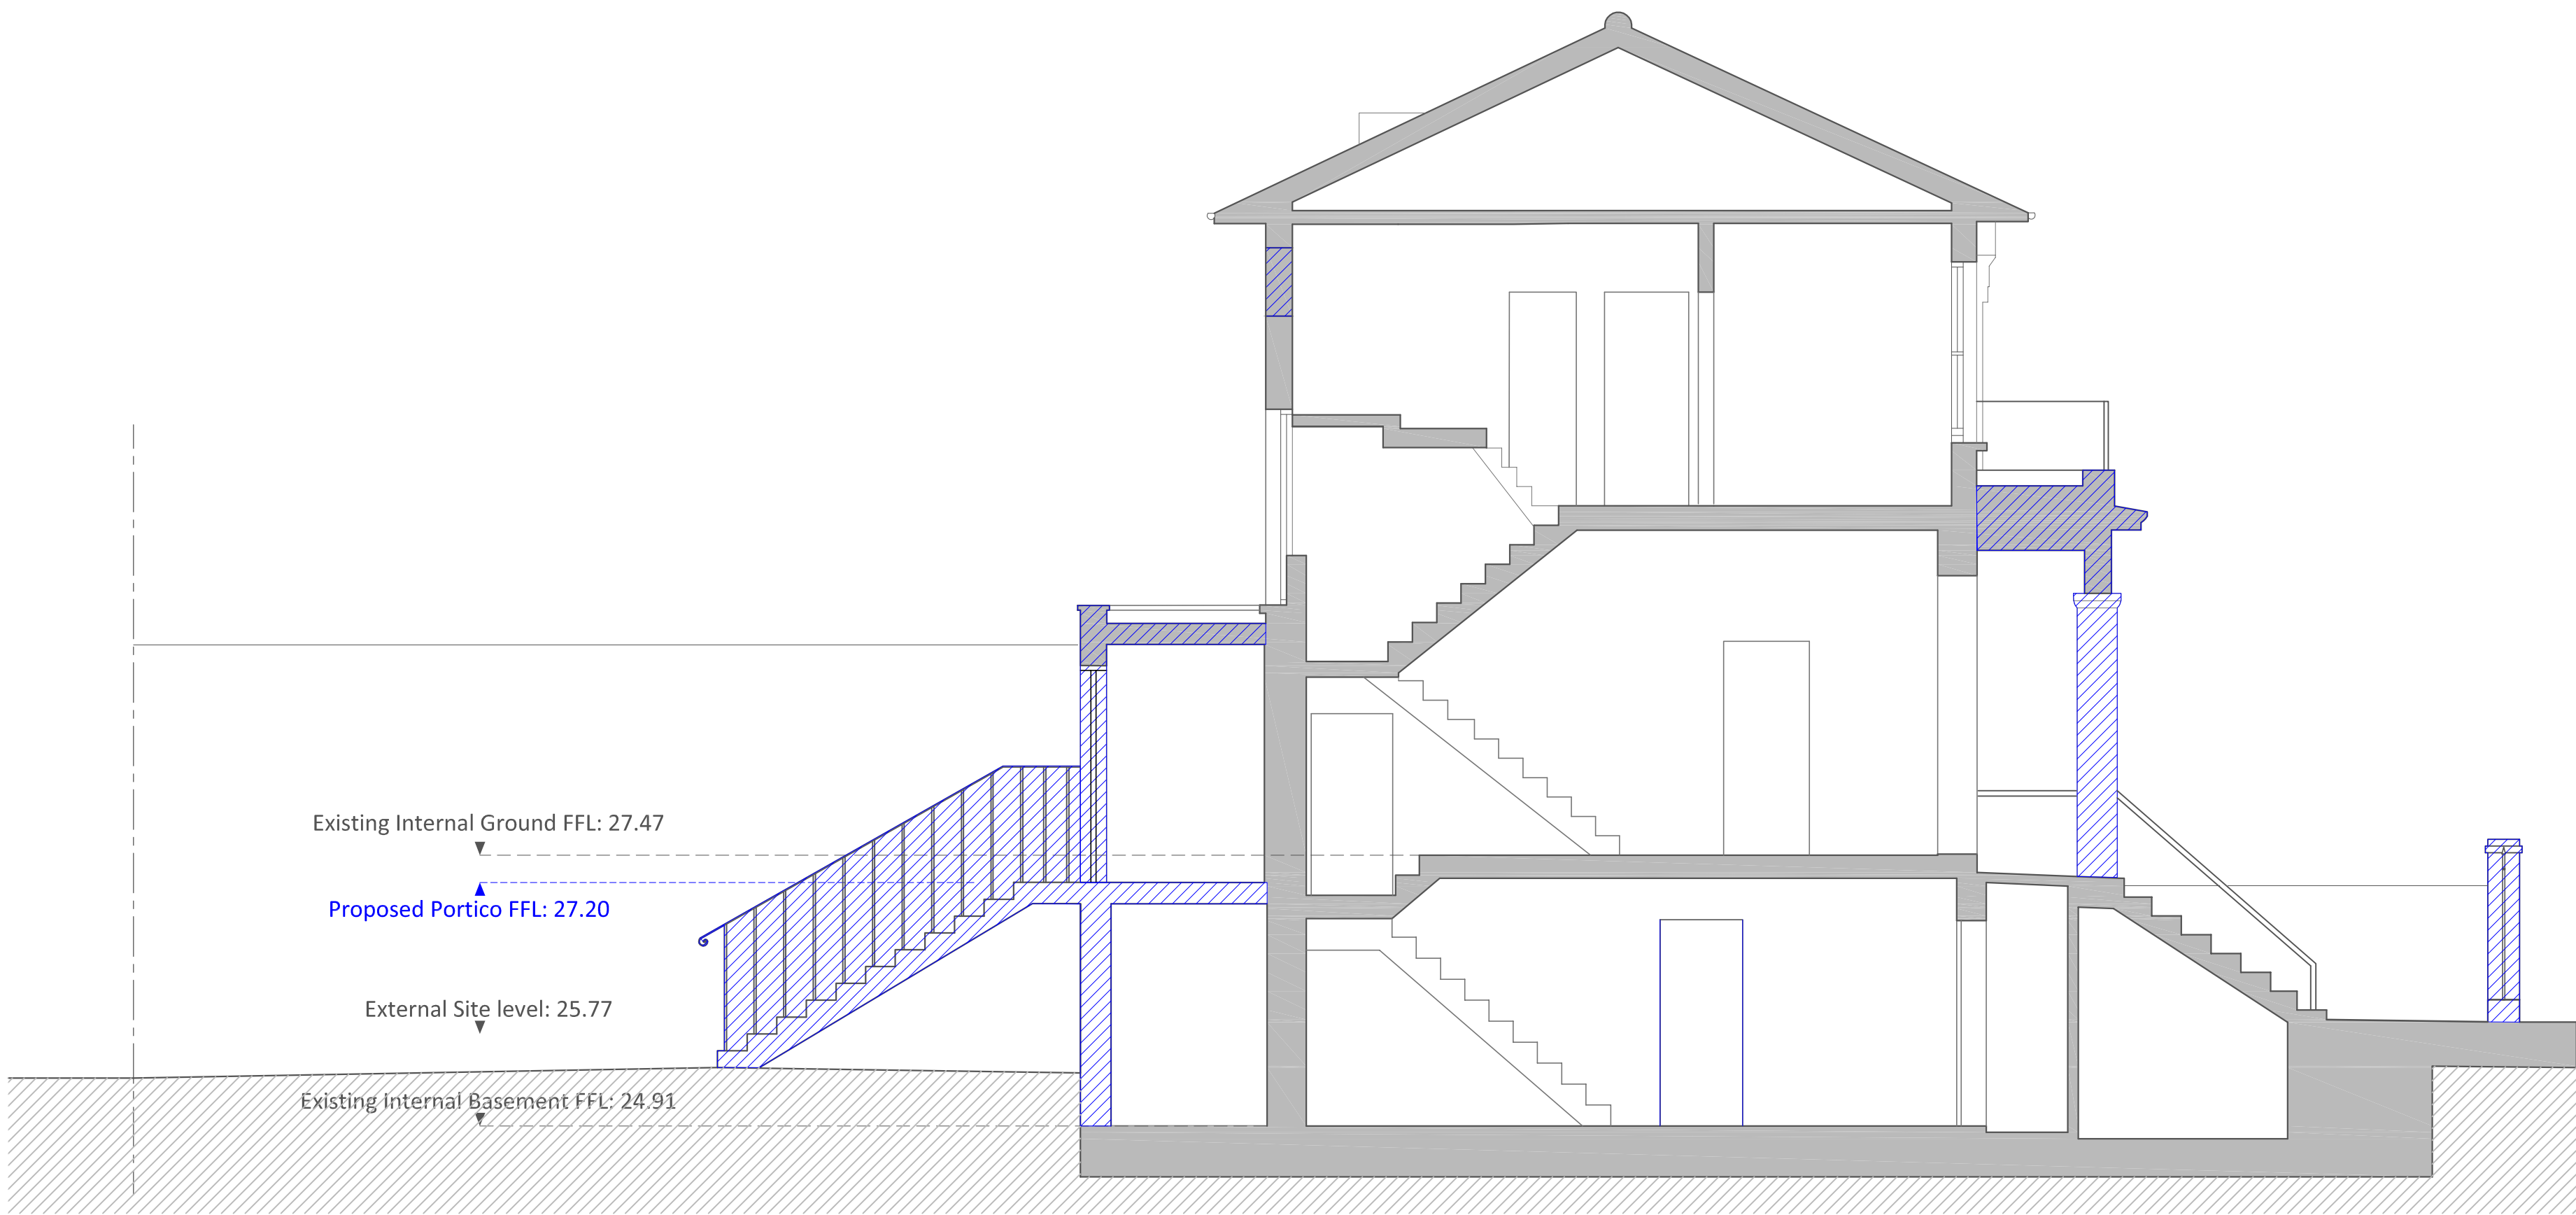

PROPOSED SECTION EE 1:50

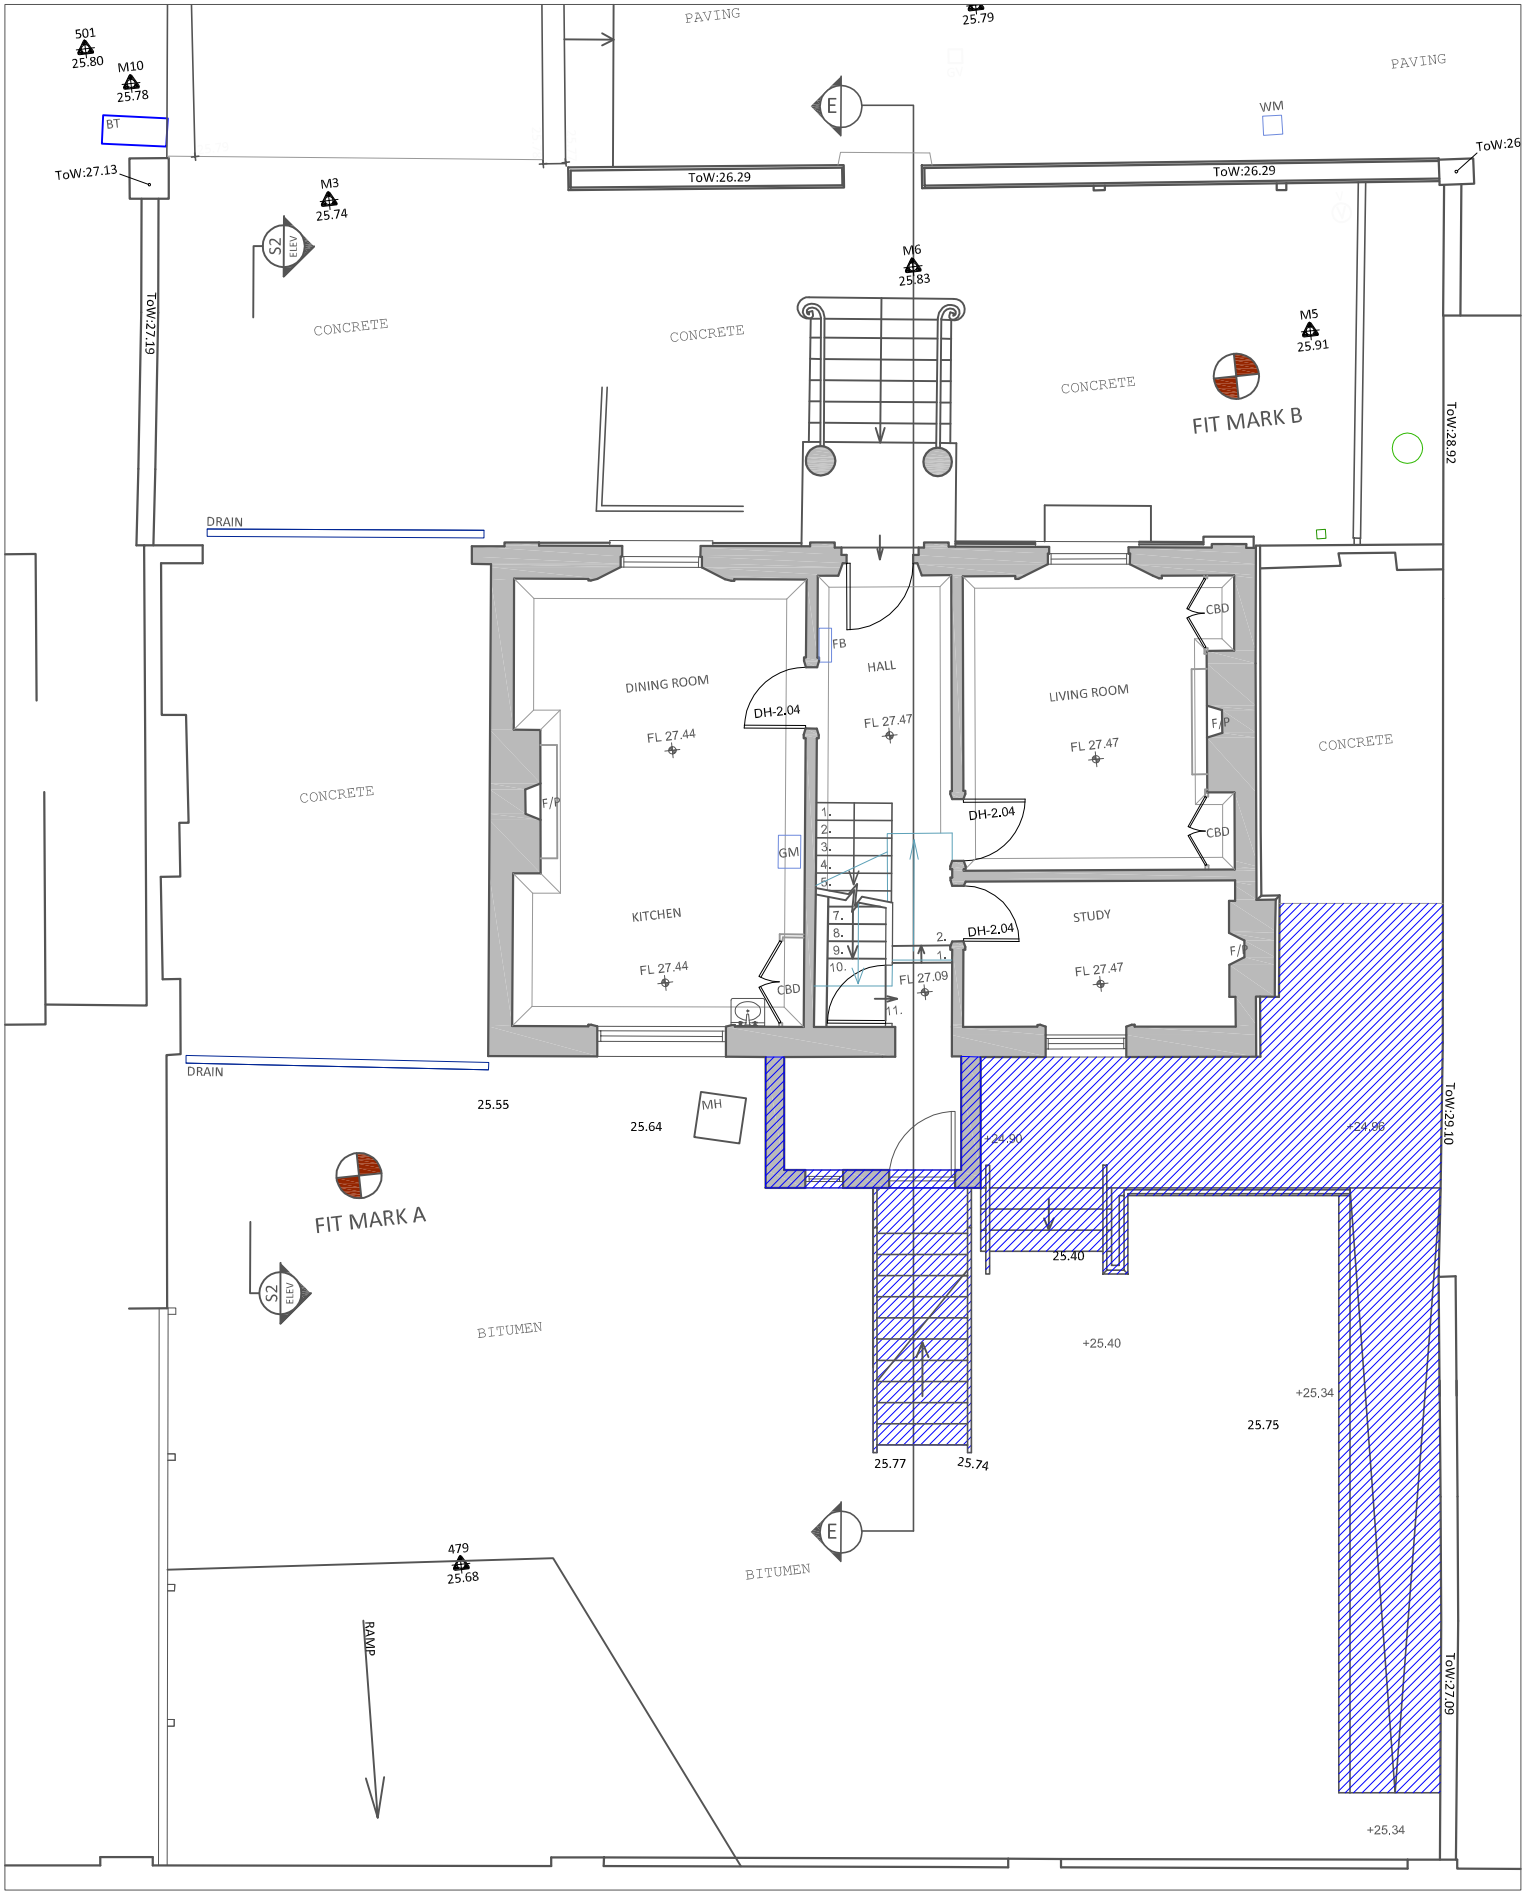

SECTION LOCATION PLAN 1:100

Key:


- Structure to be altered/demolished
- Proposed Alterations

Note:


Please note that information used to produce these drawings is based on measured survey supplied by others; Heritage Architecture can not be held responsible for any inaccuracies that may exist; Please do not scale drawings; all dimensions should be verified on site.

All DDA design alterations by
Alford Hall Monaghan Morris Architects

Client	STANLEY SIDINGS		
Project	No1 HAWLEY ROAD		
Job No	N1853		
Dwg	EXISTING & PROPOSED		
Dwg No	HR_N1853_017		
Dwg Type	LBC		
Status	FINAL		
Scale	Size	Rev	Date
1:50 at A1	A1	*	SEPT 2012

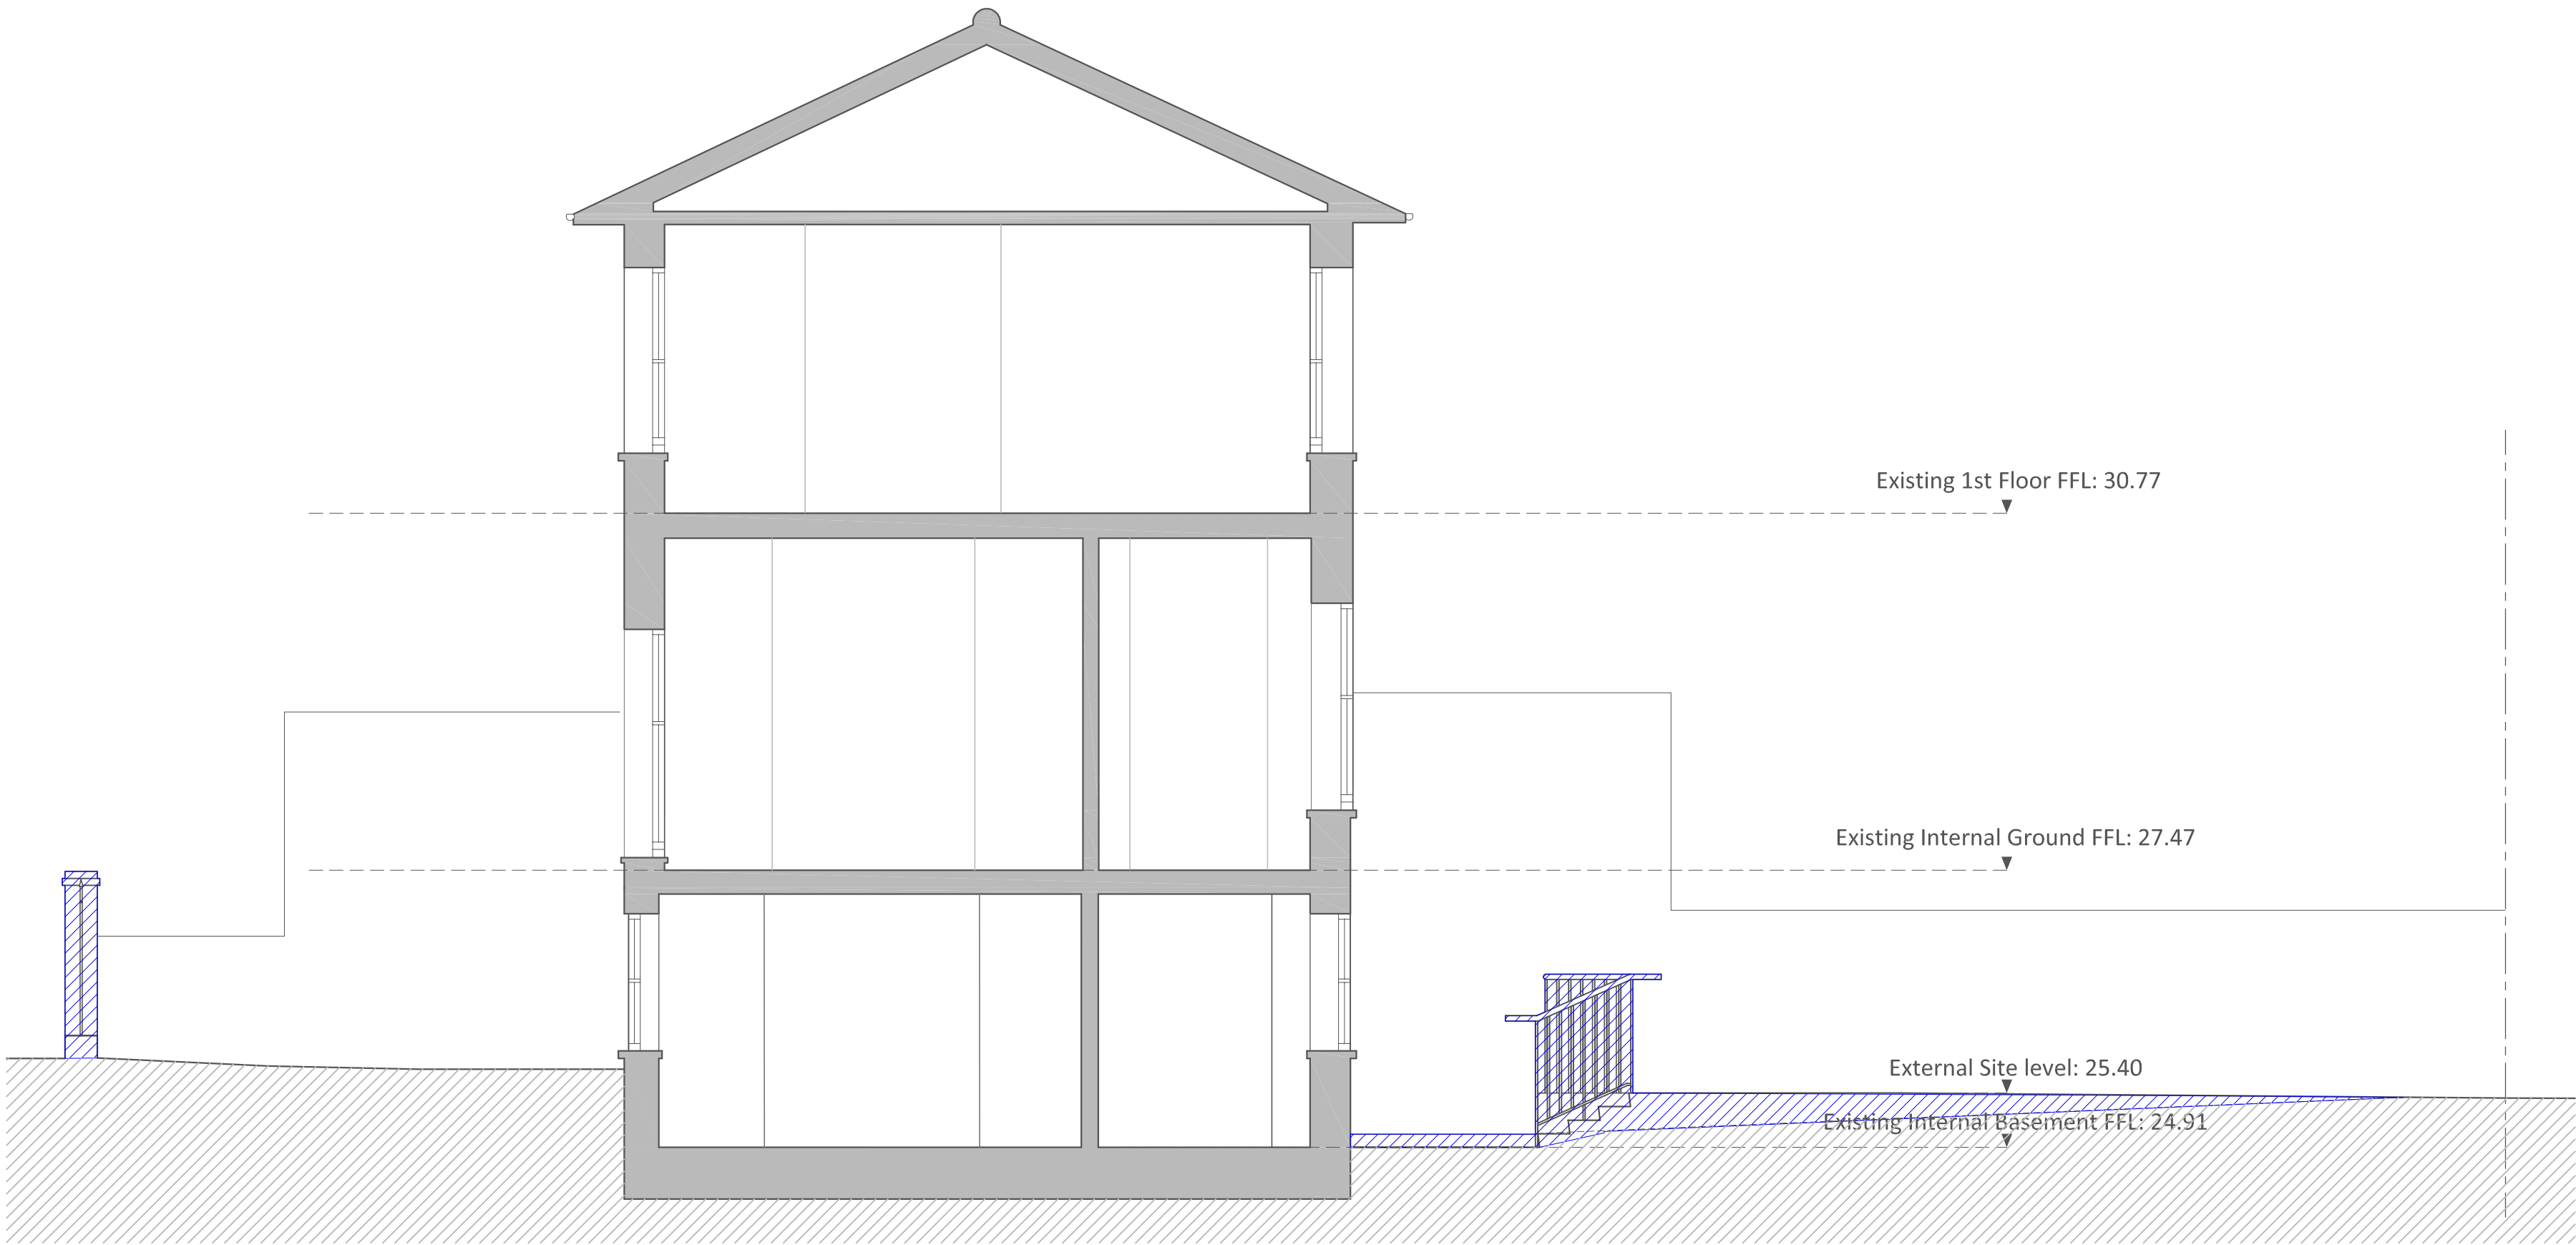

PROPOSED SECTION FF 1:50

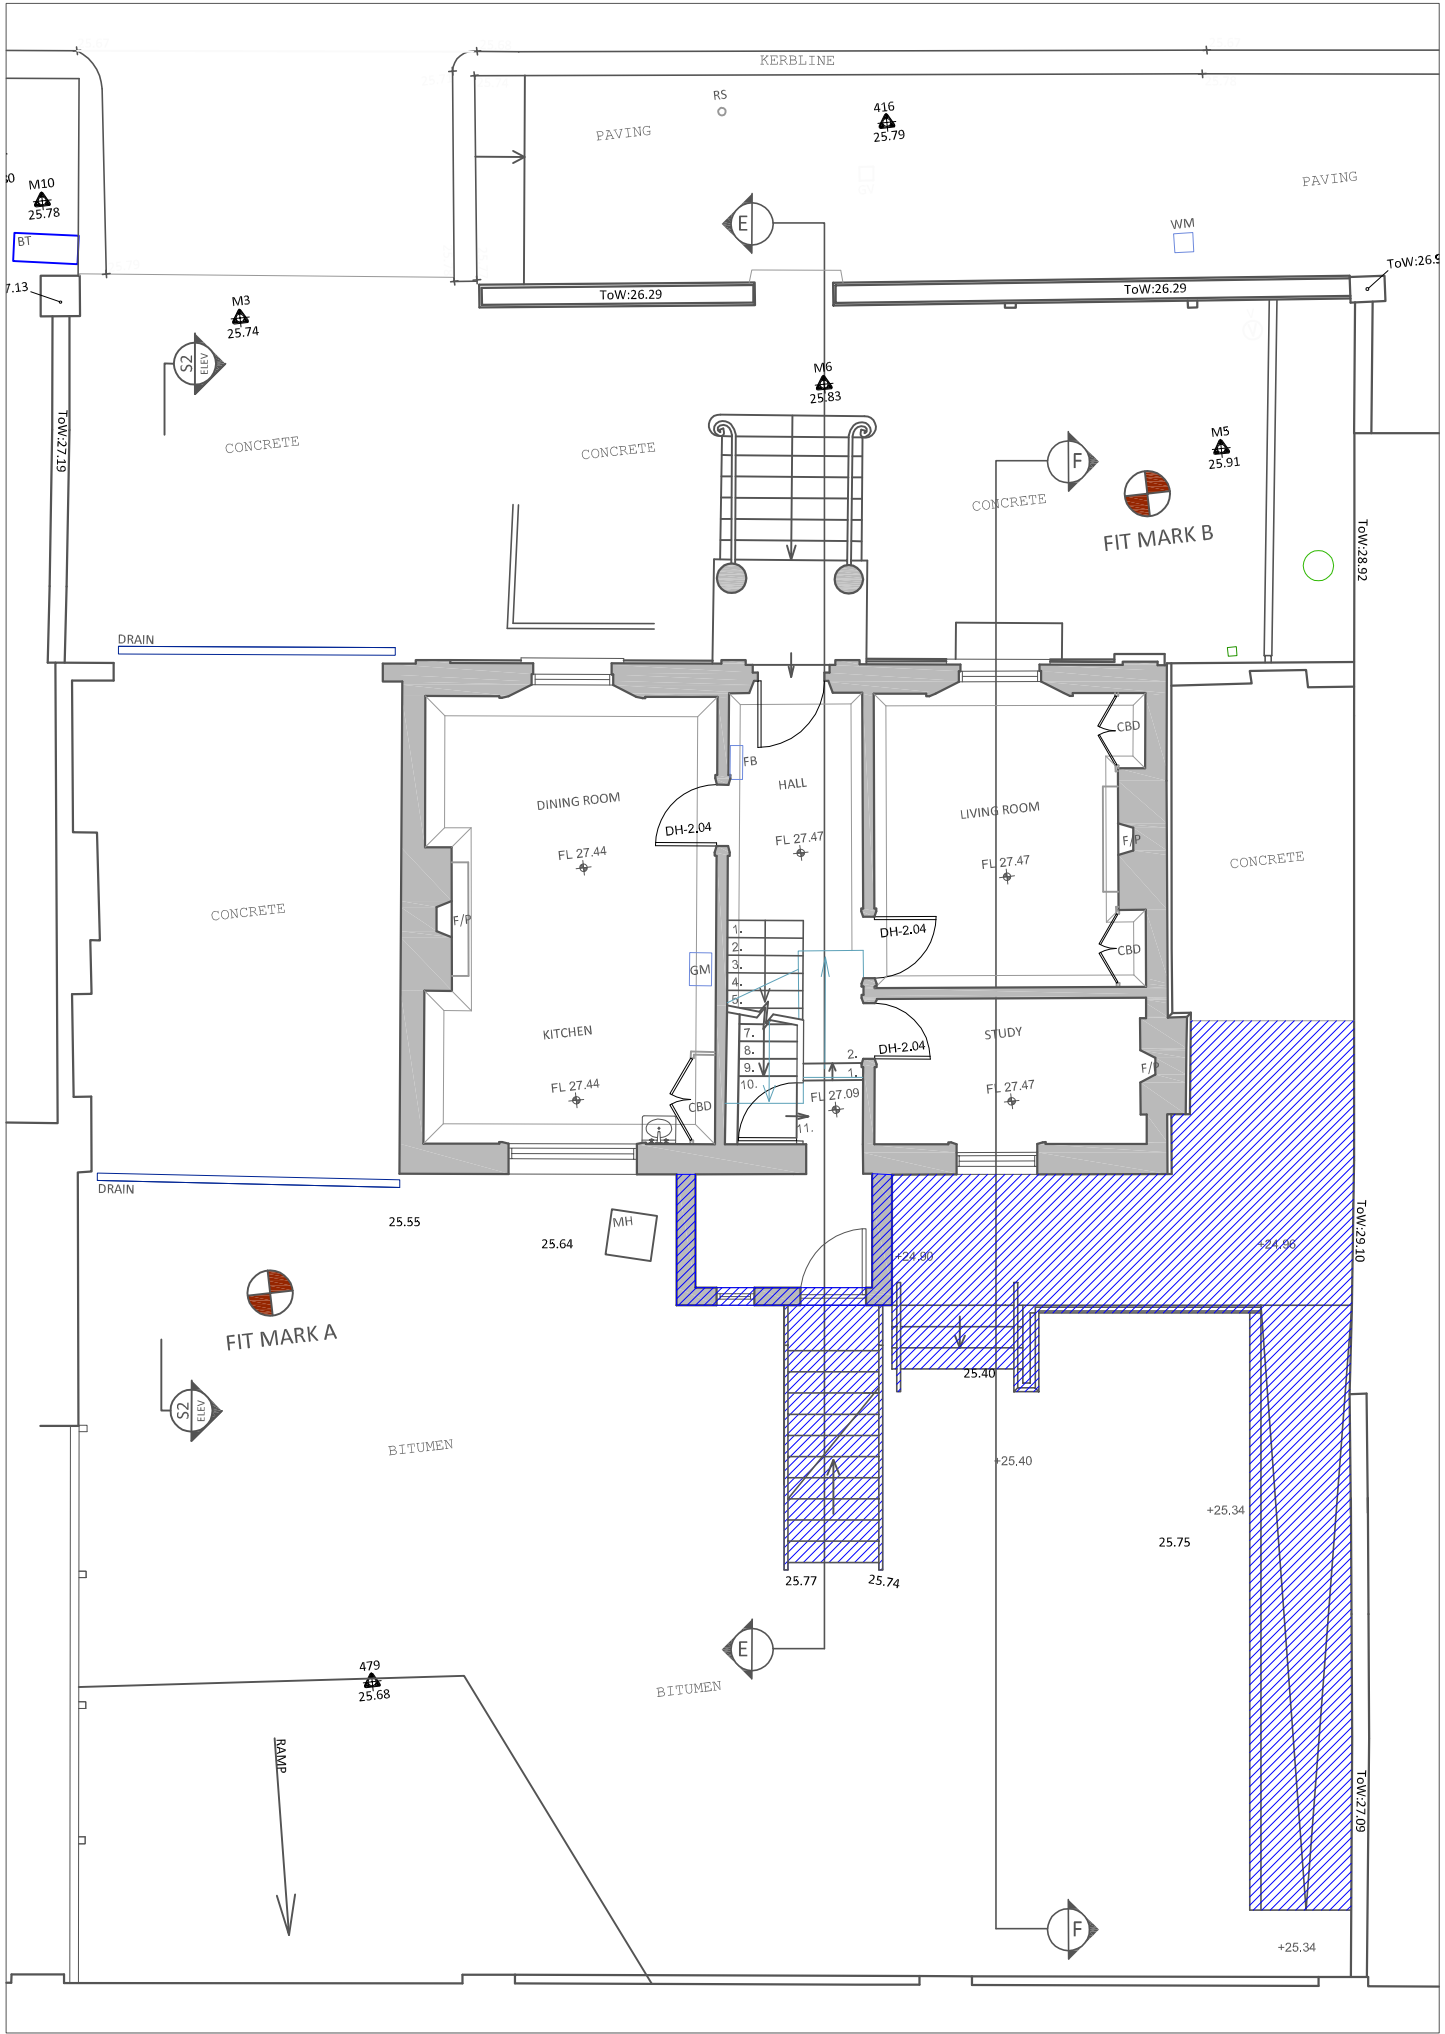

SECTION LOCATION PLAN 1:100

Note:

Please note that information used to produce these drawings is based on measured survey supplied by others; Heritage Architecture can not be held responsible for any inaccuracies that may exist; Please do not scale drawings; all dimensions should be verified on site.

All DDA design alterations by
Allford Hall Monaghan Morris Architects

Key:

Structure to be altered/demolished

Proposed Alterations

Client	STANLEY SIDINGS		
Project	No1 HAWLEY ROAD		
Job No	N1853		
Dwg	PROPOSED SECTION FF		
	STAIRS (DDA ACCESS)		
Dwg No	HR_N1853_018		
Dwg Type	LBC		
Status	FINAL		
Scale	Size	Rev	Date
1:50 at A1	A1	*	SEPT 2012



STEPHEN LEVRANT HERITAGE ARCHITECTURE
62 British Grove, London W4 2NL
E-mail: info@heritageemail.co.uk
T: 0208 748 5501
F: 0208 748 4492