



NOTES:

1. ALL DIMENSIONS IN METRES UNLESS OTHERWISE STATED.
2. DO NOT SCALE FROM THIS DRAWING FOR SET OUT PURPOSES.
3. IF STATUTORY UNDERTAKERS PLANT IS INDICATED AS PRESENT WITHIN THE FOOTPRINT, EXCAVATION WILL TAKE PLACE USING APPROPRIATE AVOIDANCE TECHNIQUES.
4. WHERE POSSIBLE ALL MATERIALS NOT BEING RE-USED ON SITE ARE TO BE REMOVED TO CONTRACTORS YARD FOR RECYCLING OR ENVIRONMENTALLY FRIENDLY DISPOSAL IN ACCORDANCE WITH ISO 14001.

KEY:

	LAMP COLUMN
	ROAD MARKING
	STATUTORY UNDERTAKERS EQUIPMENT
	GULLY
	TELEPHONE BOX
	POST BOX
	TACTILE PAVING
	CYCLE STAND

	REFUSE BIN
	TREE AND TREE PIT
	DUCTING
	POST
	BOLLARD
	SIGN POST
	PAY & DISPLAY MACHINE
	GUARDRAILING

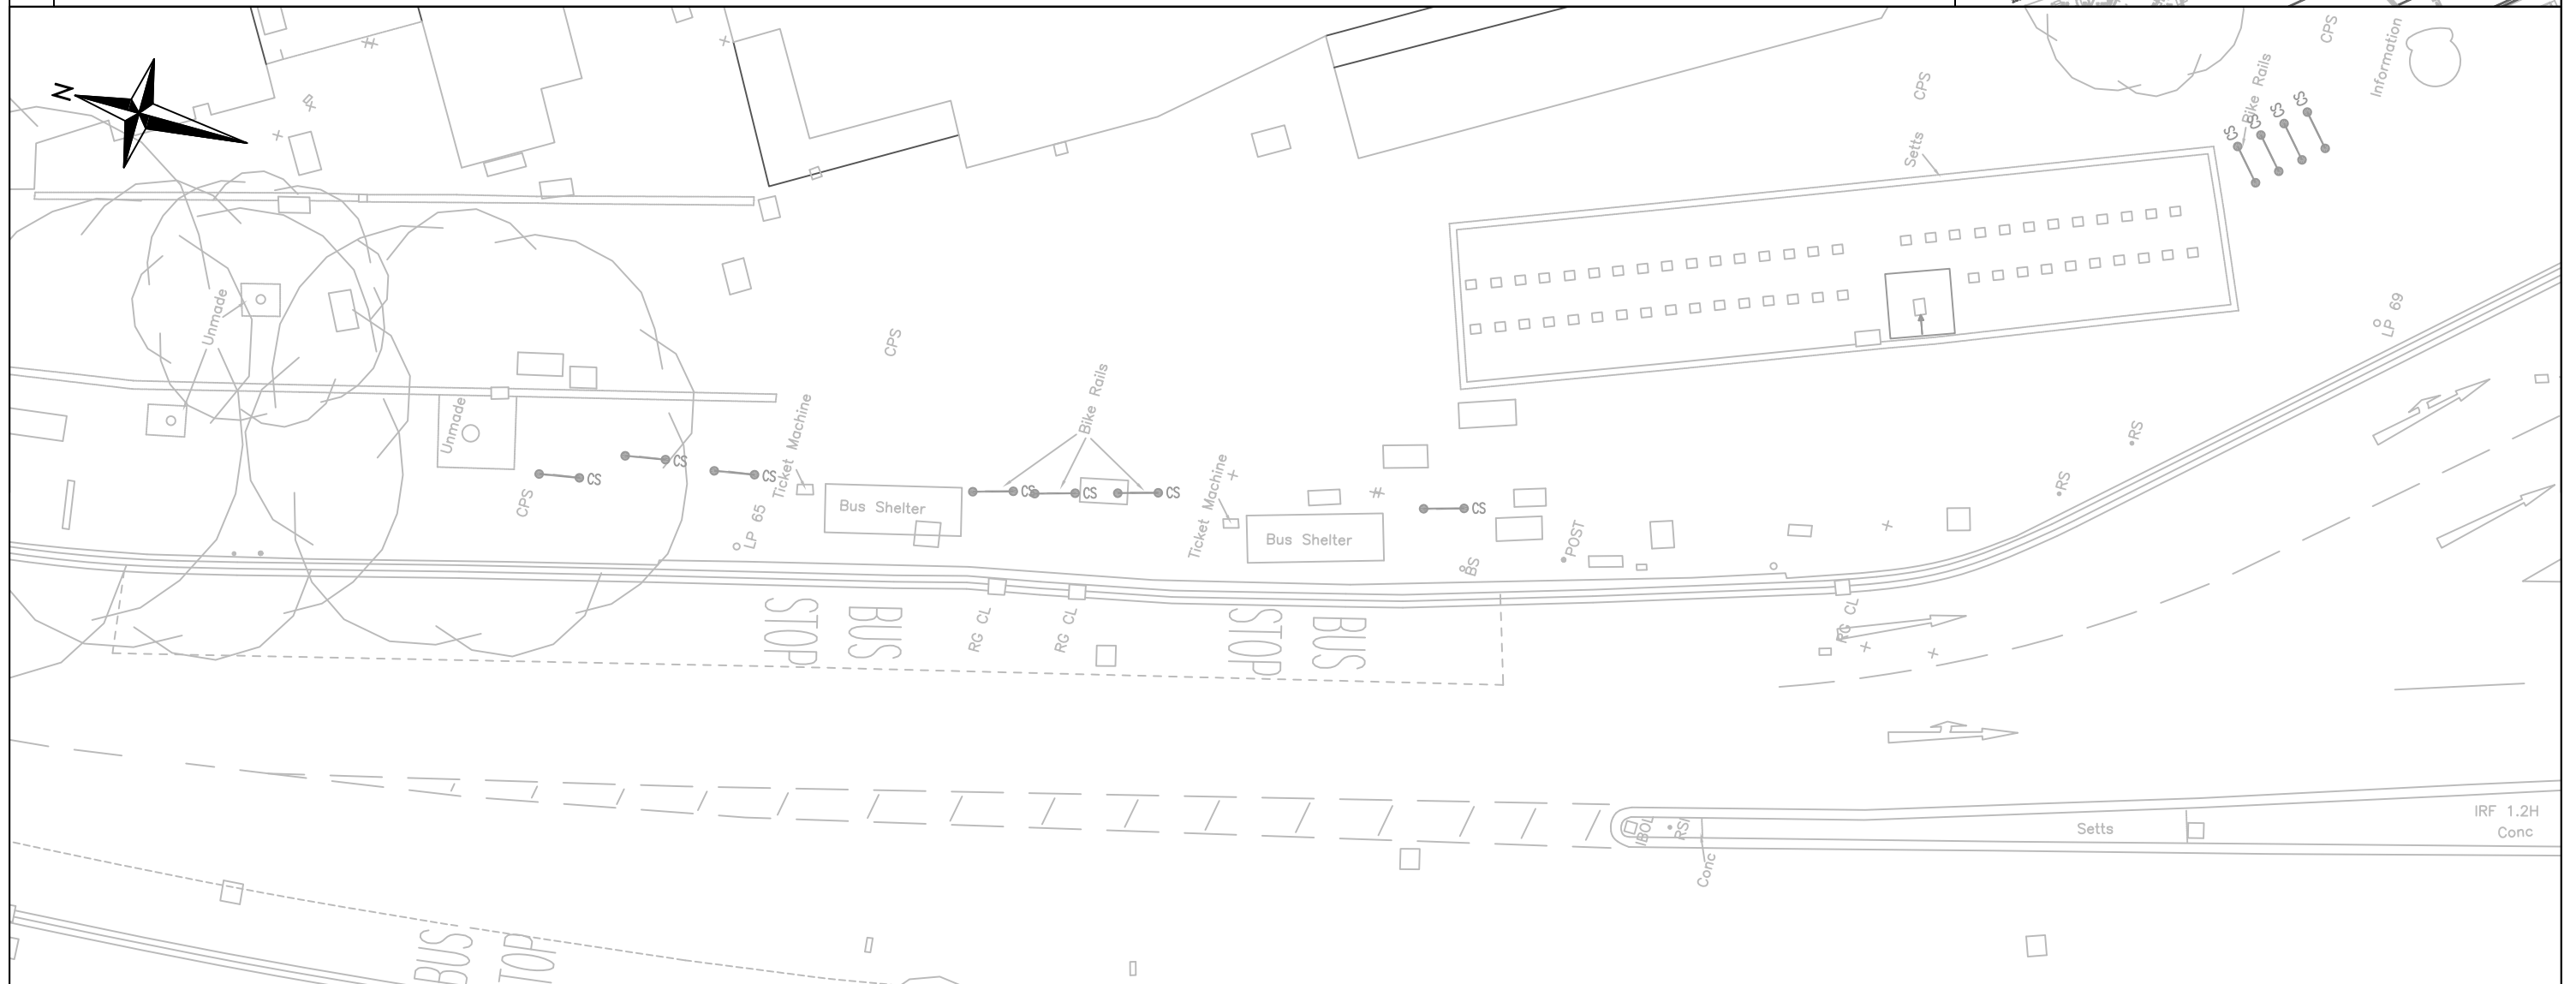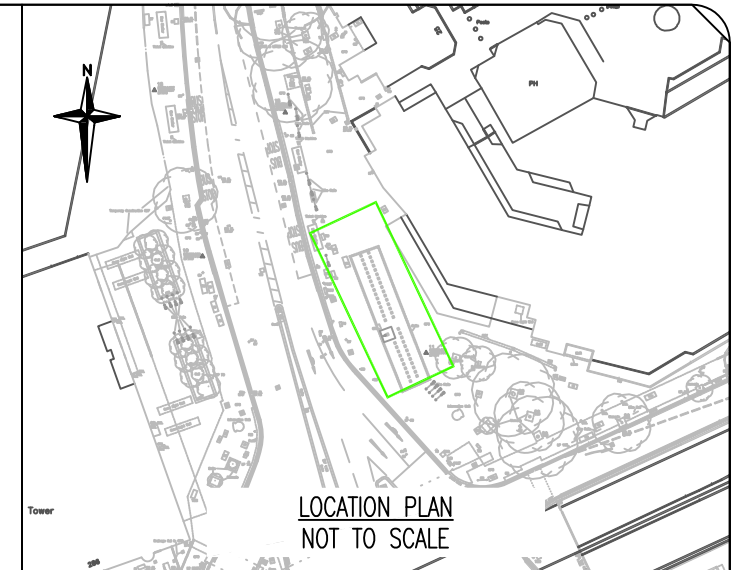

LAST ACCESSED BY: ANDREWHEATON



Palestra, 197 Blackfriars Road, Southwark, London SE1 8NJ



Project
BARCLAYS CYCLE HIRE SCHEME

Drawing Title
**EXISTING LAYOUT
EUSTON CIRCUS - EASTBOUND**

Borough
CAMDEN Site No.
C163

Drawing Status
FOR INFORMATION

Drawn **AW** Designed **IG** Date **16/08/12** Scale **1:200** Size **A3**

Drawing No. **02/615512-E** Rev **-**

Rev	Date	Description	Drn	Chk	App
-	-	-	-	-	-