
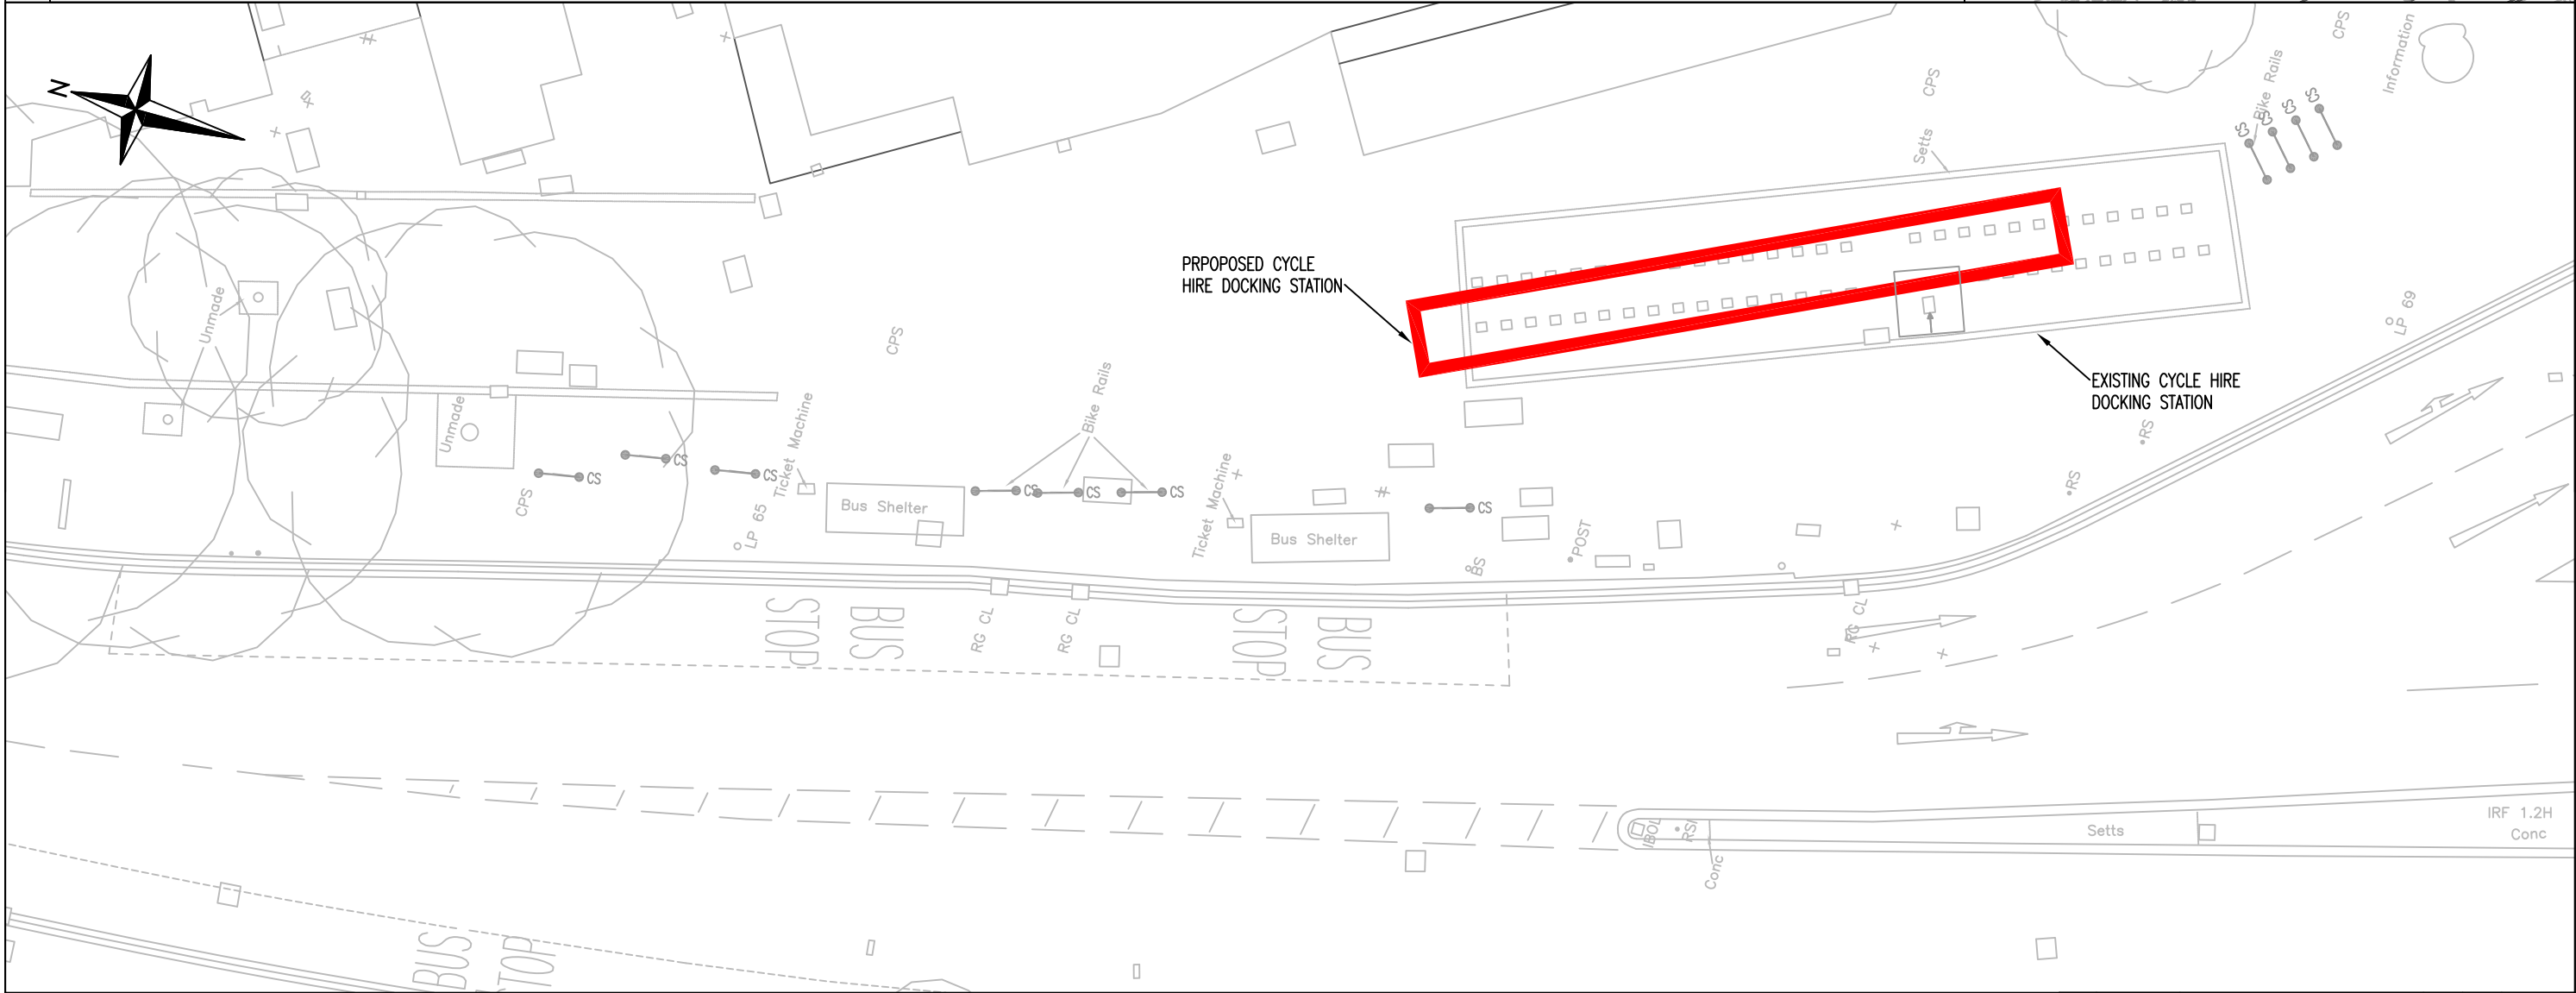


- NOTES:
- 1. ALL DIMENSIONS IN METRES UNLESS OTHERWISE STATED.
 - 2. DO NOT SCALE FROM THIS DRAWING FOR SET OUT PURPOSES.
 - 3. IF STATUTORY UNDERTAKERS PLANT IS INDICATED AS PRESENT WITHIN THE FOOTPRINT, EXCAVATION WILL TAKE PLACE USING APPROPRIATE AVOIDANCE TECHNIQUES.
 - 4. WHERE POSSIBLE ALL MATERIALS NOT BEING RE-USED ON SITE ARE TO BE REMOVED TO CONTRACTORS YARD FOR RECYCLING OR ENVIRONMENTALLY FRIENDLY DISPOSAL IN ACCORDANCE WITH ISO 14001.

KEY:

	LAMP COLUMN		REFUSE BIN
	ROAD MARKING		TREE AND TREE PIT
	STATUTORY UNDERTAKERS EQUIPMENT		DUCTING
	GULLY		POST
	TELEPHONE BOX		BOLLARD
	POST BOX		SIGN POST
	TACTILE PAVING		PAY & DISPLAY MACHINE
	CYCLE STAND		GUARDRAILING

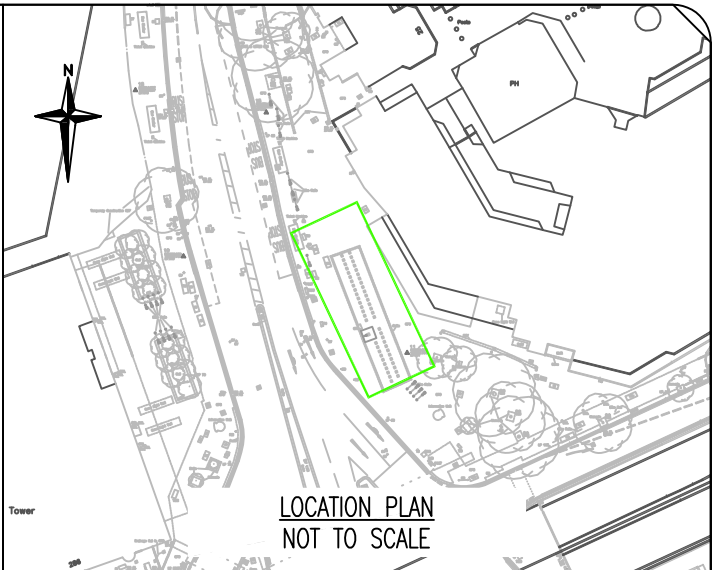

LAST ACCESS BY: ANDREWHEATON



Palestra, 197 Blackfriars Road, Southwark,
London SE1 8NJ



Project
BARCLAYS CYCLE HIRE SCHEME

Drawing Title
EXISTING LAYOUT
EUSTON CIRCUS – PROPOSED/EXISTING COMPARISON

Borough
CAMDEN

Site No.
C163

Drawing Status

FOR INFORMATION

Drawn
AW

Designed
IG

Date
16/08/12

Scale
1:200

Size
A3

Drawing No.
02/615512-E1

Rev
-

Rev	Date	Description	Drn	Chk	App
-	-	-	-	-	-
-	-	-	-	-	-
-	-	-	-	-	-
-	-	-	-	-	-
-	-	-	-	-	-
-	-	-	-	-	-
-	-	-	-	-	-
-	-	-	-	-	-
-	-	-	-	-	-