





HOUSE 1,117 PARKWAY
LONDON NW1 7PS
PLANNING APPLICATION
JUNE 2012


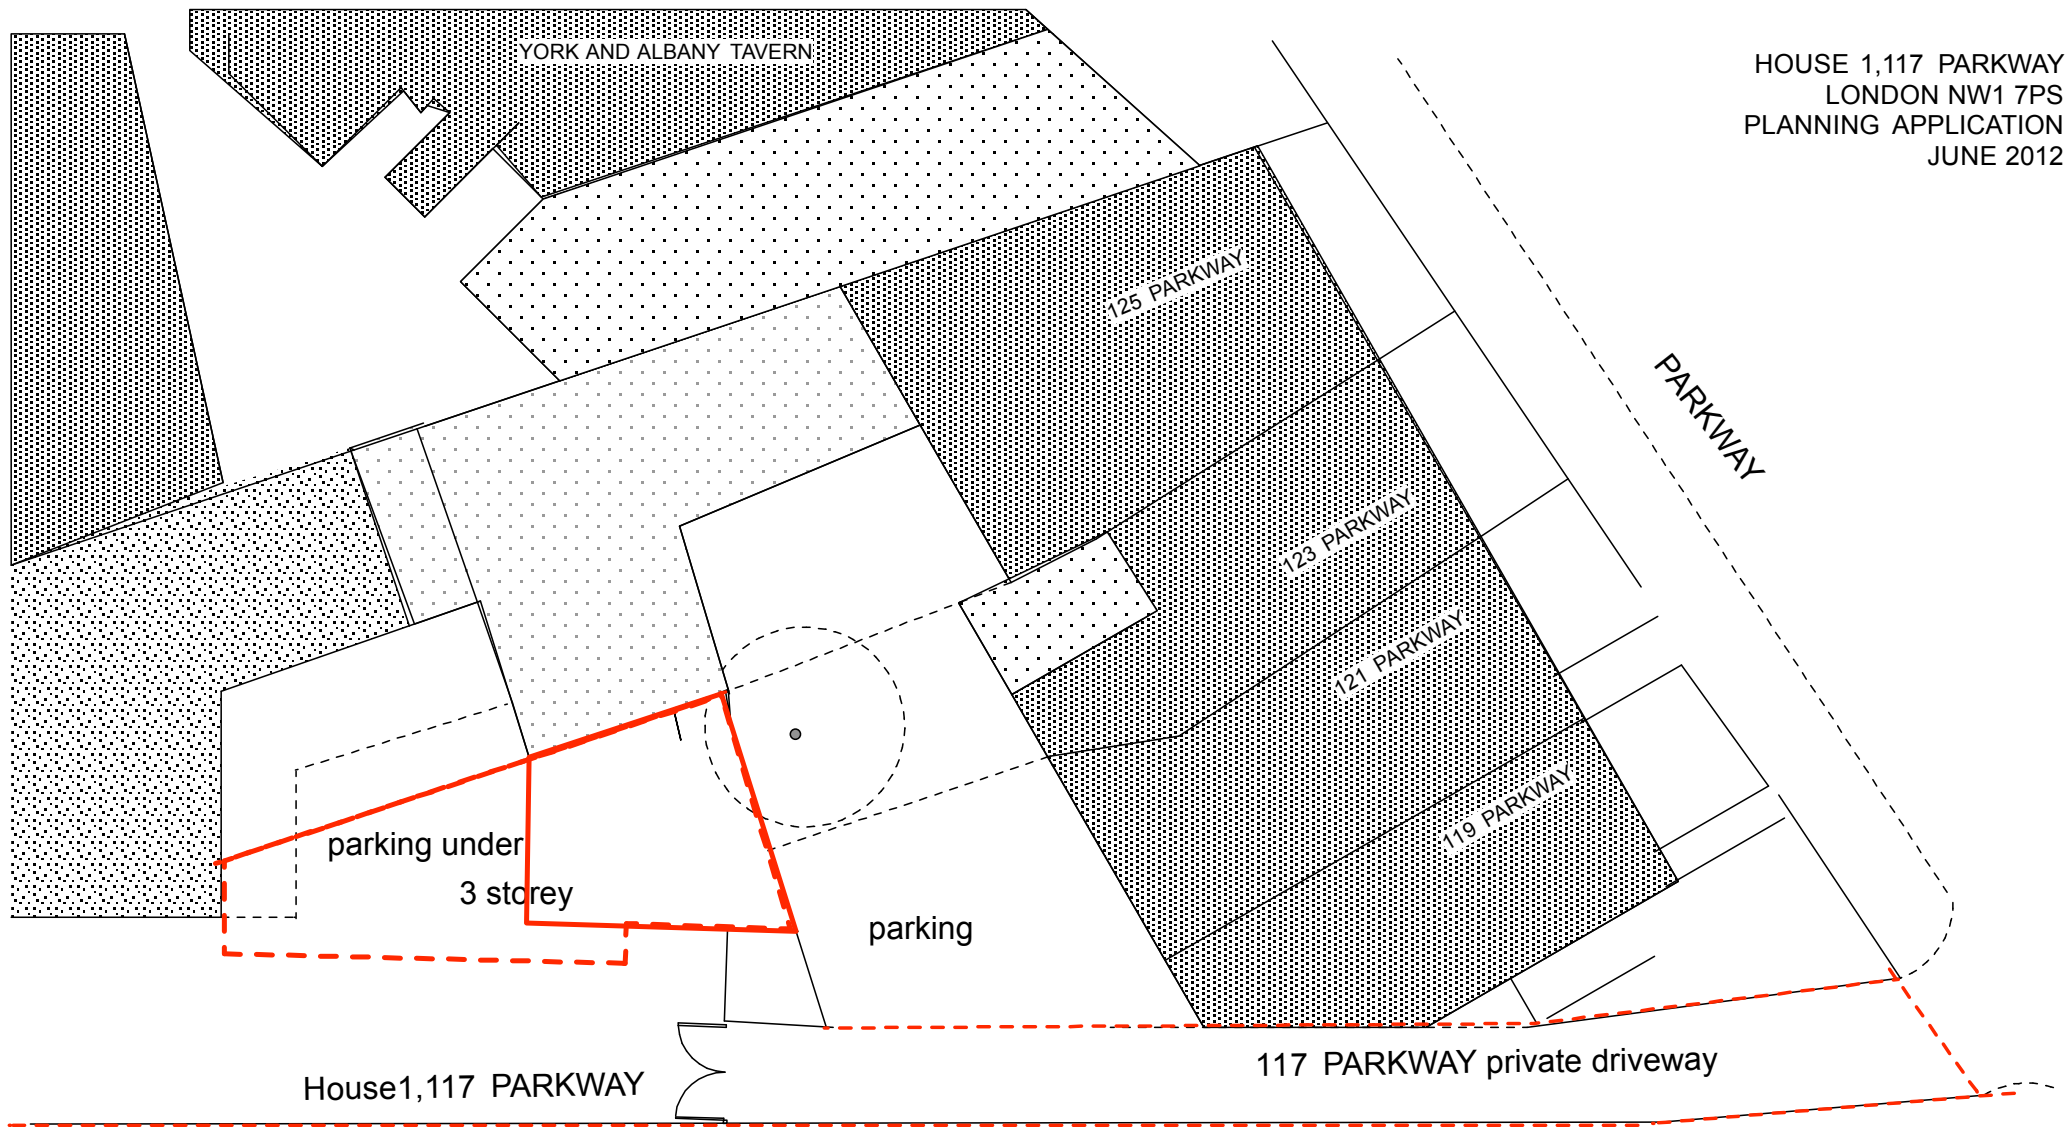


House1,117 PARKWAY

117 PARKWAY private driveway

RAILWAY CUTTING

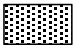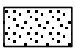-  4 storey
-  3 storey
-  1 storey

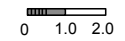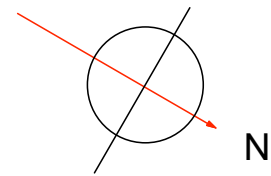

BLOCK PLAN

Michael Dowd Architect
1, 117 Parkway
LONDON NW1 7PS
T: 07890 521 430

michael.dowd@sky.com
scale 1:200
117/02