





HOUSE 1,117 PARKWAY
LONDON NW1 7PS
PLANNING APPLICATION
JUNE 2012

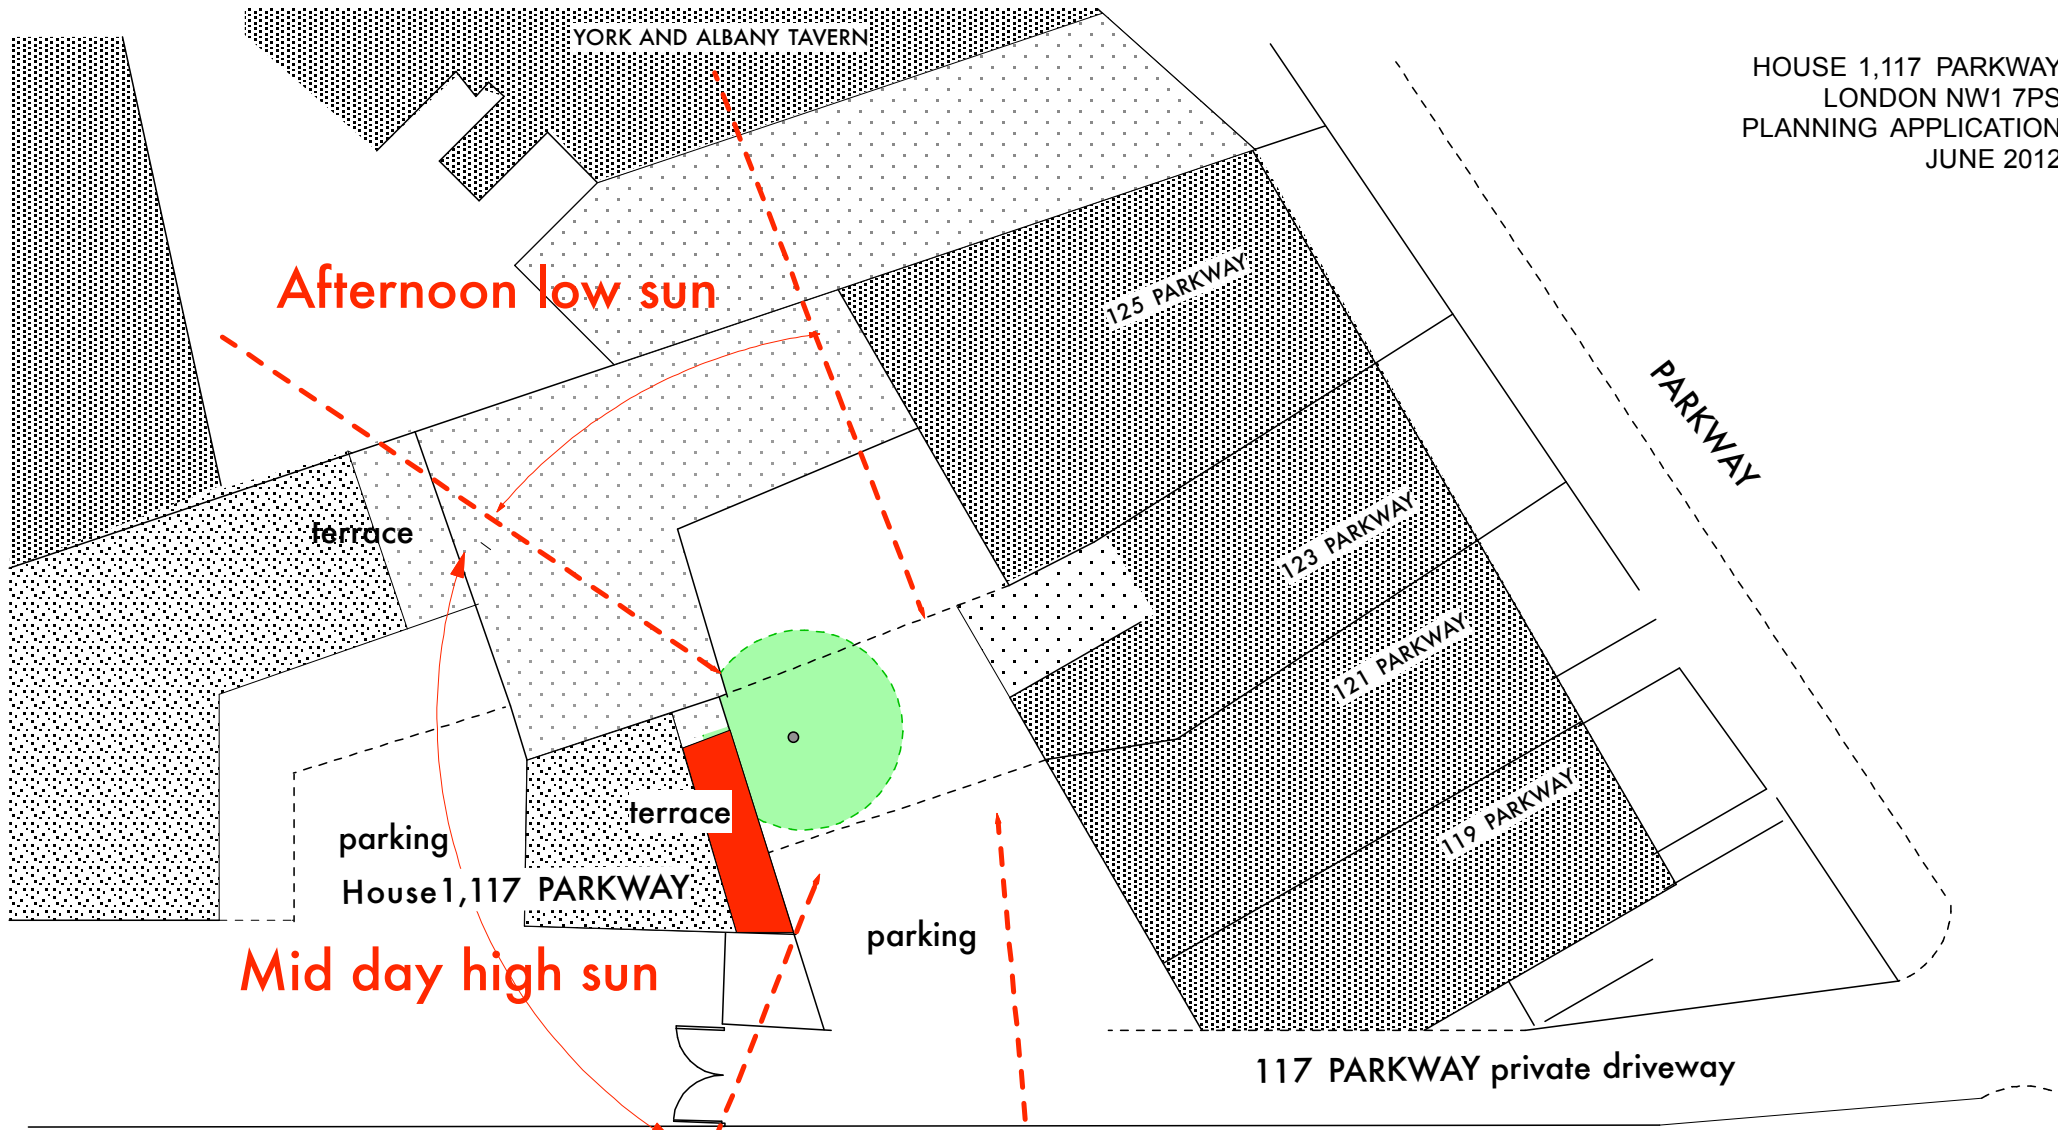


Afternoon low sun

Mid day high sun

Morning low sun

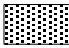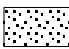-  4 storey
-  3 storey
-  1 storey

RAILWAY CUTTING

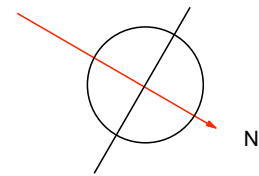

BLOCK PLAN
SUNLIGHT DIAGRAM

Michael Dowd Architect
1, 117 Parkway
LONDON NW1 7PS
T: 07890 521 430

michael.dowd@sky.com
scale 1:200
117/02A