


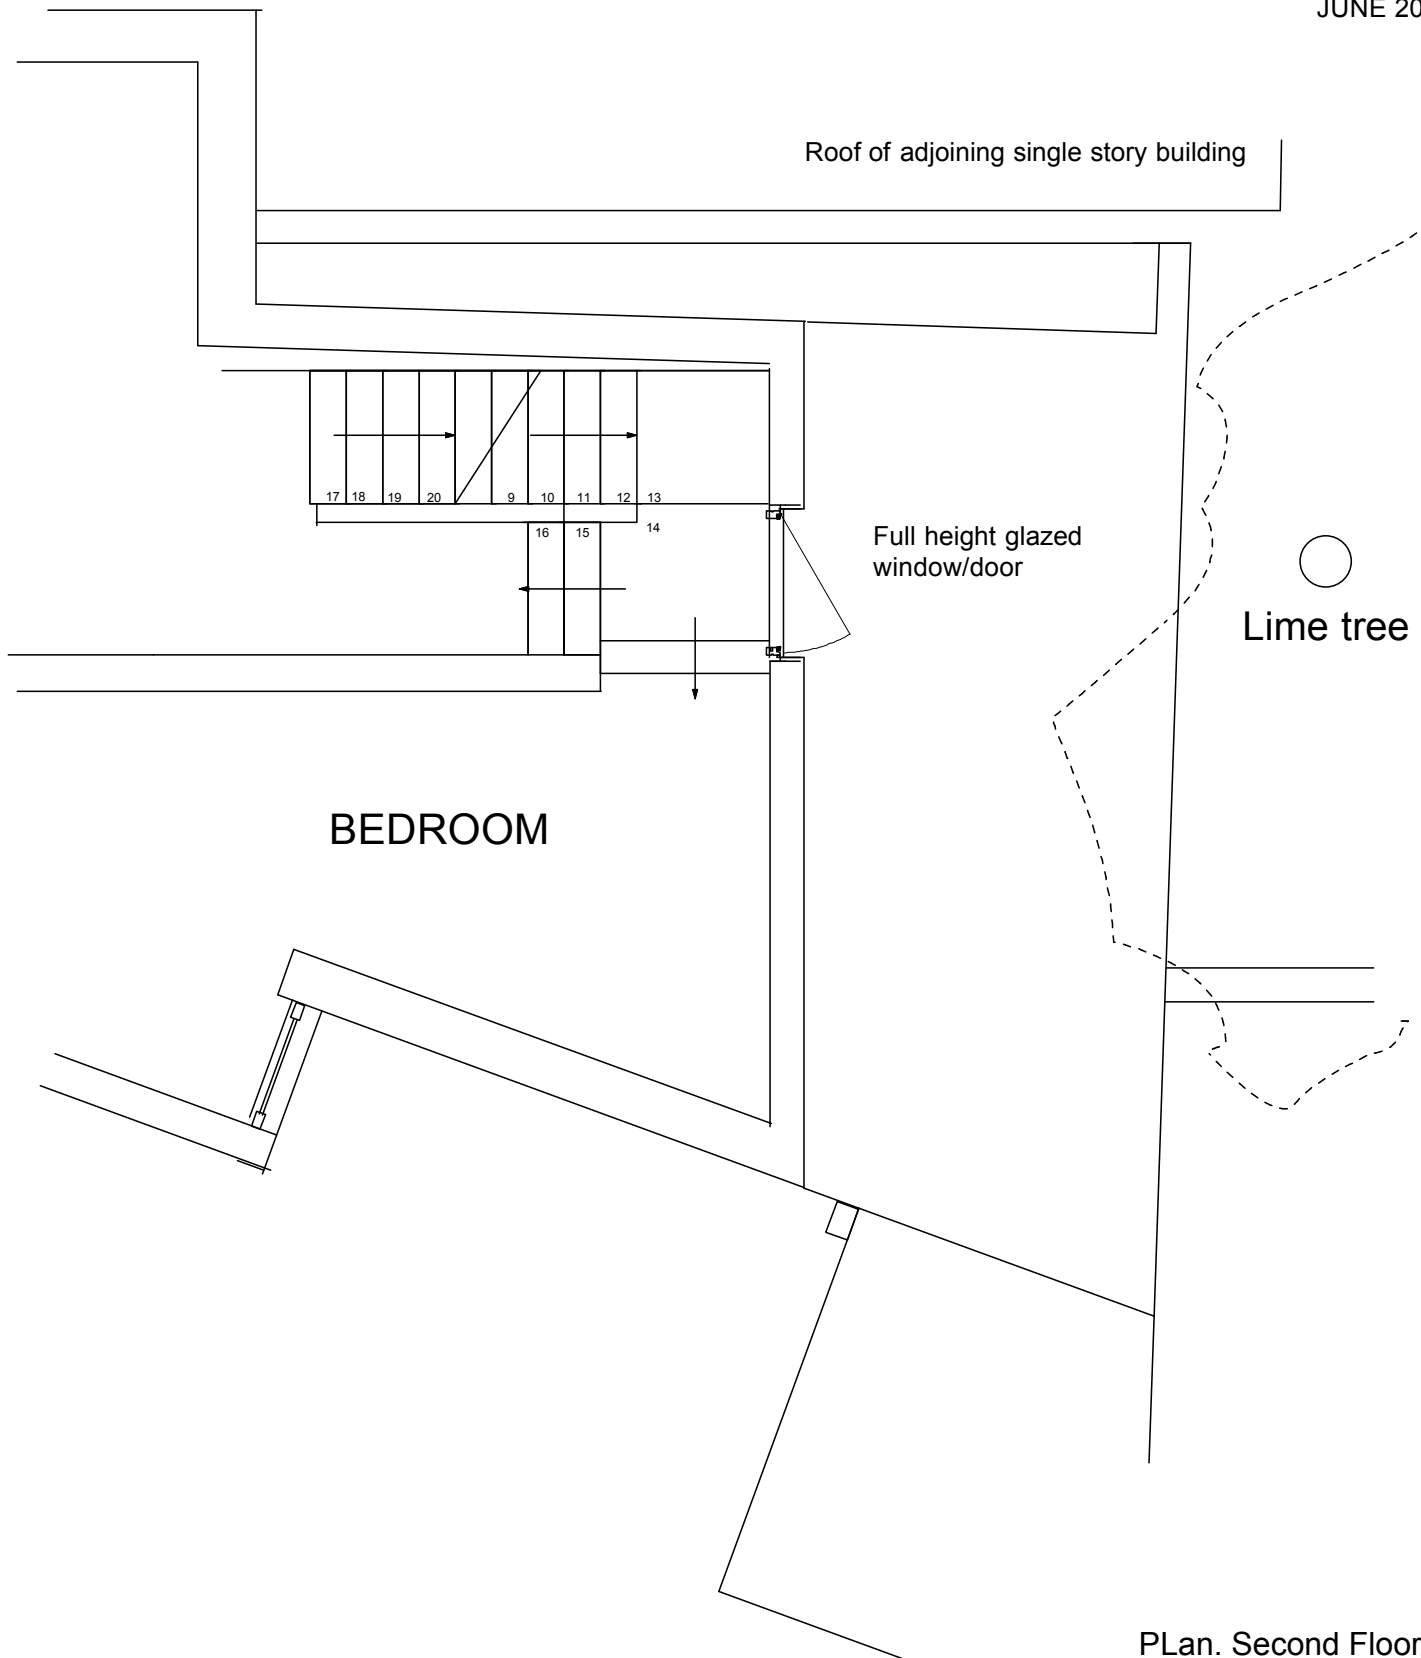

PLan. Second Floor
EXISTING

Michael Dowd Architect
1, 117 Parkway
LONDON NW1 7PS
T: 07890 521 430

michael.dowd@sky.com
scale 1:50
117/08