


Existing loft floor plan

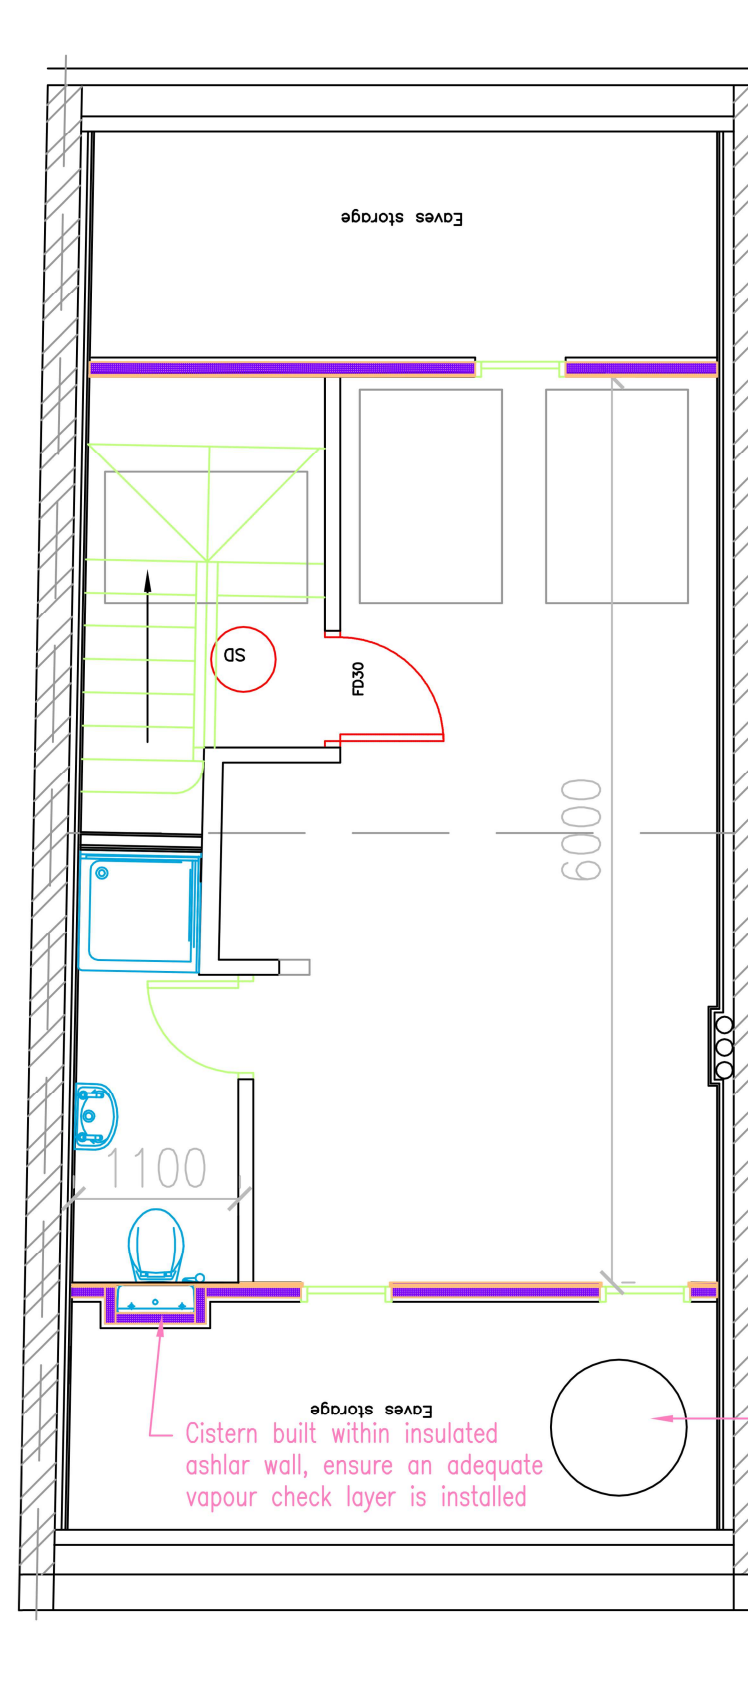

Proposed loft floor plan

All dimensions shown are approx, and depend on actual sizes of new floor timbers, site conditions, insulating rafters etc... These are not working drawings

Actual measurements to be checked onsite  
Contractor to contact architect if errors are found and alternative design is required  
Structural engineers specification to take priority for details  
In addition to these notes and drawings, reference shall be made to the specification of works and the relevant Architects, Engineers and Specialists drawings and specifications.  
The contractor is responsible for verifying all site dimensions before commencing work.  
All dimensions are in millimeters unless noted otherwise  
This drawing has been produced electronically and may have been photo reduced or enlarged when printed or copied. Dimensions on this drawing shall not be scaled.  
Work only to figured dimensions. Any dimensional discrepancies, errors or omissions are to be reported to the architect immediately.  
The contractor is responsible for the stability of the building whilst the works are in progress.

This drawing remains the property of Clarion Building Consultants Ltd.  
Copying and unauthorised distribution is strictly prohibited without prior written consent.

Clarion Building Consulting Ltd.  
36 Stirling Road  
St Leonards  
East Sussex  
TN38 9NP  
(01424) 850951

Clarion Building Consulting Ltd.  
54a Church Road  
Burgess Hill  
West Sussex  
RH15 9AE  
(01444) 250722

