EXISTING EQUIPMENT

CABINET DETAILS: NEC OUTDOOR NODE B WITH FLEXI UNITS DIMENSIONS: 1260x700x1490 HIGH MATERIAL: STEEL COLOUR: BLACK

METER CABINET: DIMENSIONS: 450x260x1365 HIGH COLOUR: BLACK

MHA CABINET: MATERIAL STEEL COLOUR: BLACK

TOWER DETAILS: 9m SLIMLINE SW TOWER COLOUR: BLACK ANTENNA DETAILS: R2290 TRI SECTOR ANTENNA BEARING 60,180,300

PROPOSED EQUIPMENT

CABINET DETAILS: BTS3900A (SIDE BY SIDE) ON 200 PLINTHS ON ROOT FOUNDATIONS DIMENSIONS: 2 x 600x480x900 HIGH MATERIAL: STEEL COLOUR: BLACK

ANTENNA DETAILS

PROPOSED	ORIENT	MID ANT. HEIGHT (m)	ANTENNA TYPE	RET REQ'D	OVERALL FEEDER LENGTH		OVERALL SYSTEM LOSS	MAIN FEEDER TYPE	TMA REQ'D
C1/uA1	60	8.2	ANTENNA	No	18/EX	11	1.5/EX	5-50	Yes
C2/uB1	180	8.2	ANTENNA	No	18/EX	11	1.5/EX	5-50	Yes
C3/uC1	300	8.2	ANTENNA	No	18/EX	11	1.5/EX	5-50	Yes

NOTE: FEEDER LENGTH SHOWN IS ONLY APPROXIMATE AND SHOULD BE CHECKED BY RIGGING CONTRACTOR PRIOR TO WORK COMMENCING


EXISTING UMTS ANTENNA TO BE TO BE REPLACED WITH SIMILAR COMBINED GSM/UMTS ANTENNA. EXISTING LNA'S TO BE REPLACED WITH WIDEBAND TMA'S. EXISTING FEEDERS TO BE RE-USED AND DIPLEXED AT NEW UCU'S INSTALLED IN EXISTING 3g CABINET. NEW 2g TAILS INSTALLED BETWEEN UCU'S AND NEW 3900A CABINET. PDU FOR TMA'S TO BE INSTALLED IN TOP OF NEW 3900A.

NEW ANTENNA TO BE PAINTED BLACK TO MATCH EXISTING

ICNIRP COMPLIANCE DISTANCES BASED ON SITE SPECIFIC INFORMATION PROVIDED BY NSN: -MAX. CARRIERS GSM 8 AND UMTS 4

EXCLUSION ZONES CONFORM TO THE ICNIRP REFERENCE LEVEL FOR LIMITED EXPOSURE TO MEMBERS OF THE GENERAL PUBLIC




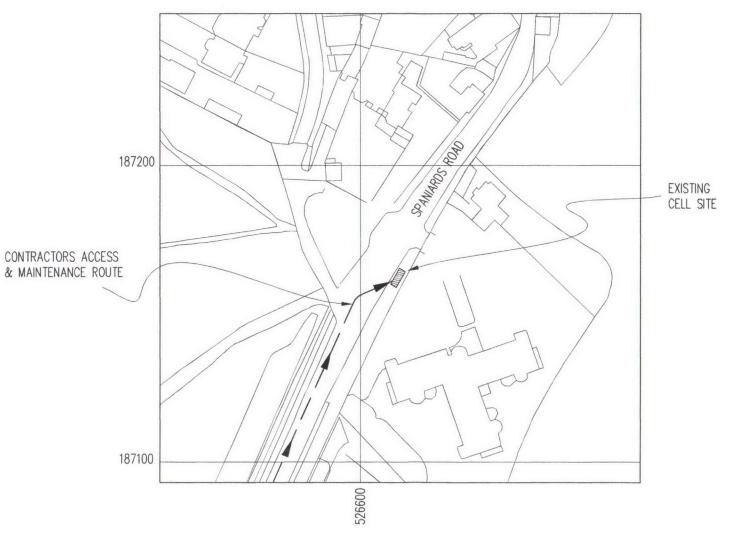

LOCATION PLAN

NGR E 526612 NGR N 187163 SCALE 1:1250

REPRODUCED FROM ORDNANCE SURVEY PROMAP DATA® CROWN COPYRIGHT 2012

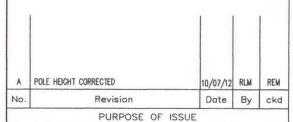

● Approval ● Planning ● Legal ○ Construction ○ As-built

everything everywhere™

Hatfield Business Park

Hatfield Hertfordshire **AL10 9BW**

Tel: 01707 315000 Fax: 01707 319001



WHP Wilkinson Helsby Connaught House, Park View, Lofthouse Gate, Wakefield WF3 3HA

Tel: 01924 876777 Fax: 01924 876778 e-mail: info@wilkinson-heisby.co.uk

25027

Contract THE SPANIARDS INN HAMPSTEAD NW3 7JD

> PROPOSED TELECOMMUNICATIONS STREETWORKS UPGRADE SITE LOCATION

Designed MKK	Checked REM	Date 21/03/12
Drawn MDT	Approved REM	Scale AS SHOWN
DRAWING No.	25027 - 01	REVISION A

A3