


Project



COMMERCIAL IN CONFIDENCE
Prepared For
UKCMRI Construction Ltd.

Project No: 08.33082.00

Key Plan

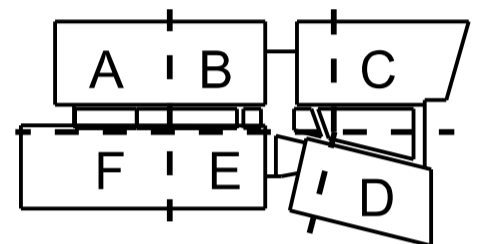

Do not scale dimensions from drawings
Site verify all dimensions prior to construction
Report all discrepancies to Architect immediately
This drawing is to be read in conjunction with all relevant documents and drawings

Rev.	Description	Date	By
00	Issued for Stage D	28.01.2011	DM
01	Issued for Stage 1 Tender	07.03.2011	DM
02	Issued for Employer's Instruction	01.08.2011	TH
03	Issued for Tender	31.01.2012	TH
04	Contract Issue	30.03.2012	TH

Drawn by: DM Reviewed by: WMcK
Drawn Date: 28.01.2011 Scale @ A1: 1:20


Project No: 08.33082.00

Sheet Title:


**FACADE TYPE 2B
DETAILS SHEET 2
Terracotta with
Windows (NE Corner)**

Sheet Number: Revision:


A-DTL-5117 04

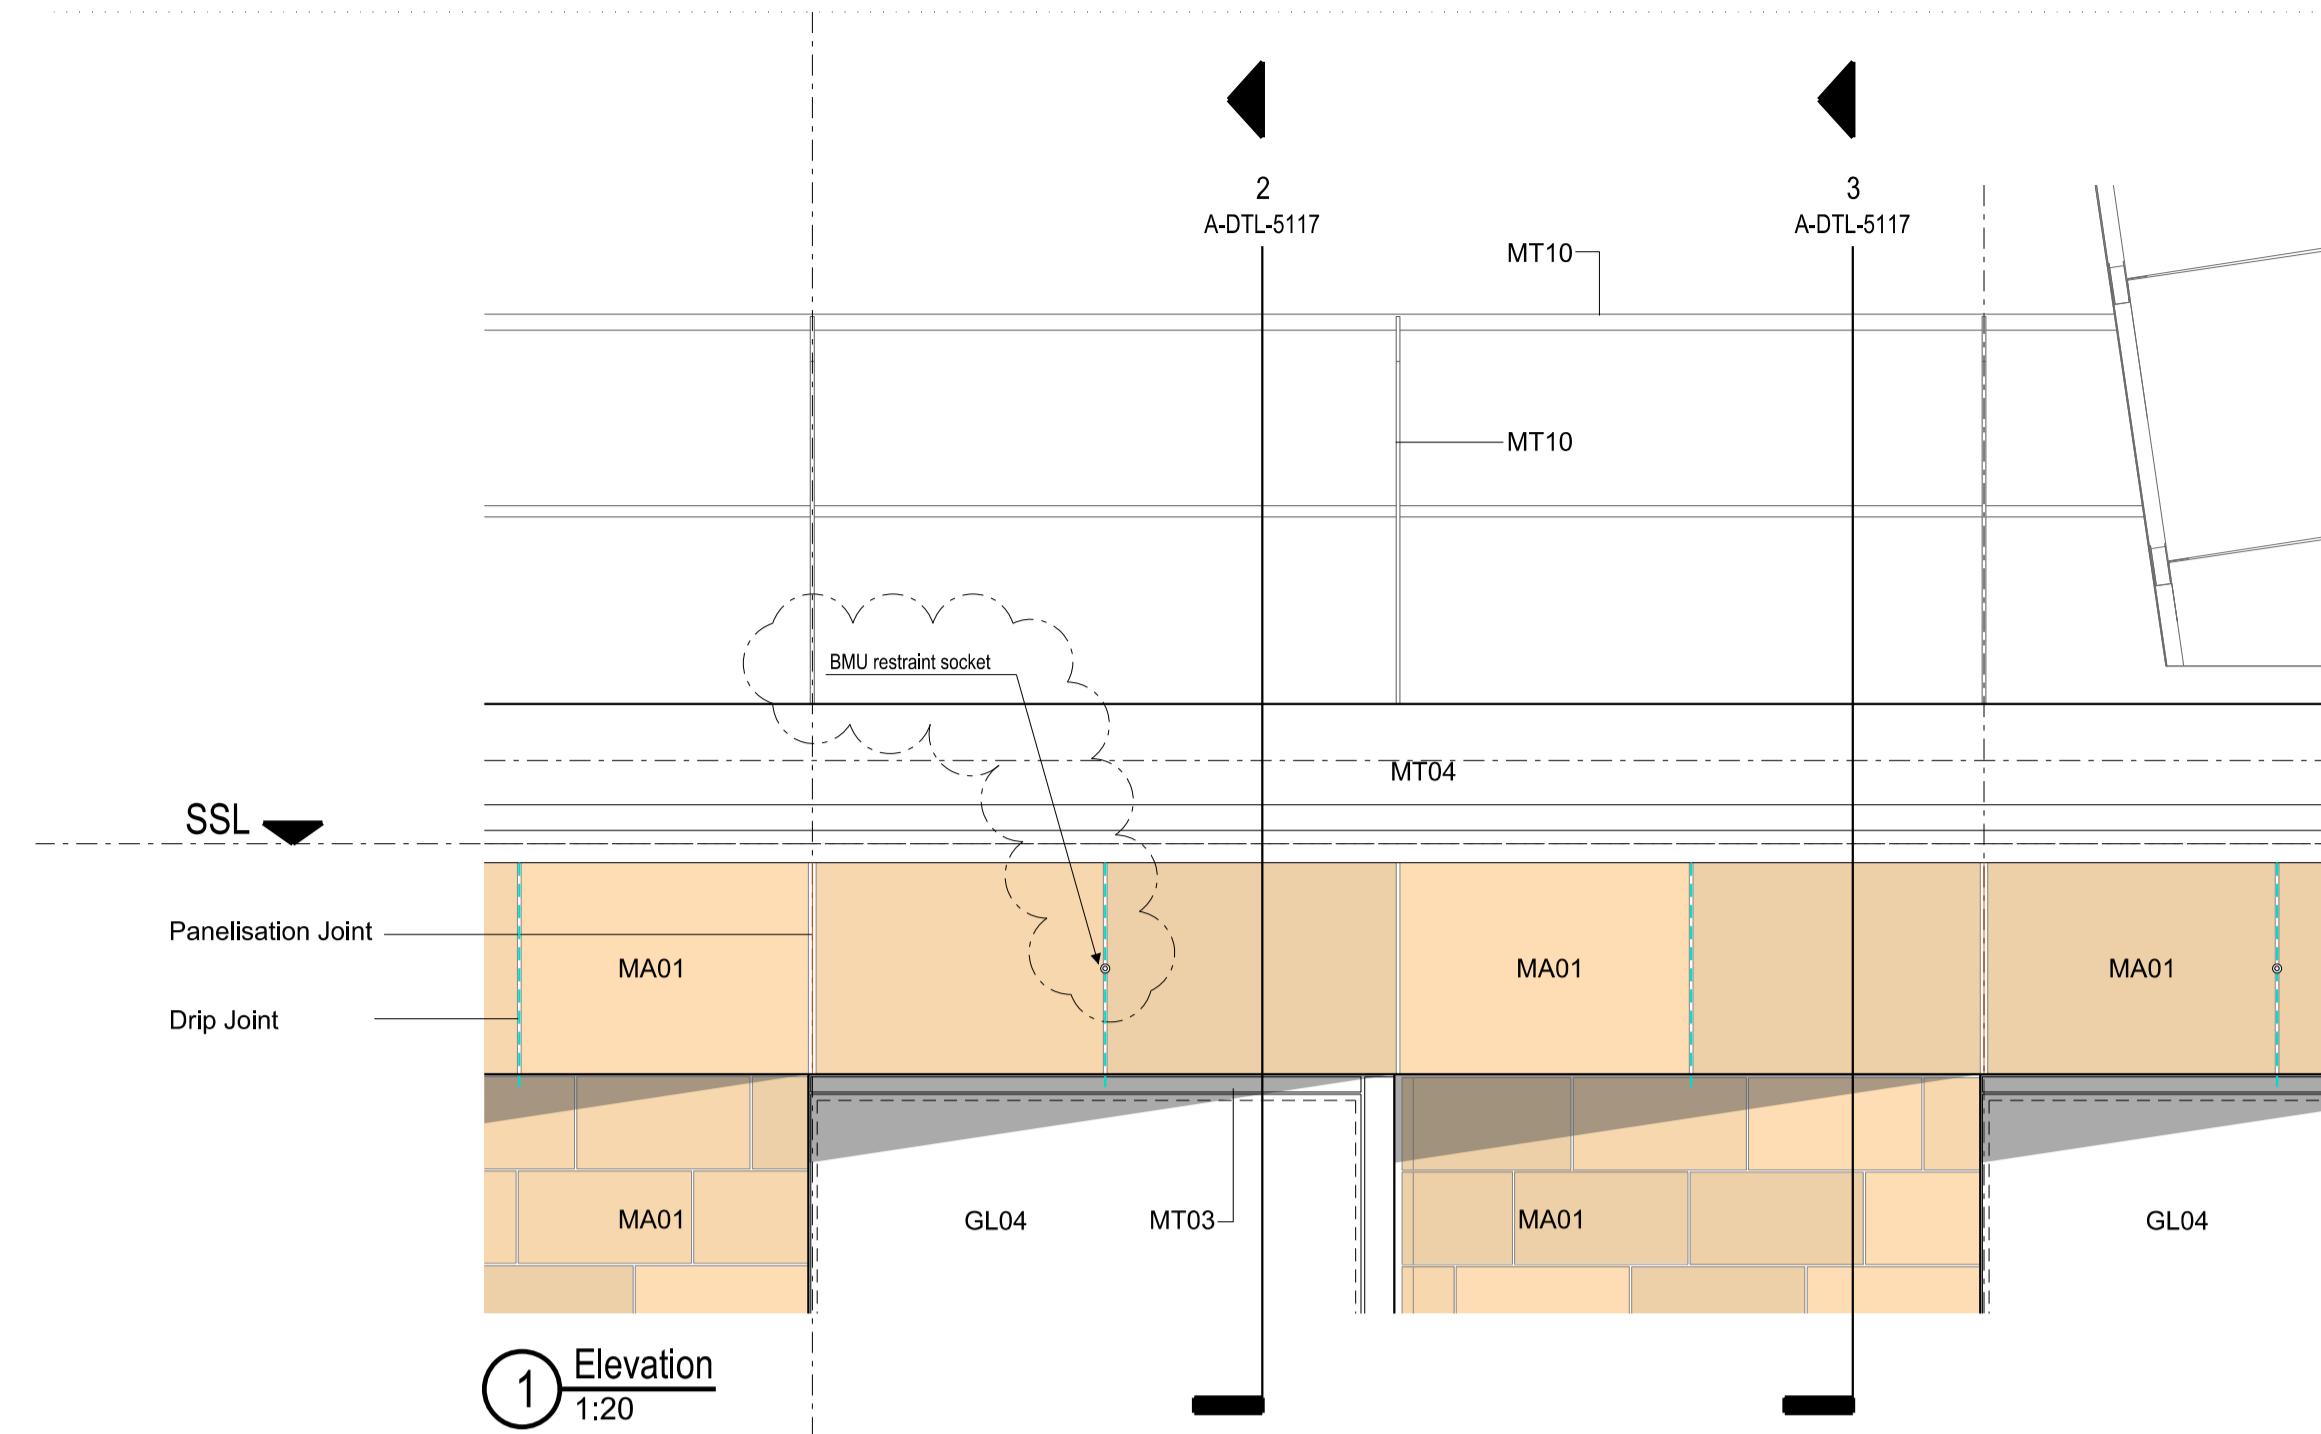


① Elevation
1:20

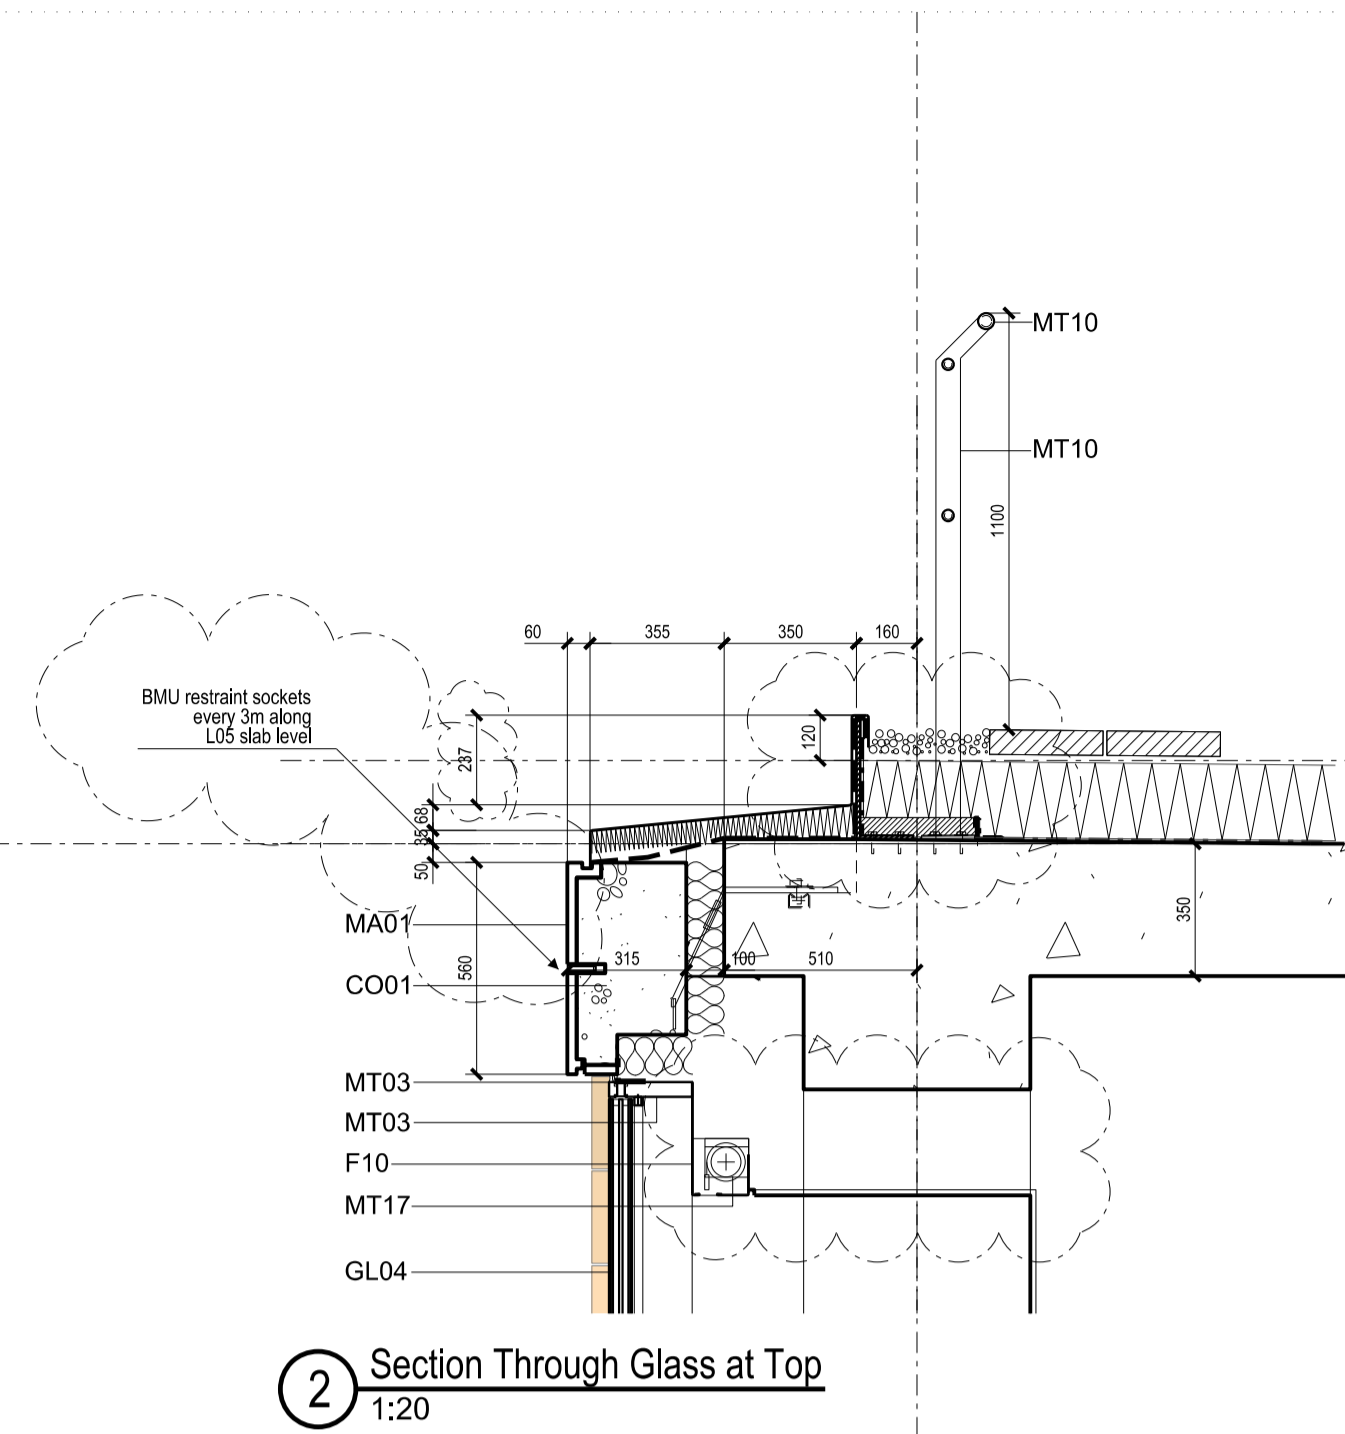


② Section Through Glass at Top
1:20

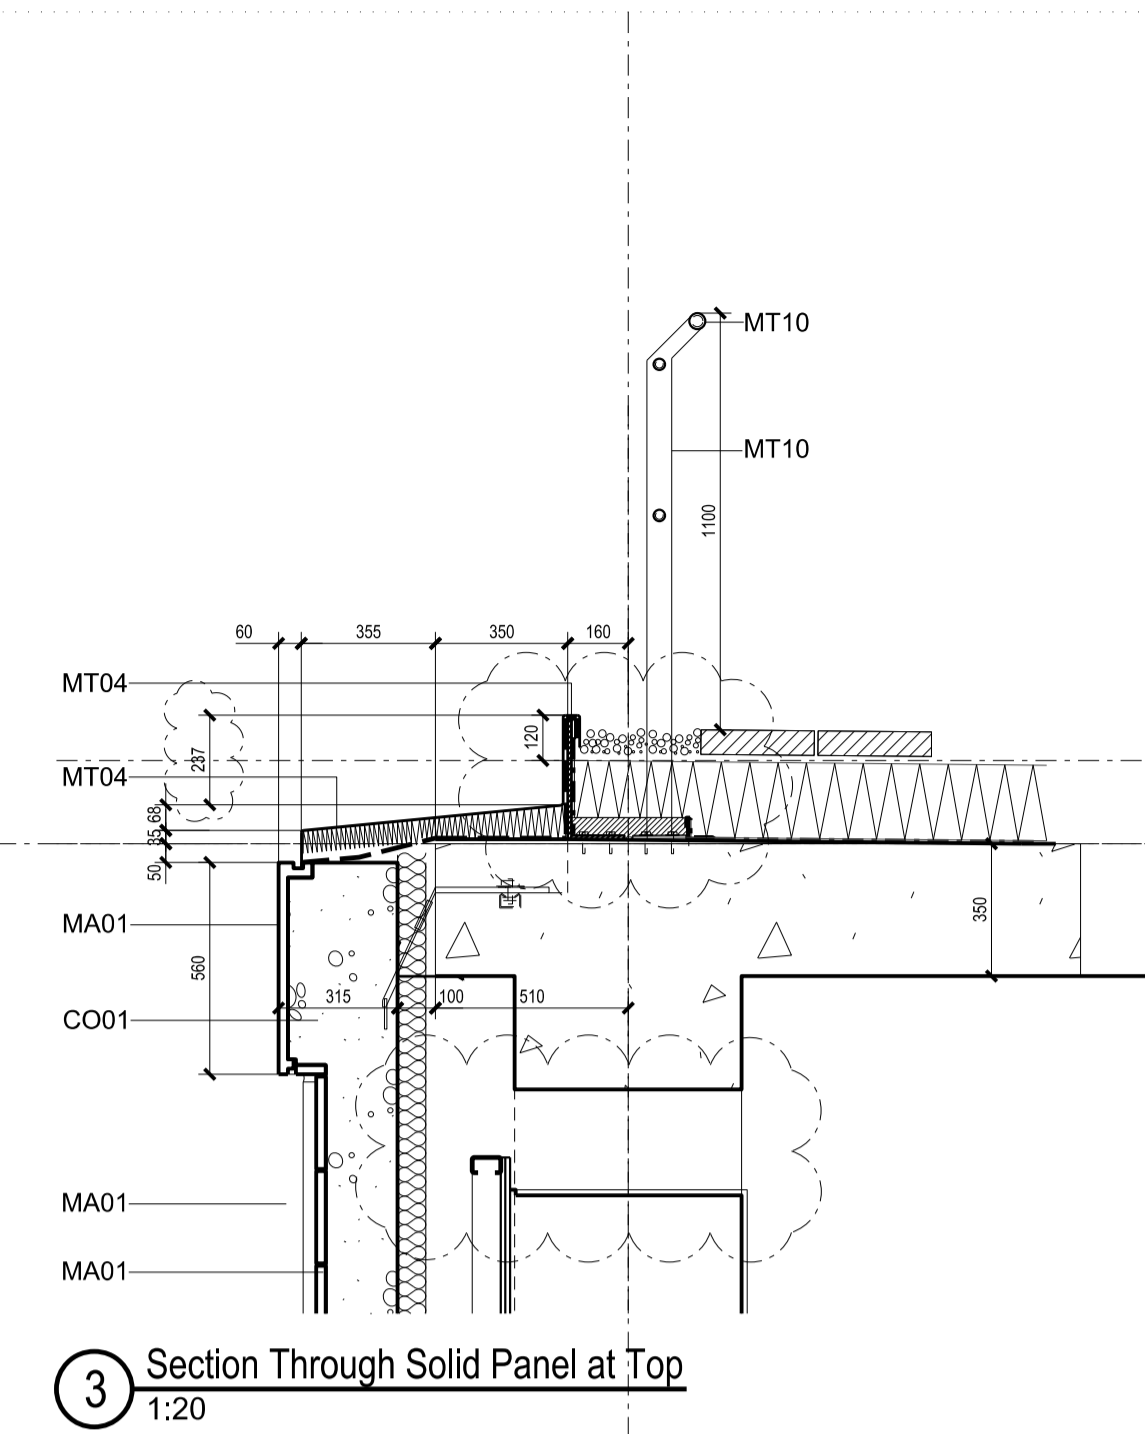


③ Section Through Solid Panel at Top
1:20

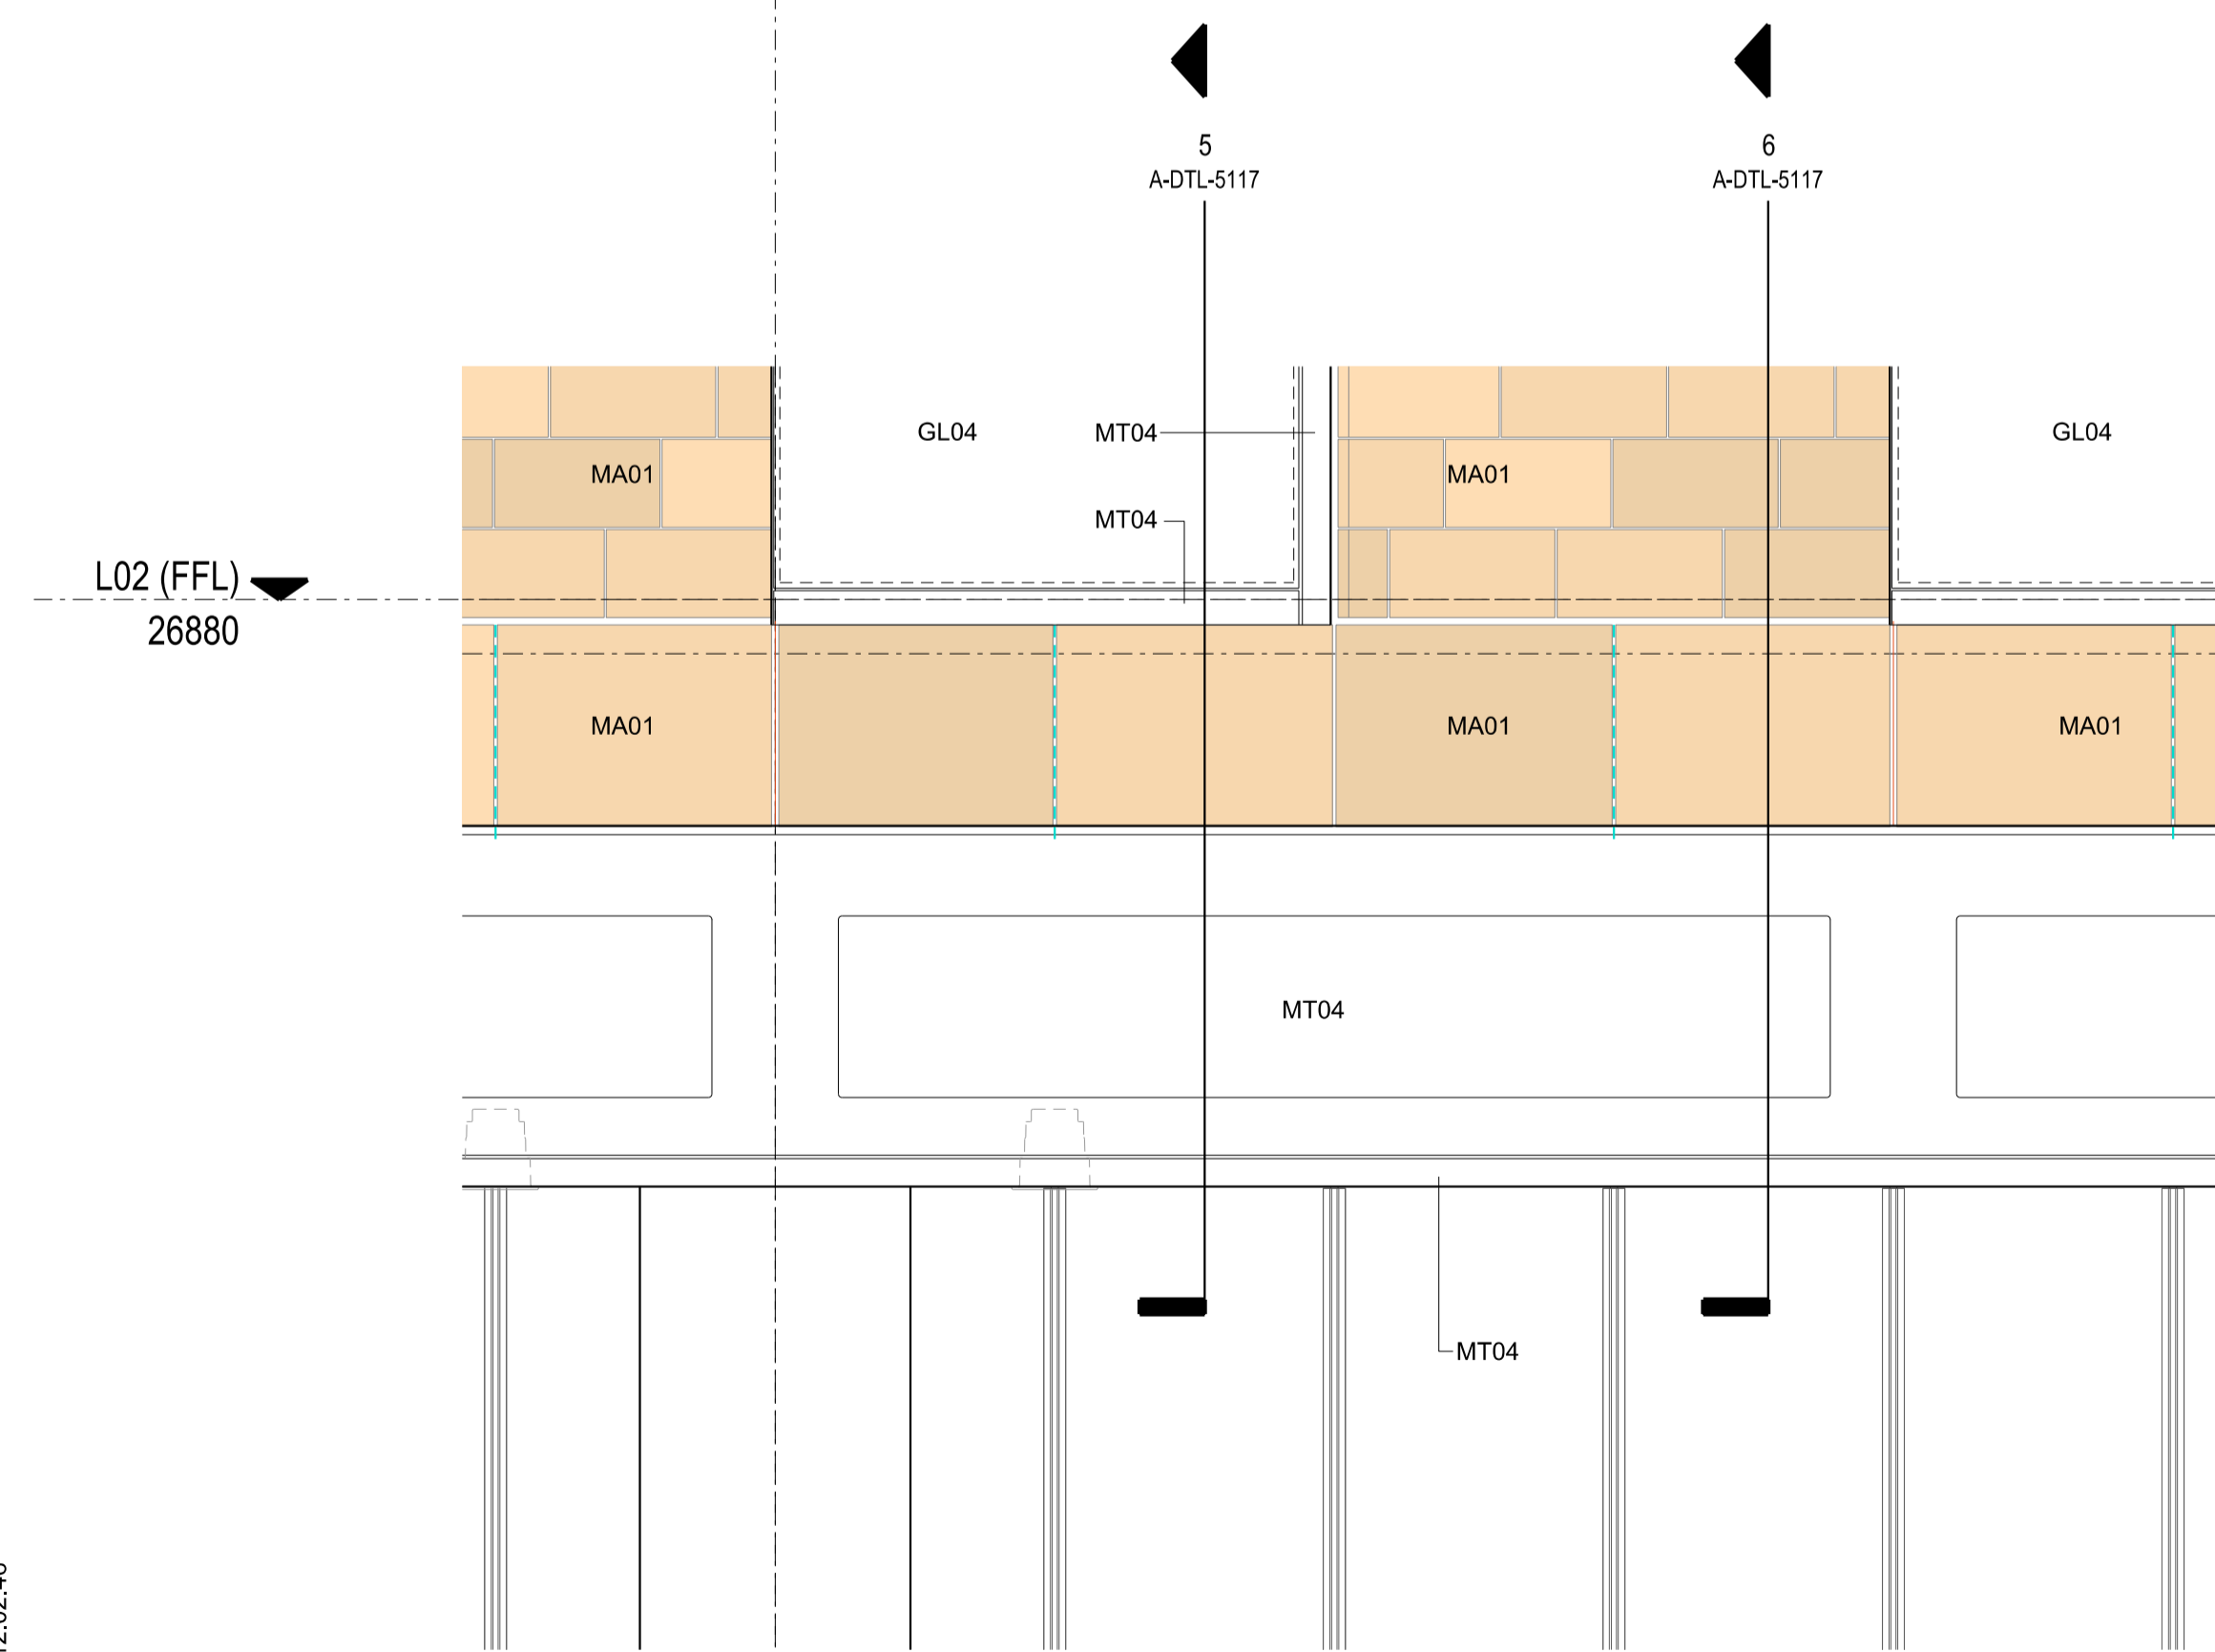

④ Elevation
1:20

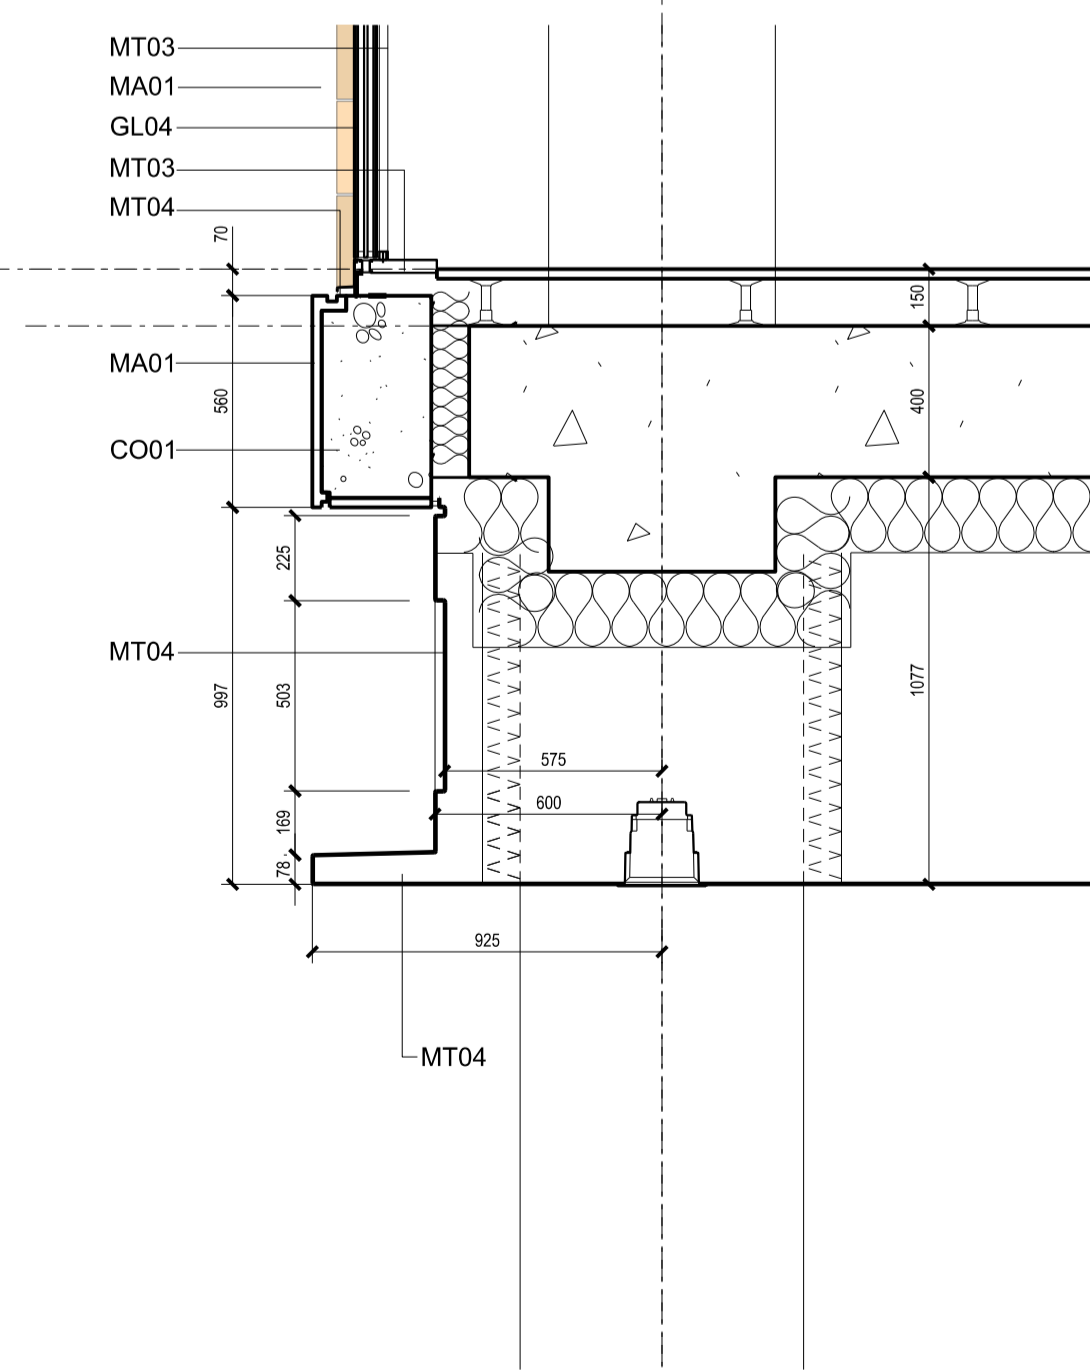

⑤ Section Through Glass at L02 Slab
1:20

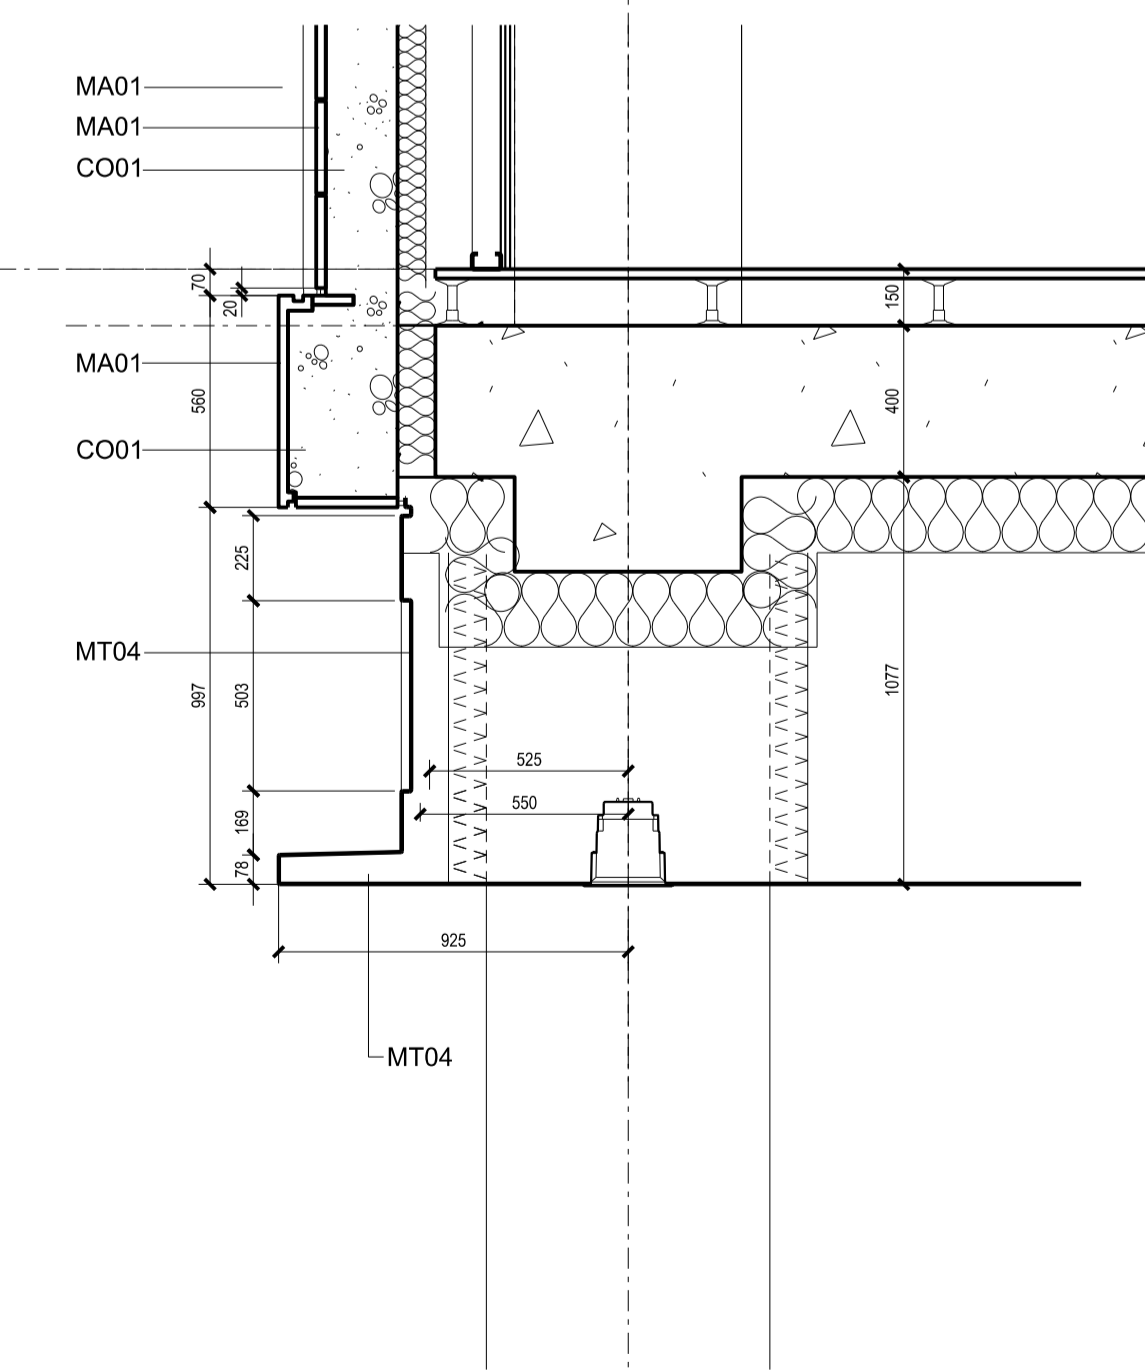

⑥ Section Through Solid Panel at L02 Slab
1:20

