



NOTES

- This drawing must not be used for construction or installation purposes unless expressly stated.
- Do NOT scale off this drawing. Always work to noted dimensions.
- All dimensions must be verified on site before completion of shop drawings or setting out the work.
- This drawing is to be read in conjunction with the technical specification and associated equipment schedules as prepared by atelier ten.
- This drawing is to be read in conjunction with all architectural and structural engineer's drawings and associated atelier ten drawings.
- TO BE READ IN CONJUNCTION WITH VENTILATION SCHEMATIC Dwg. No. 1990-MS-102

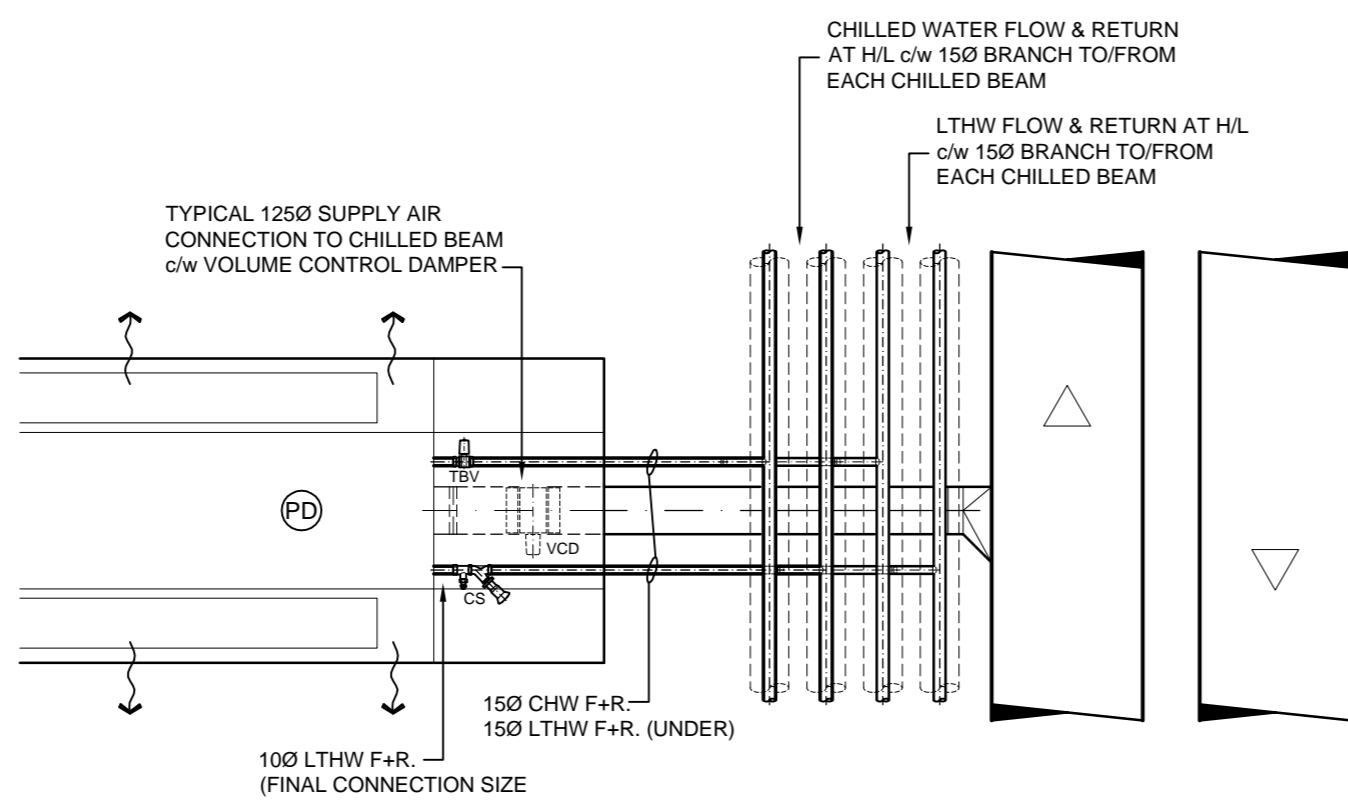


A TYPICAL H/L CONNECTION DETAIL TO CHILLED BEAM
SCALE 1 : 20

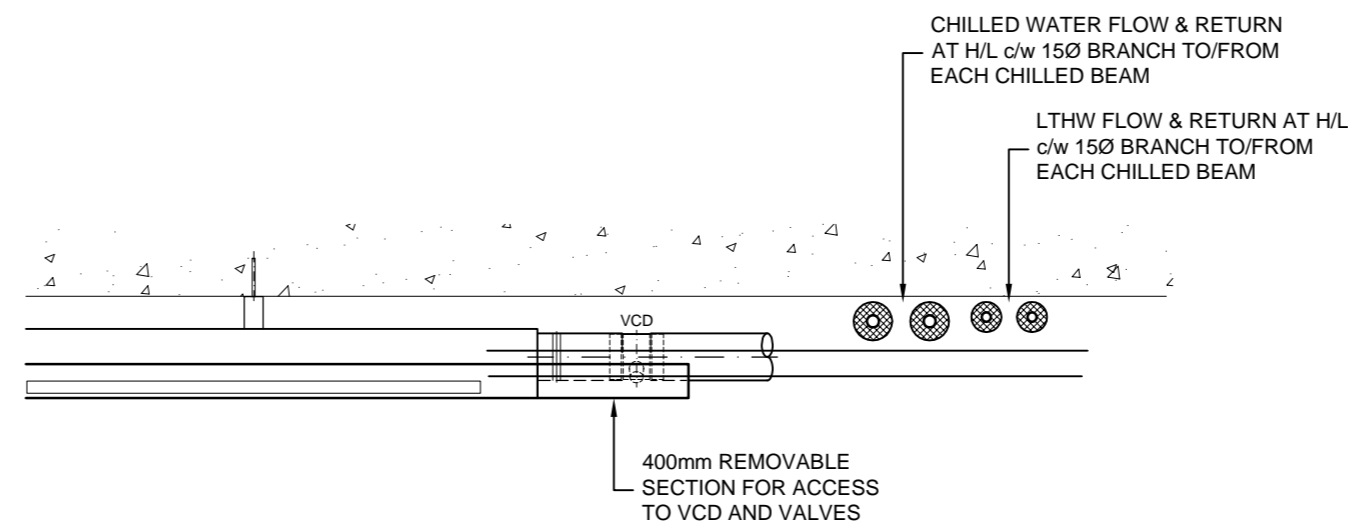

B TYPICAL H/L CONNECTION DETAIL TO CHILLED BEAM
SCALE 1 : 20

Rev.	Description	Date	Chkd.
P	PRELIMINARY	28.03.08	WM
P1	STAGE E ISSUE	04.04.08	WM
T	DRAFT TENDER ISSUE	08.08.08	WM
T1	TENDER ISSUE	05.09.08	WM

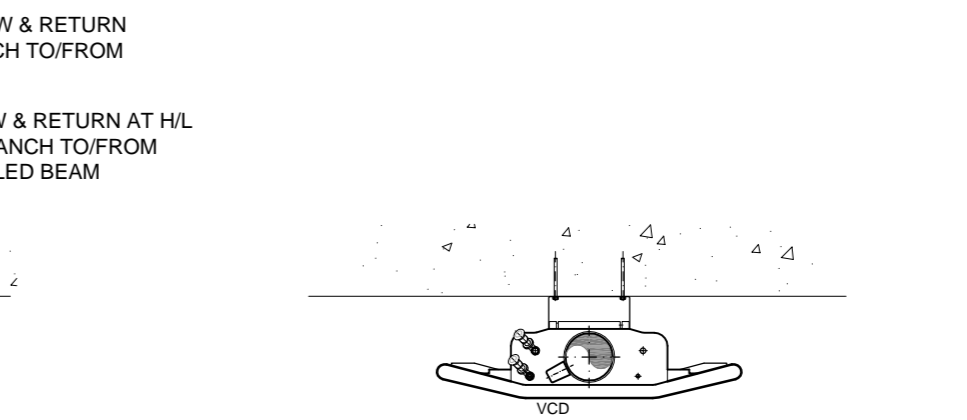

C TYPICAL H/L CONNECTION DETAIL TO CHILLED BEAM
SCALE 1 : 20

atelier ten

Client **Institute of Education, London**

Architect **Shepherd Epstein Hunter**

Project **IOE Masterplan & Thornhaugh Mews Extension**

Title **LEVEL 9 VENTILATION SERVICES**

CAD File Location: September 2007 Scale/s 1:100 (A1)

Drawn by **cdd** Designed by **PW-J**

Drawing No. **1990- MS-209** Rev. **T1**

Atelier Ten 19 Perseverance Works 38 Kingsland Road London E2 8DD
Telephone: +44 (020) 7749 5950 Fax: +44 (020) 7729 5388
e-mail: a10@atelieriten.com www.atelieriten.com

TENDER ISSUE