


Amendments
*

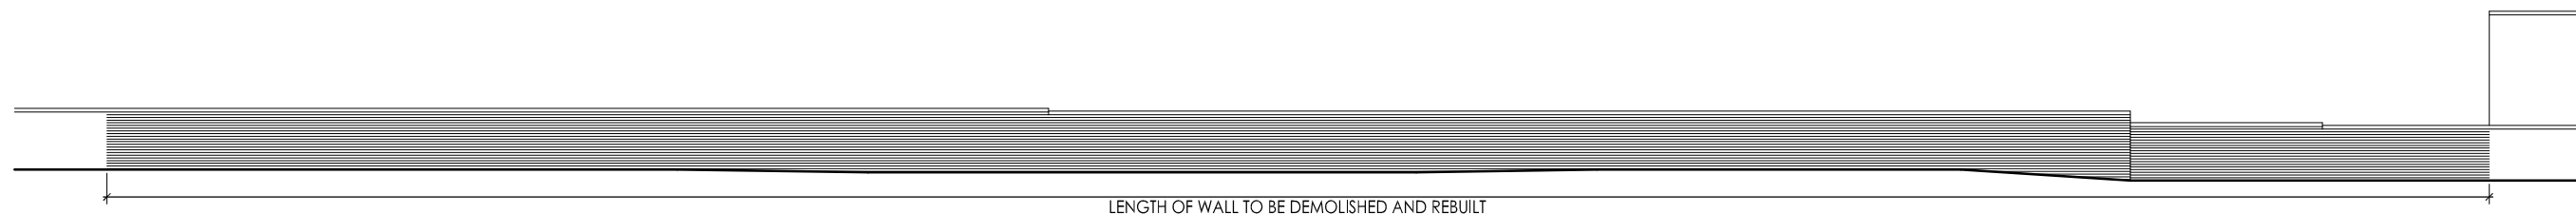

DO NOT SCALE FOR CONSTRUCTION



BUILDING SURVEYING
ARCHITECTURE
PROJECT MANAGEMENT
QUANTITY SURVEYING

HOLMBURY HOUSE
DORKING BUSINESS PARK
STATION ROAD DORKING
SURREY RH4 1HJ

T 01306 887070
F 01306 876716
admin@bpg.co.uk
www.bpg.co.uk

Project	
WALL DEMOLITION & REBUILD, NW5	
Client	
ORIGIN HOUSING	
Job No.	Date
3504	JULY 2012
Drawn	Checked
SD	RM
Scale	For
1:100@A1 1:200@A3	INFORMATION
Title	
EXISTING WALL ELEVATION	
Drawing No.	Rev
PL_03	*

