



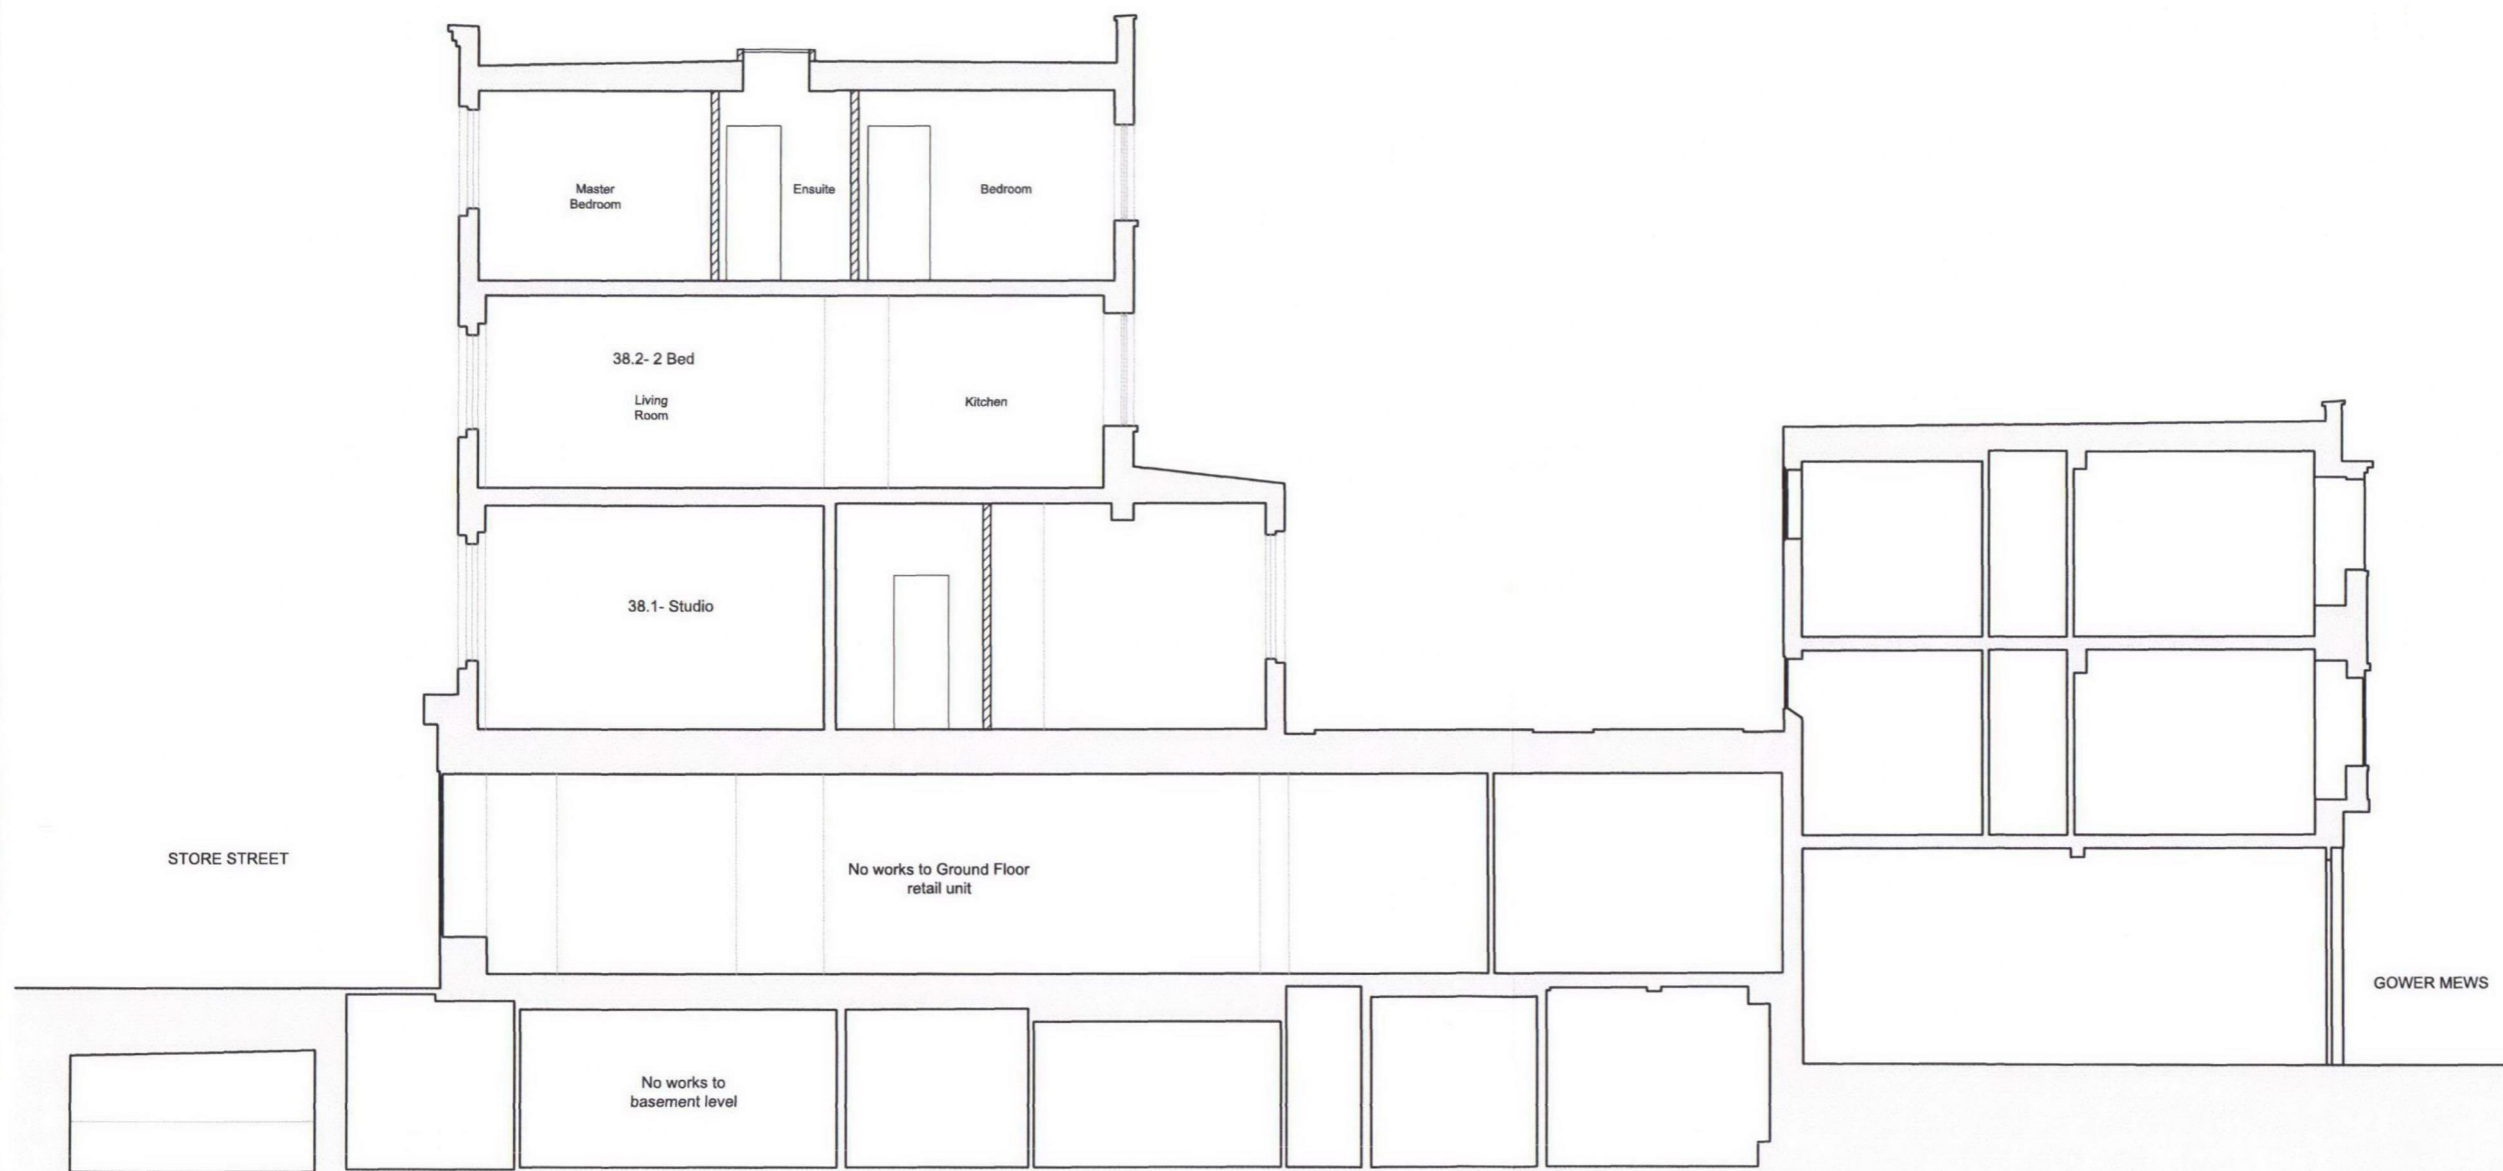

THE BEDFORD ESTATES

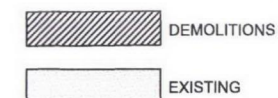

A	30/08/2012	For Planning
REV	ISSUE DATE	REVISION NOTES

GENERAL NOTES

Do not scale. All written dimensions must be checked on site before work commences on site or in shop. Figured dimensions take preference over those scaled. Discrepancies, where identified, must be reported to the Architect immediately.

Any areas indicated on this drawing are for guidance purposes only. No responsibility is taken for their accuracy.

All work must be carried out in accordance with the Building Regulations and to the satisfaction of the Local Authority.

STATUS

PLANNING

Garnett+Partners LLP  
 Holborn Hall  
 195 High Holborn  
 London WC1V 7BD  
 Tel. +44 (0)20 7404 7677  
 Fax. +44 (0)20 7404 6648  
 mail@garnettpartners.com  
 www.garnettpartners.com

architects / planners / designers



CLIENT

The Bedford Estate


PROJECT

38 Store Street  
London WC1

DRAWING TITLE

Section A-A As Proposed

01 SECTION A-A  
As Proposed

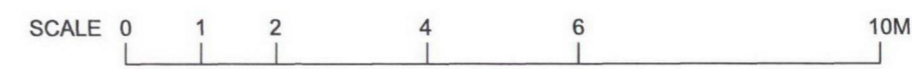

SCALE	DATE	
1:50 @ A1 1:100 @ A3	August '12	
JOB NO.	DWG NO.	REV.
765	(01)800	A