




650mm WIDE NON STANDARD PERFORATED ALUMINIUM LOUVRE

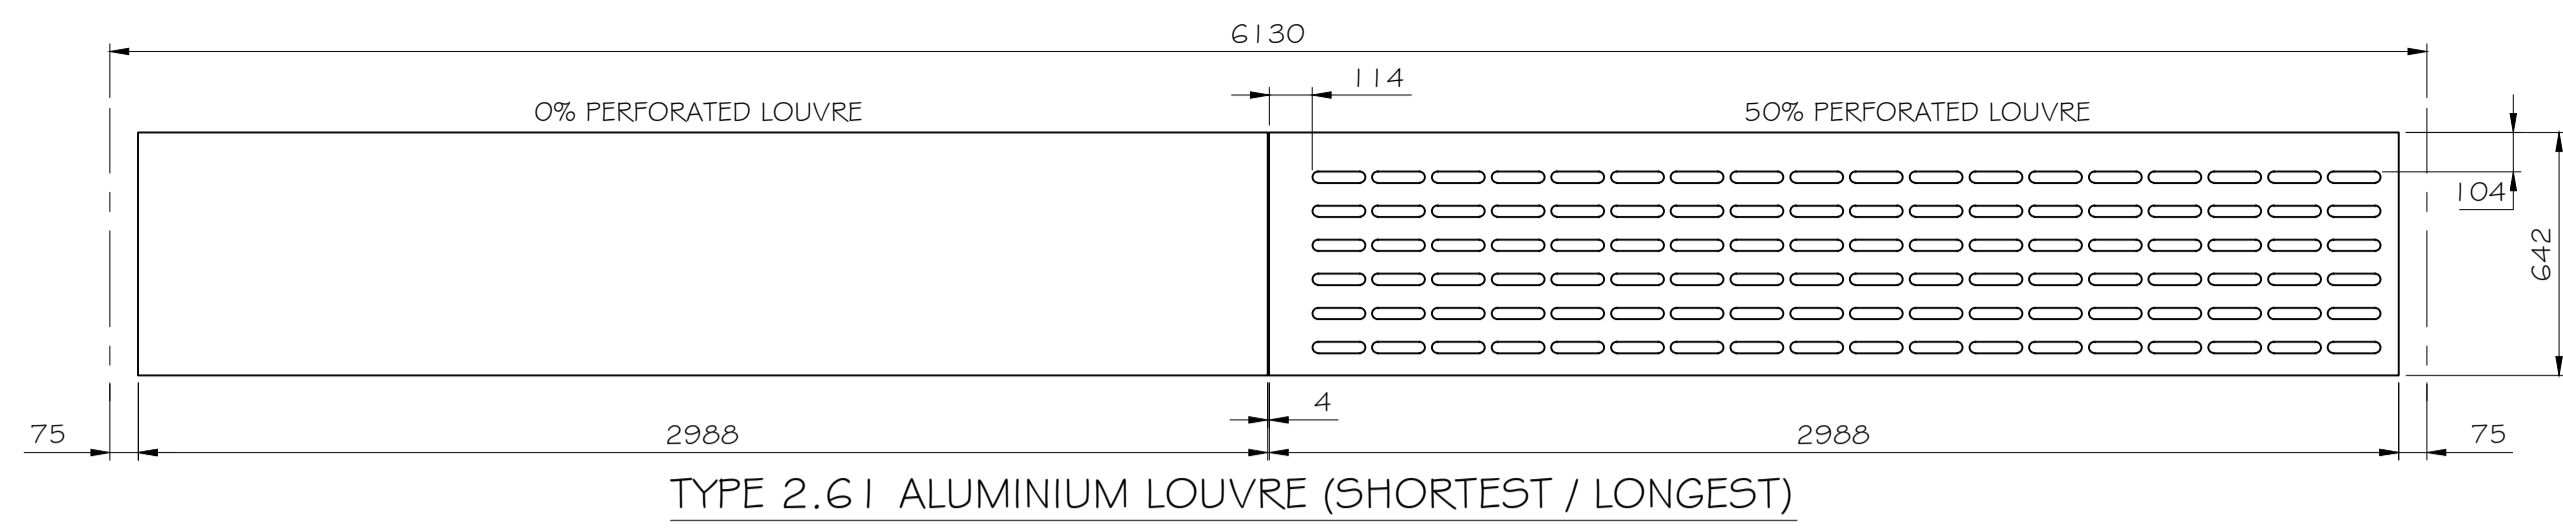


TYPE 2.61 ALUMINIUM LOUVRE (SHORTEST / LONGEST)

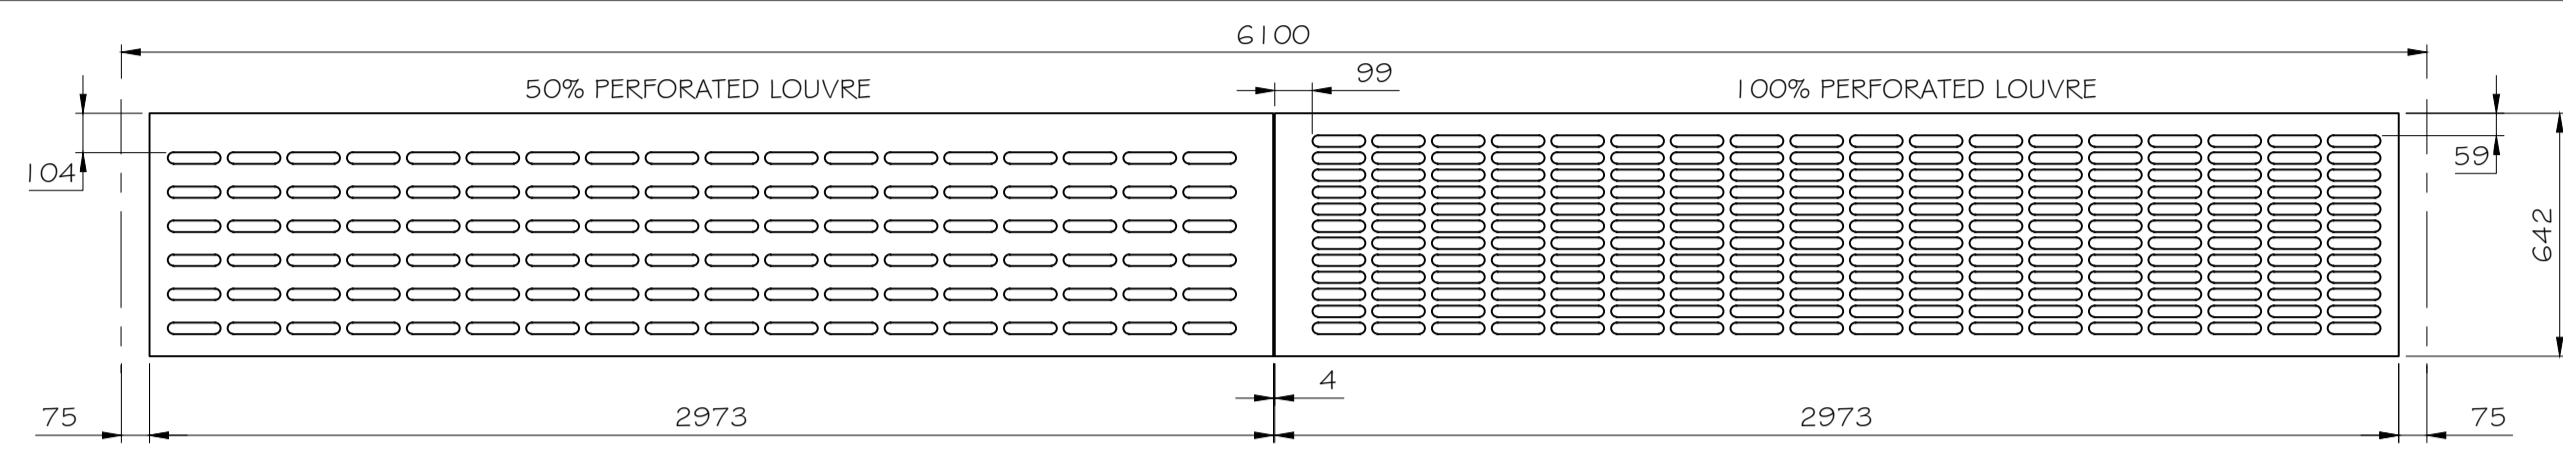


TYPE 2.62 ALUMINIUM LOUVRE (SHORTEST)

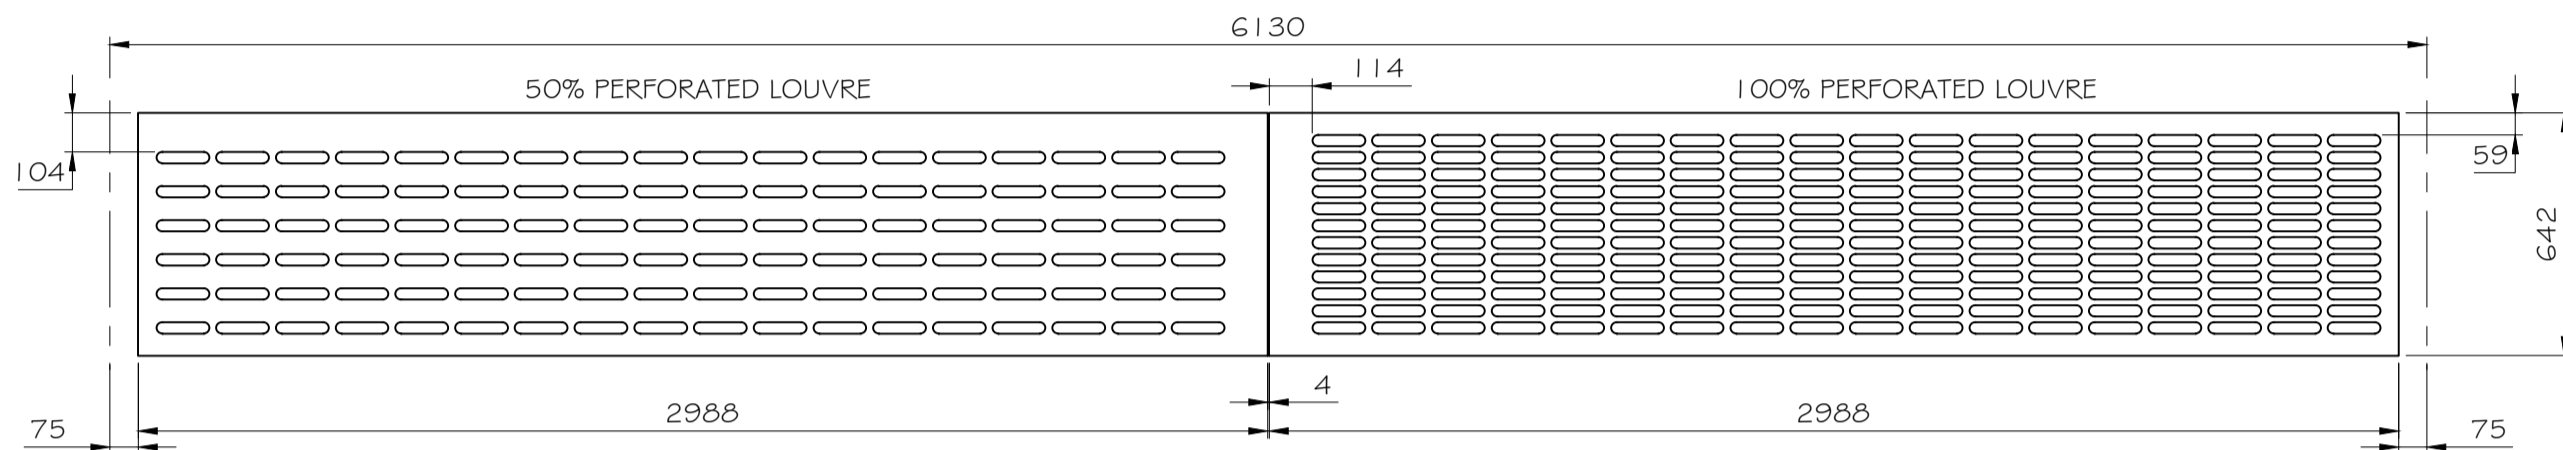


TYPE 2.62 ALUMINIUM LOUVRE (LONGEST)

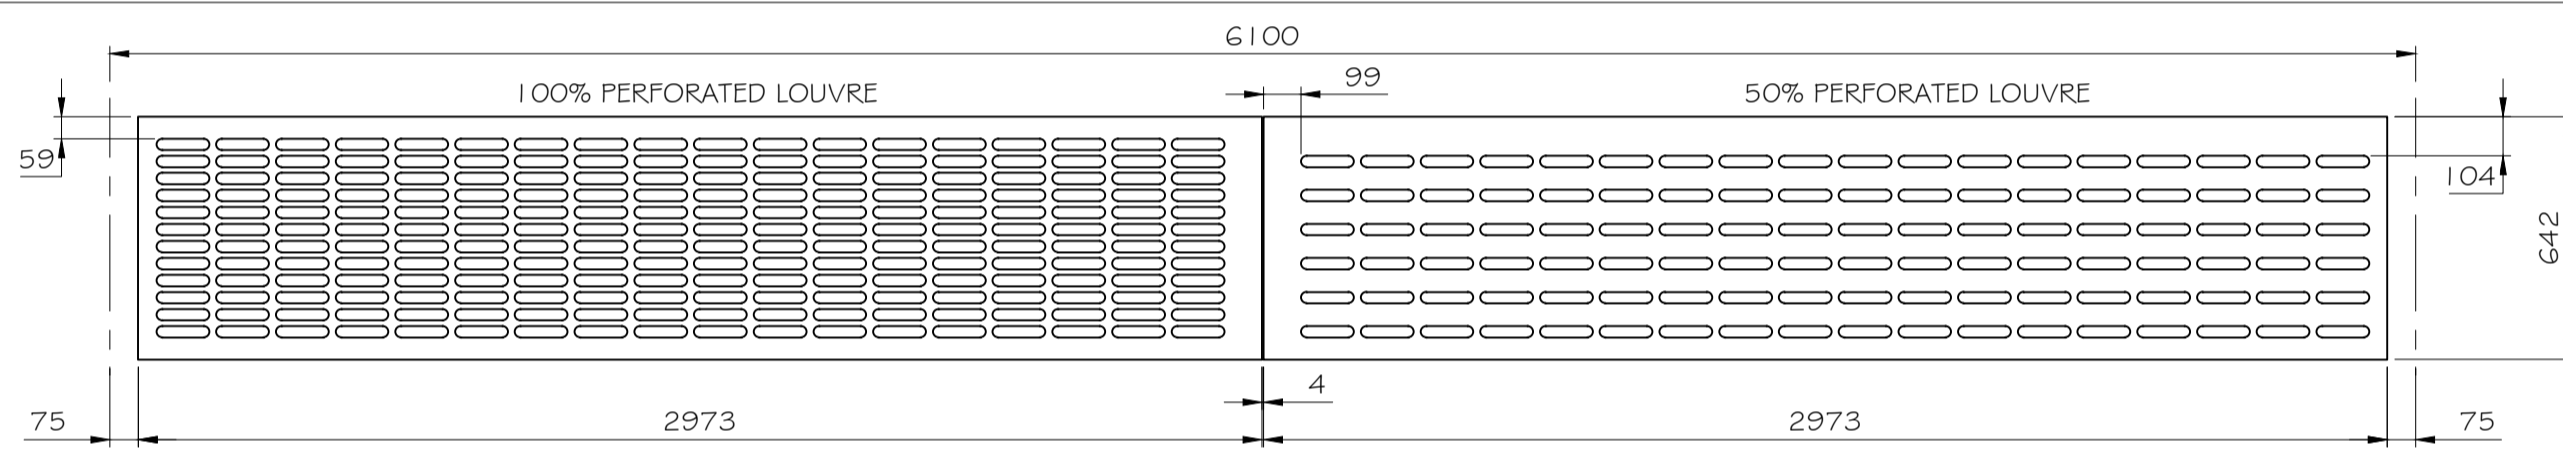


TYPE 2.63 ALUMINIUM LOUVRE (SHORTEST)

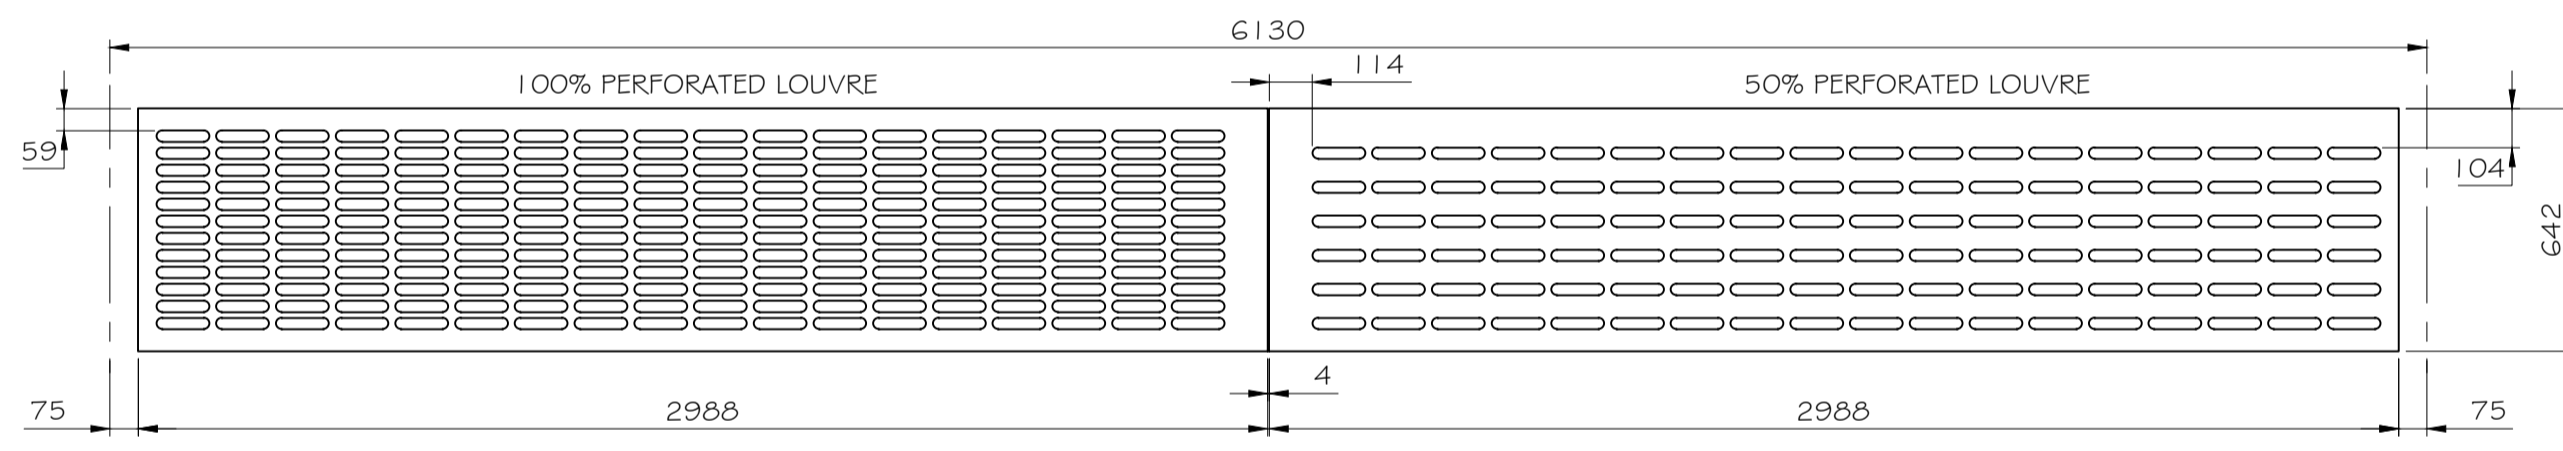

TYPE 2.63 ALUMINIUM LOUVRE (LONGEST)

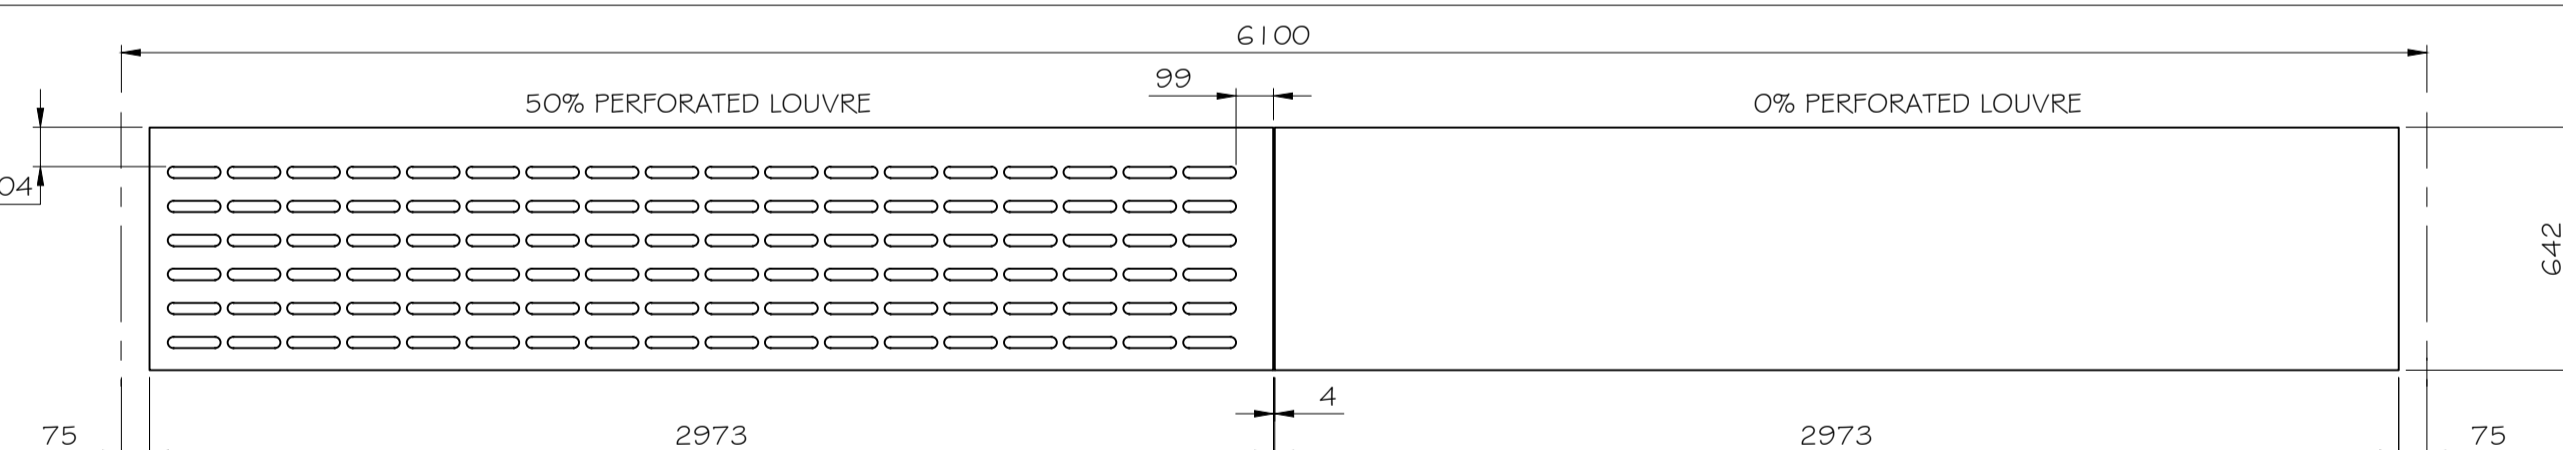


TYPE 2.64 ALUMINIUM LOUVRE (SHORTEST)

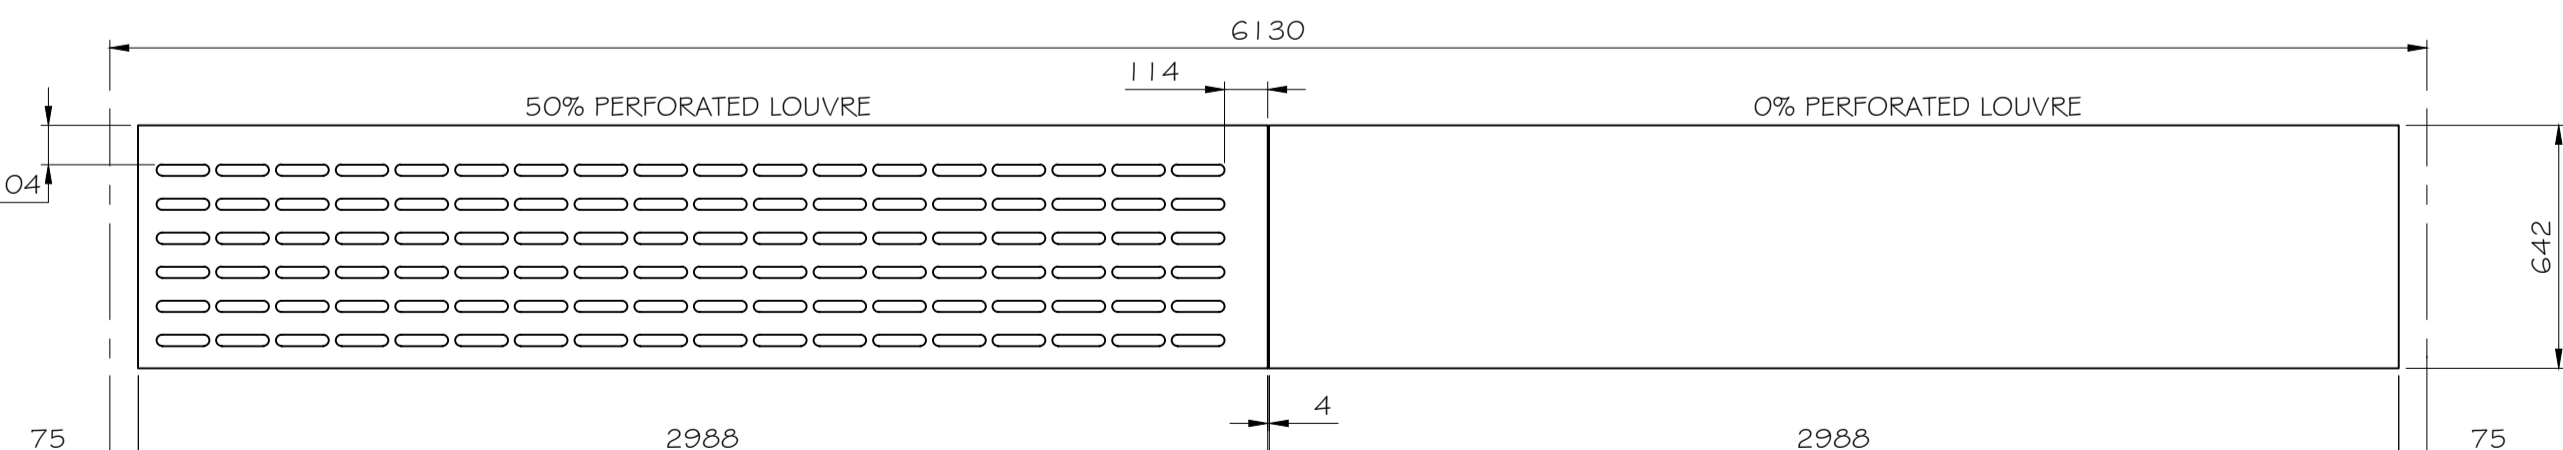


TYPE 2.64 ALUMINIUM LOUVRE (LONGEST)

FOR LOCATIONS OF LOUVRE TYPES, PLEASE REFER TO DRAWINGS 3200-XXX-ZX-GEN-0050 / 0052

TYPICAL 100% PERFORATION SETTING OUT DISTANCES

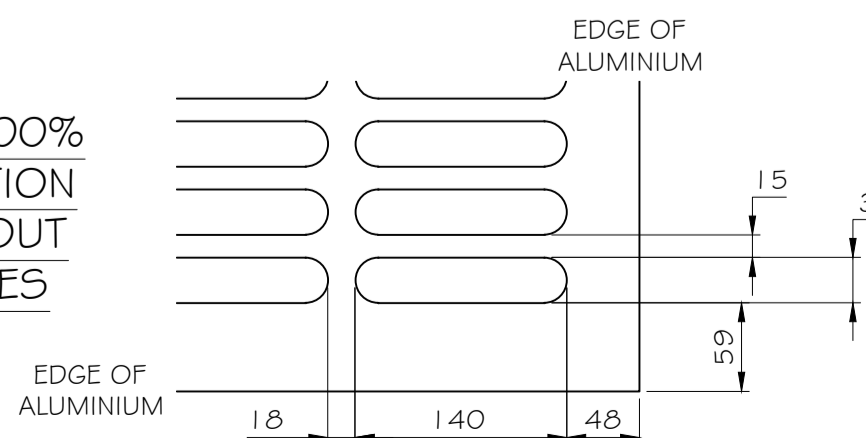

TYPICAL 50% PERFORATION SETTING OUT DISTANCES

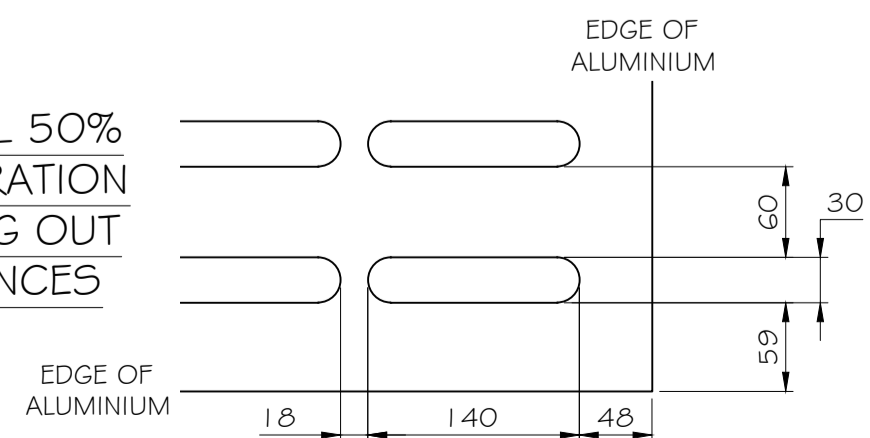



Project



COMMERCIAL IN CONFIDENCE
Prepared For
UKCMRI Construction Ltd.

Project No: 08.33082.00


Key Plan

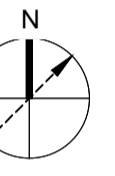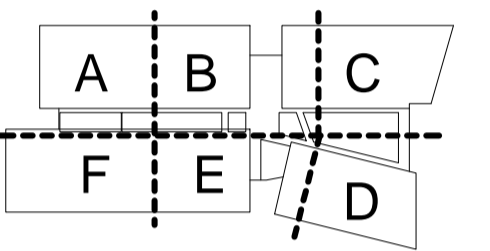


Do not scale dimensions from drawings.
Site verify all dimensions prior to construction.
Report all discrepancies to Architect immediately.
This drawing is to be read in conjunction with all relevant documents and drawings.

Rev.	Description	Date	By
A01	FIRST ISSUE	26-01-12	R.B.


750mm WIDE NON STANDARD PERFORATED ALUMINIUM LOUVRE

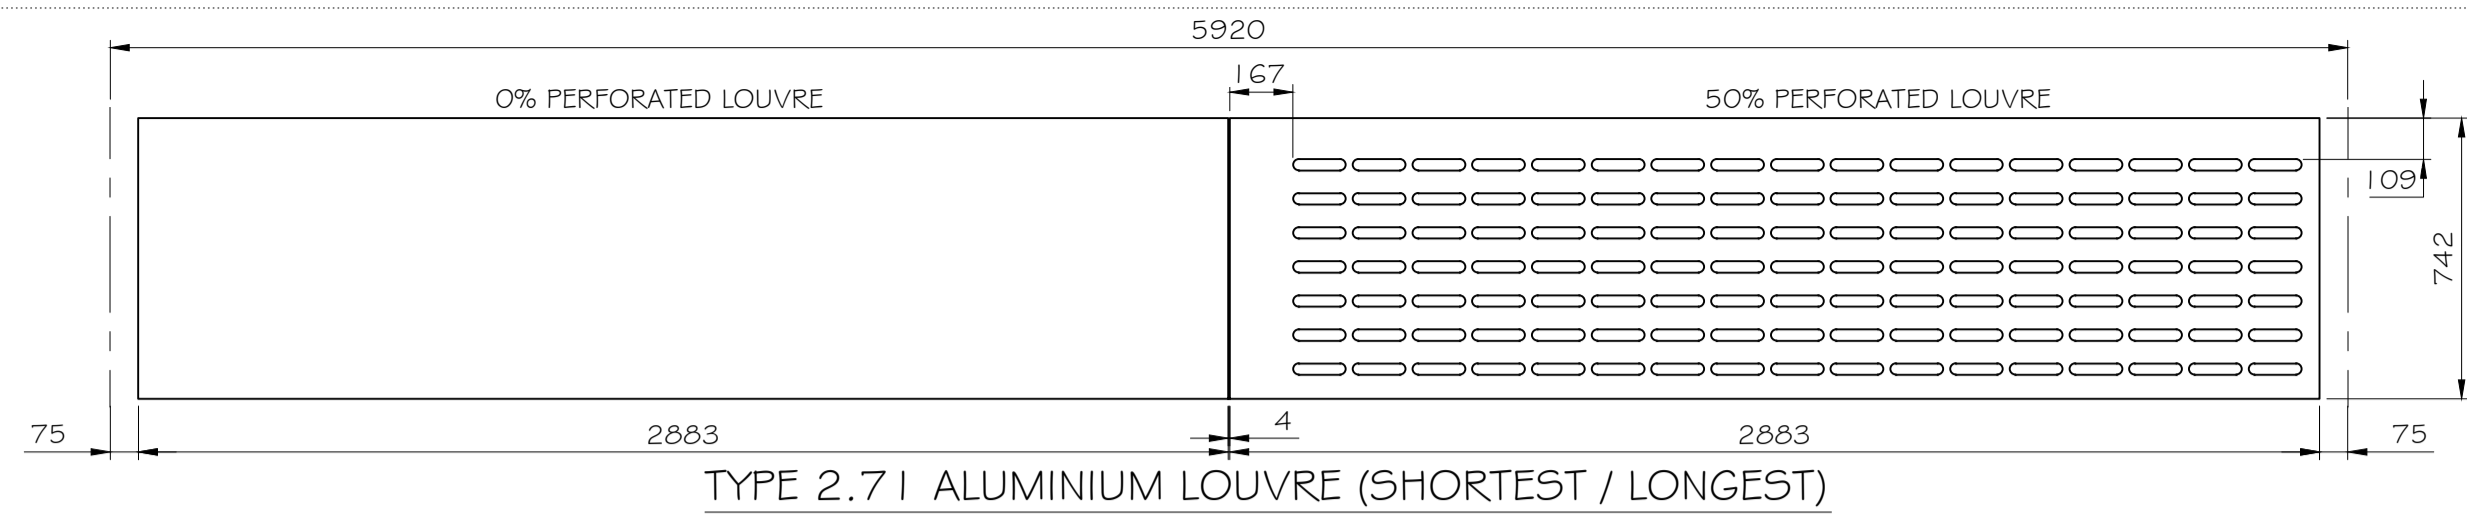


TYPE 2.71 ALUMINIUM LOUVRE (SHORTEST / LONGEST)

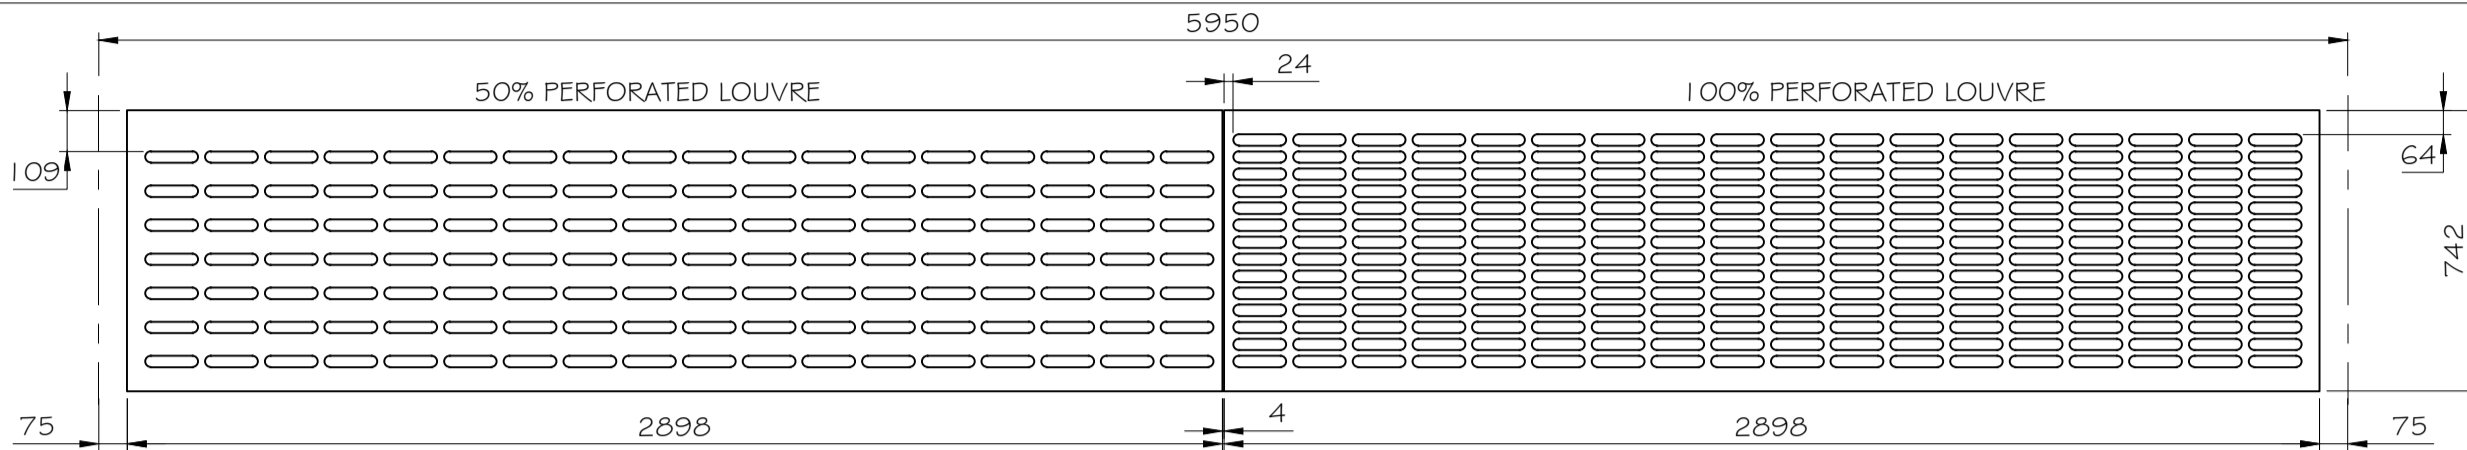


TYPE 2.72 ALUMINIUM LOUVRE (SHORTEST)

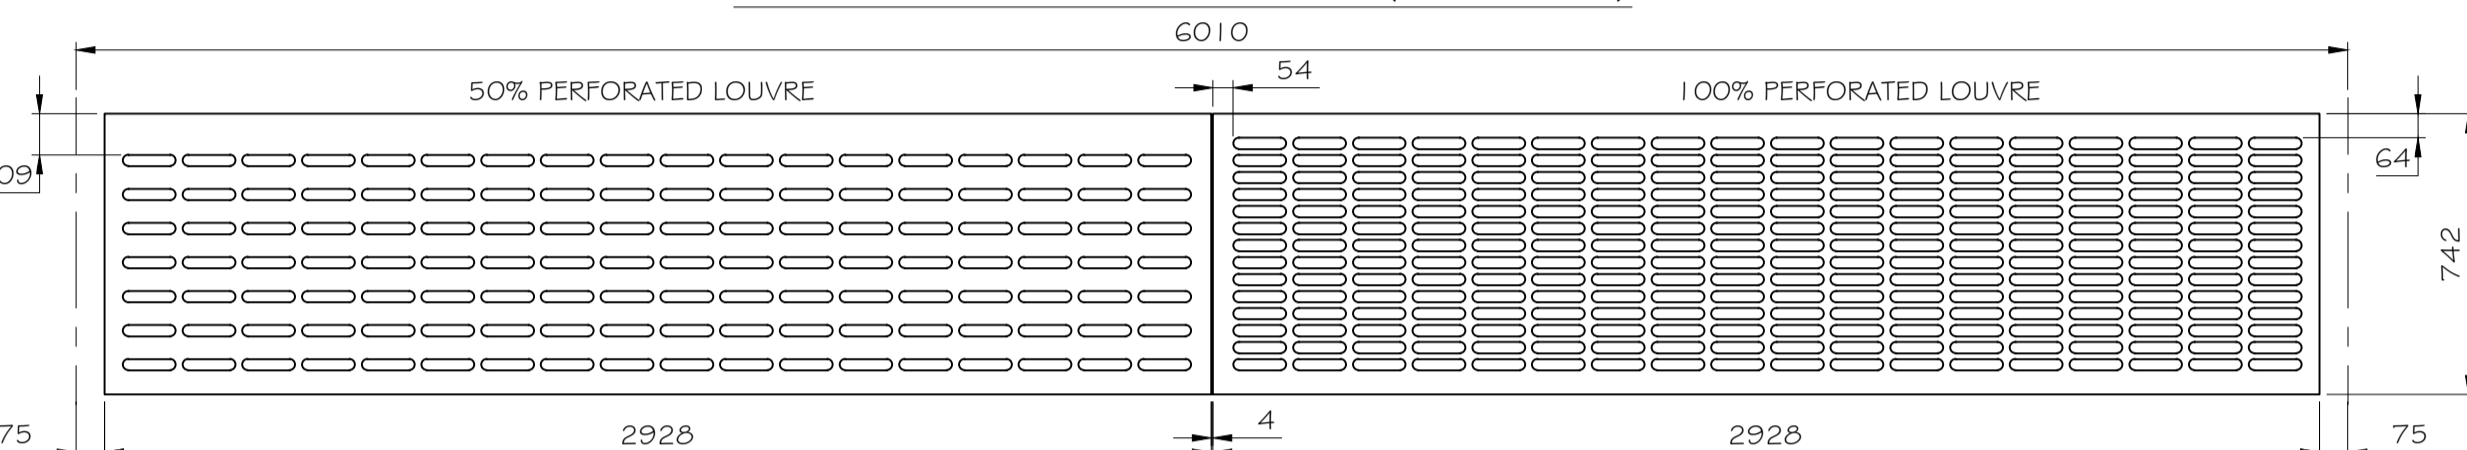


TYPE 2.72 ALUMINIUM LOUVRE (LONGEST)

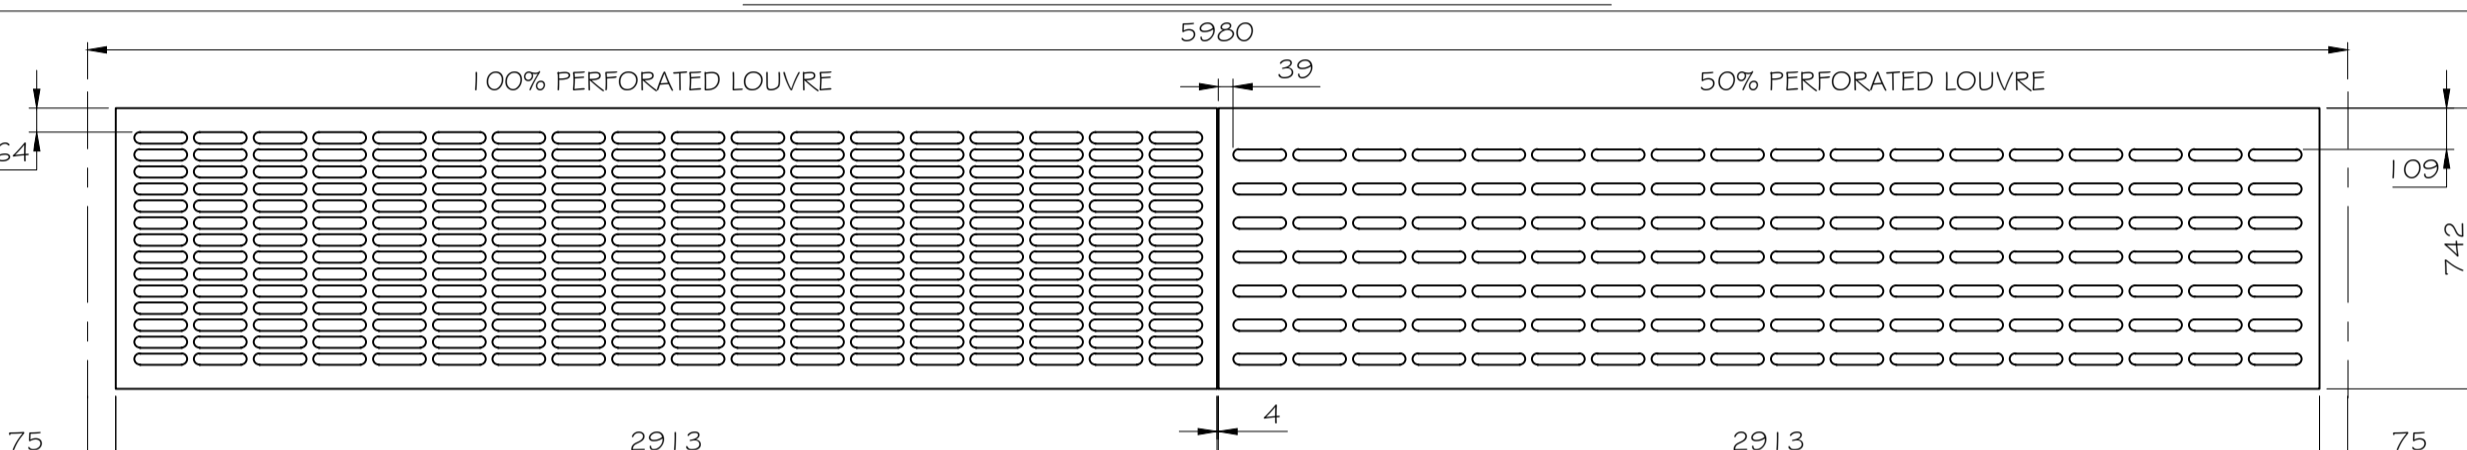


TYPE 2.73 / 2.83 ALUMINIUM LOUVRE (SHORTEST)

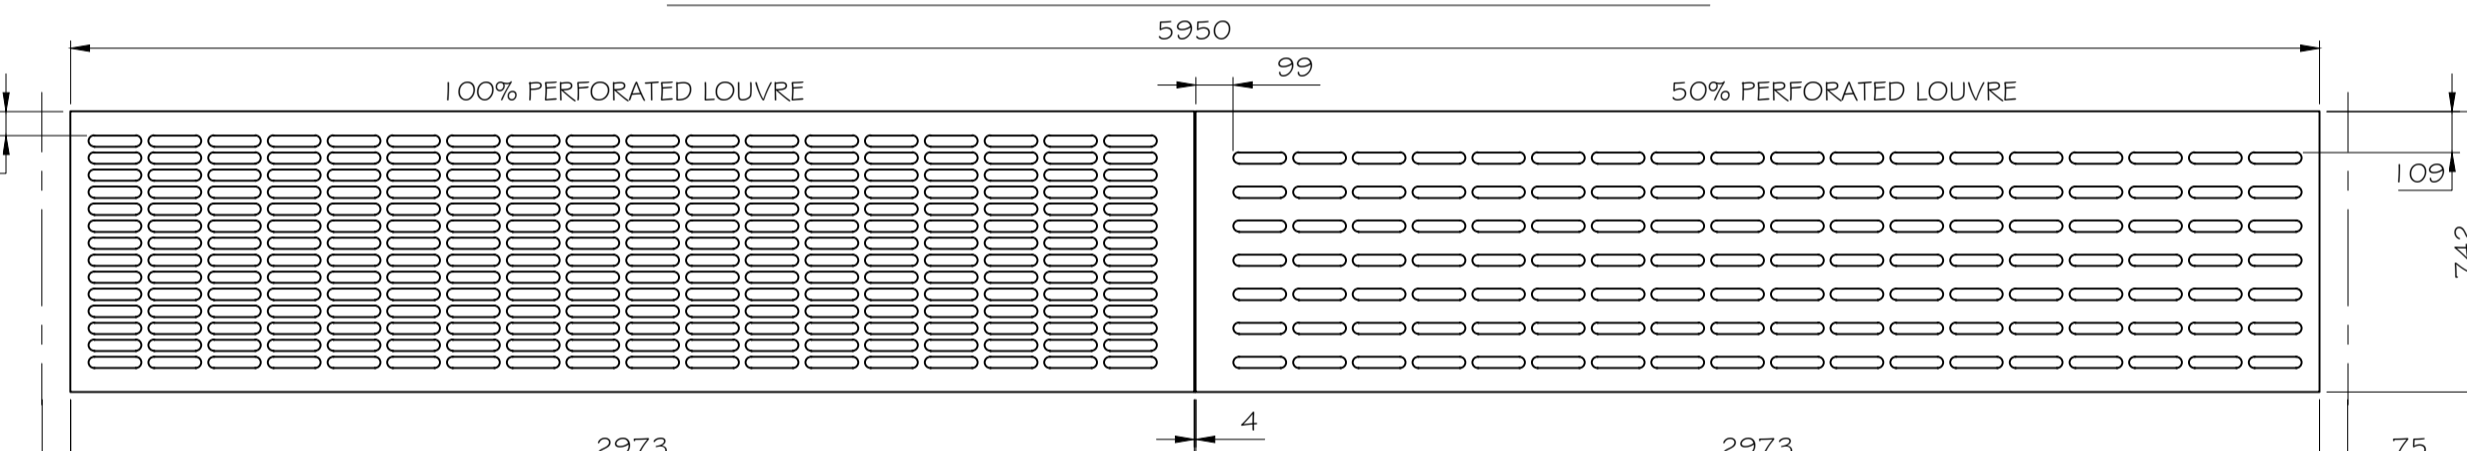


TYPE 2.73 / 2.83 ALUMINIUM LOUVRE (LONGEST)

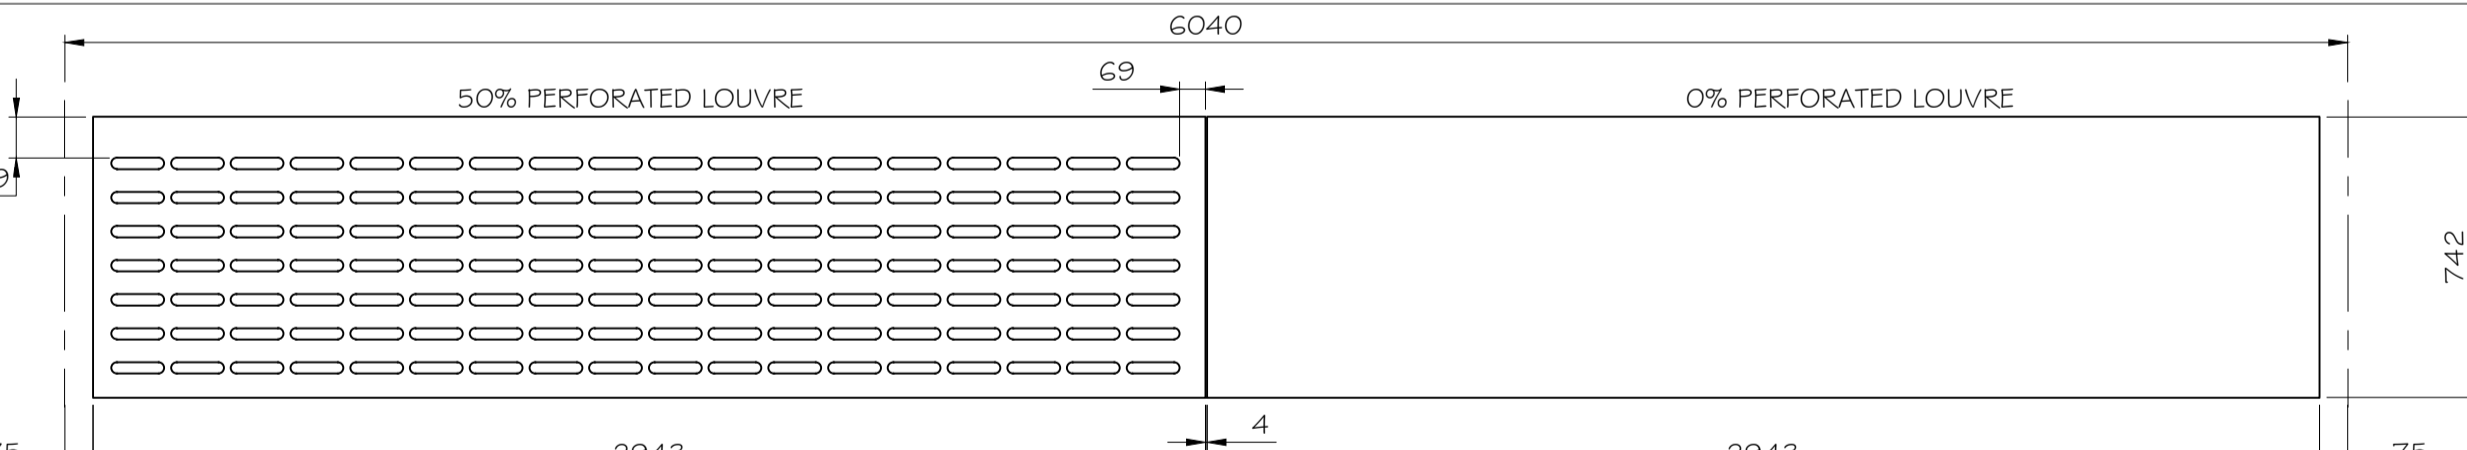

TYPE 2.74 ALUMINIUM LOUVRE (SHORTEST / LONGEST)

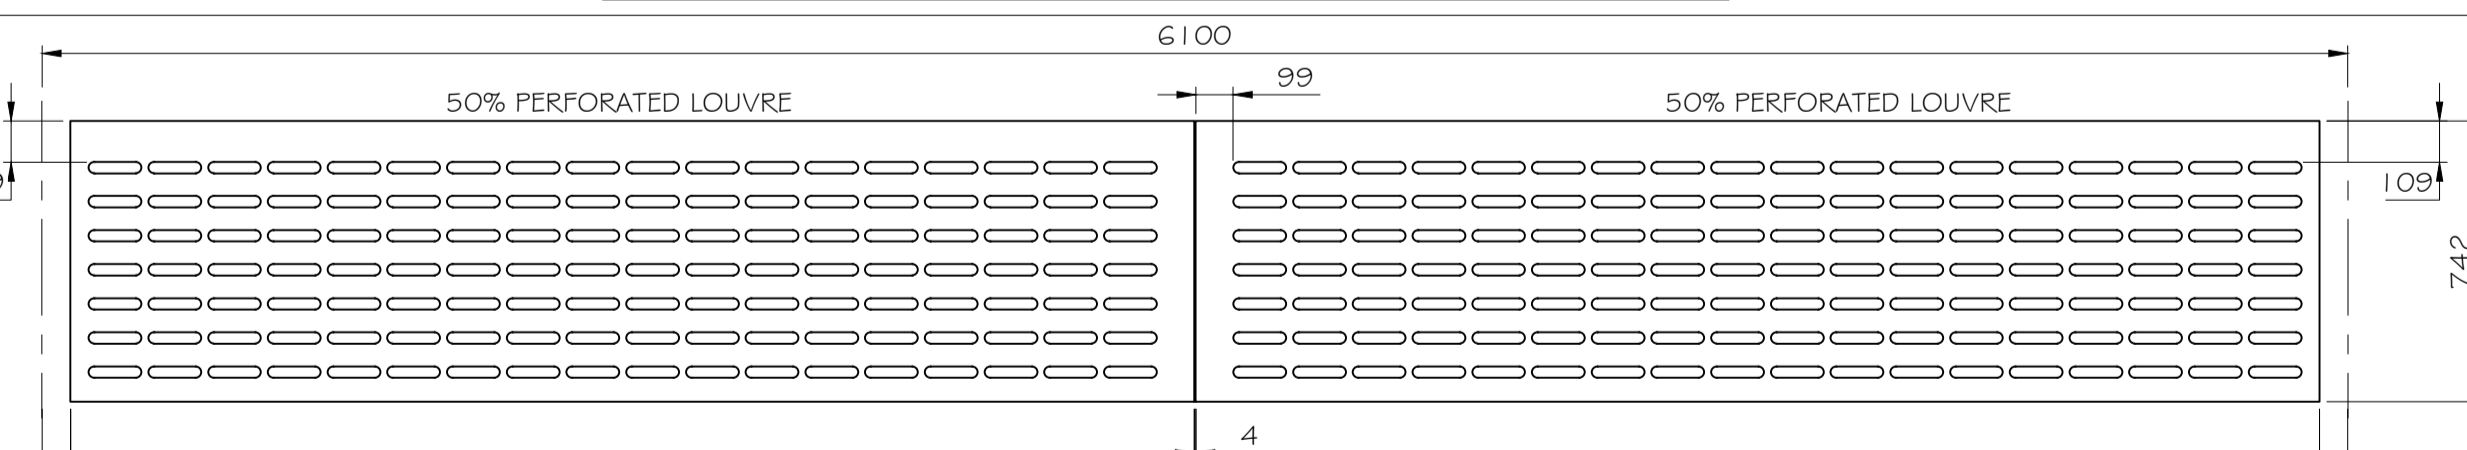

TYPE 2.75 / 2.85 ALUMINIUM LOUVRE (SHORTEST)

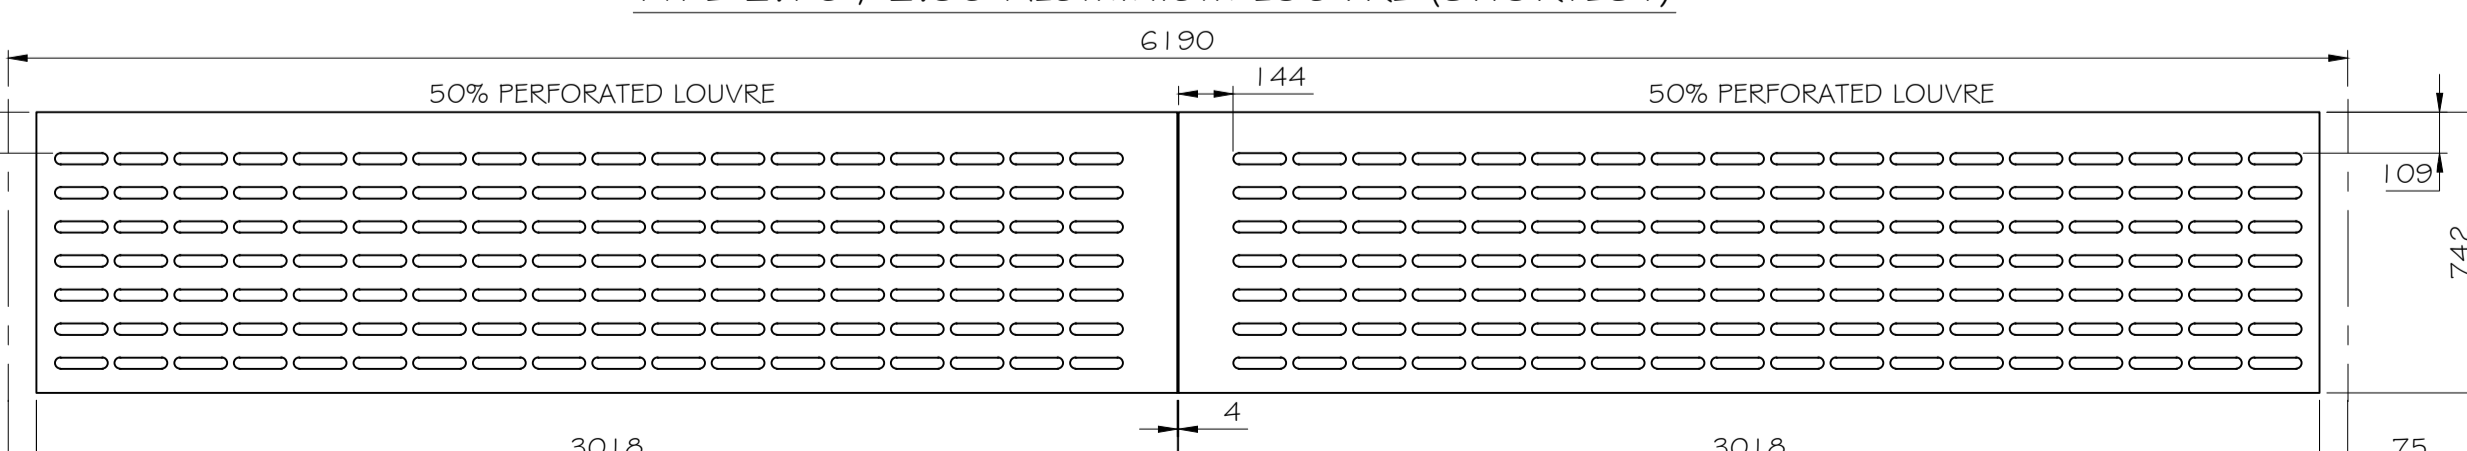

TYPE 2.75 / 2.85 ALUMINIUM LOUVRE (LONGEST)

Drawn by: R.B. Reviewed by: R.L.
Drawn Date: 26-01-12 Scale @ A1: 1:20

Project No: 08.33082.00

Sheet Title:

NON STANDARD PERFORATED ALUMINIUM LOUVRES SETTING OUT

Sheet Number: Revision:

3200-XXX-ZX-DTL-0024 A01