



Do not scale dimensions from drawings
Site verify all dimensions prior to construction
Report all discrepancies to Architect immediately
This drawing is to be read in conjunction with all relevant documents and drawings


Rev.	Description	Date	By
00	ISSUE TO LBC	31.07.12	GH

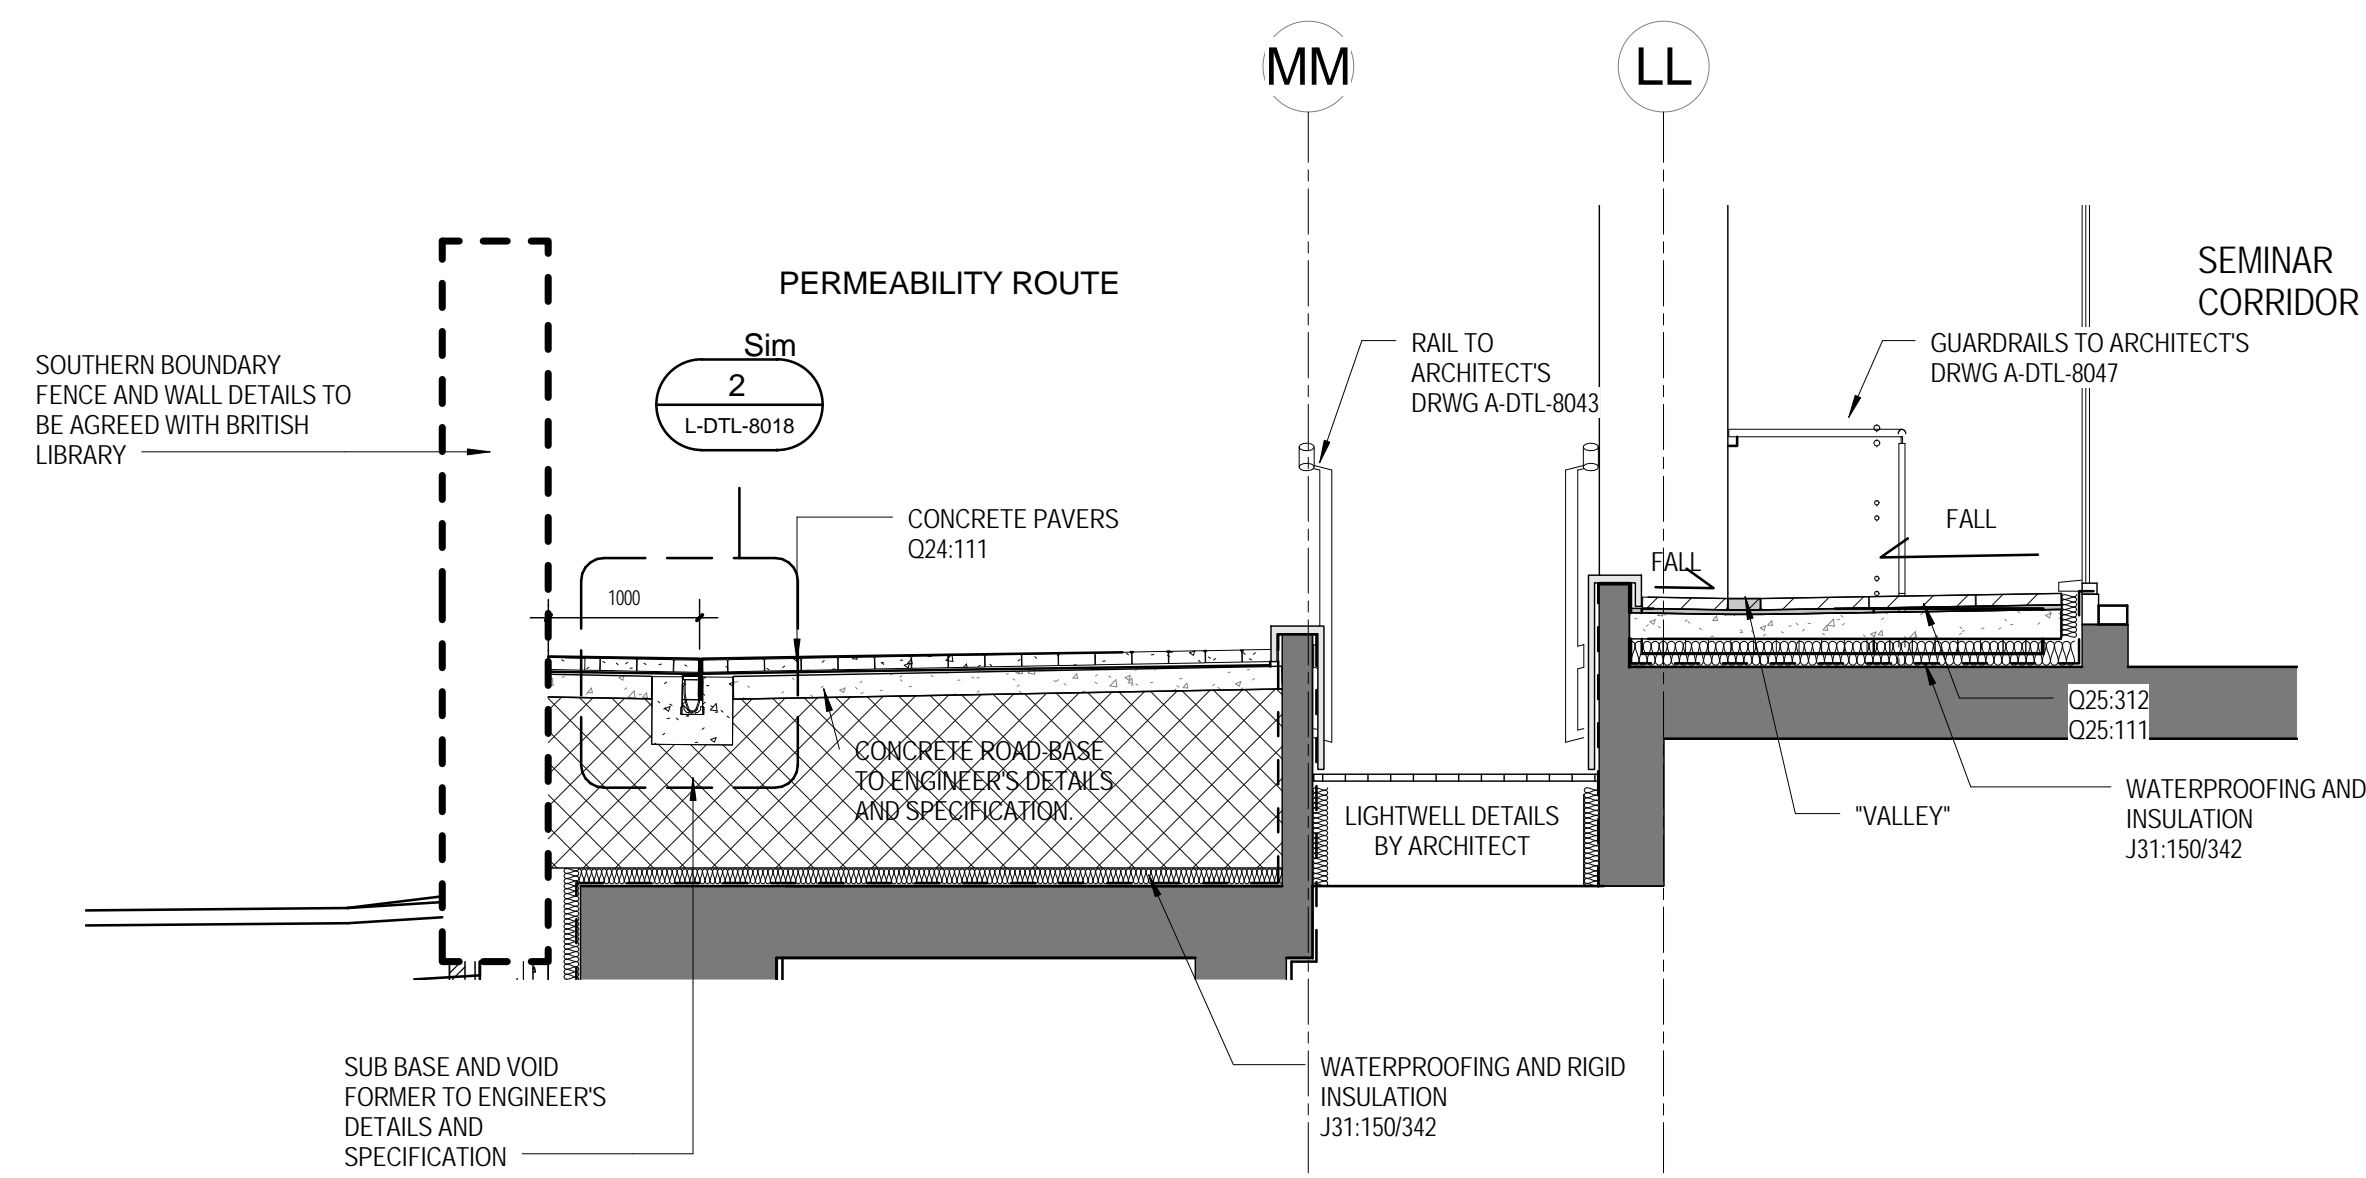


3 SECTION THROUGH SOUTH LIGHTWELL
1:50

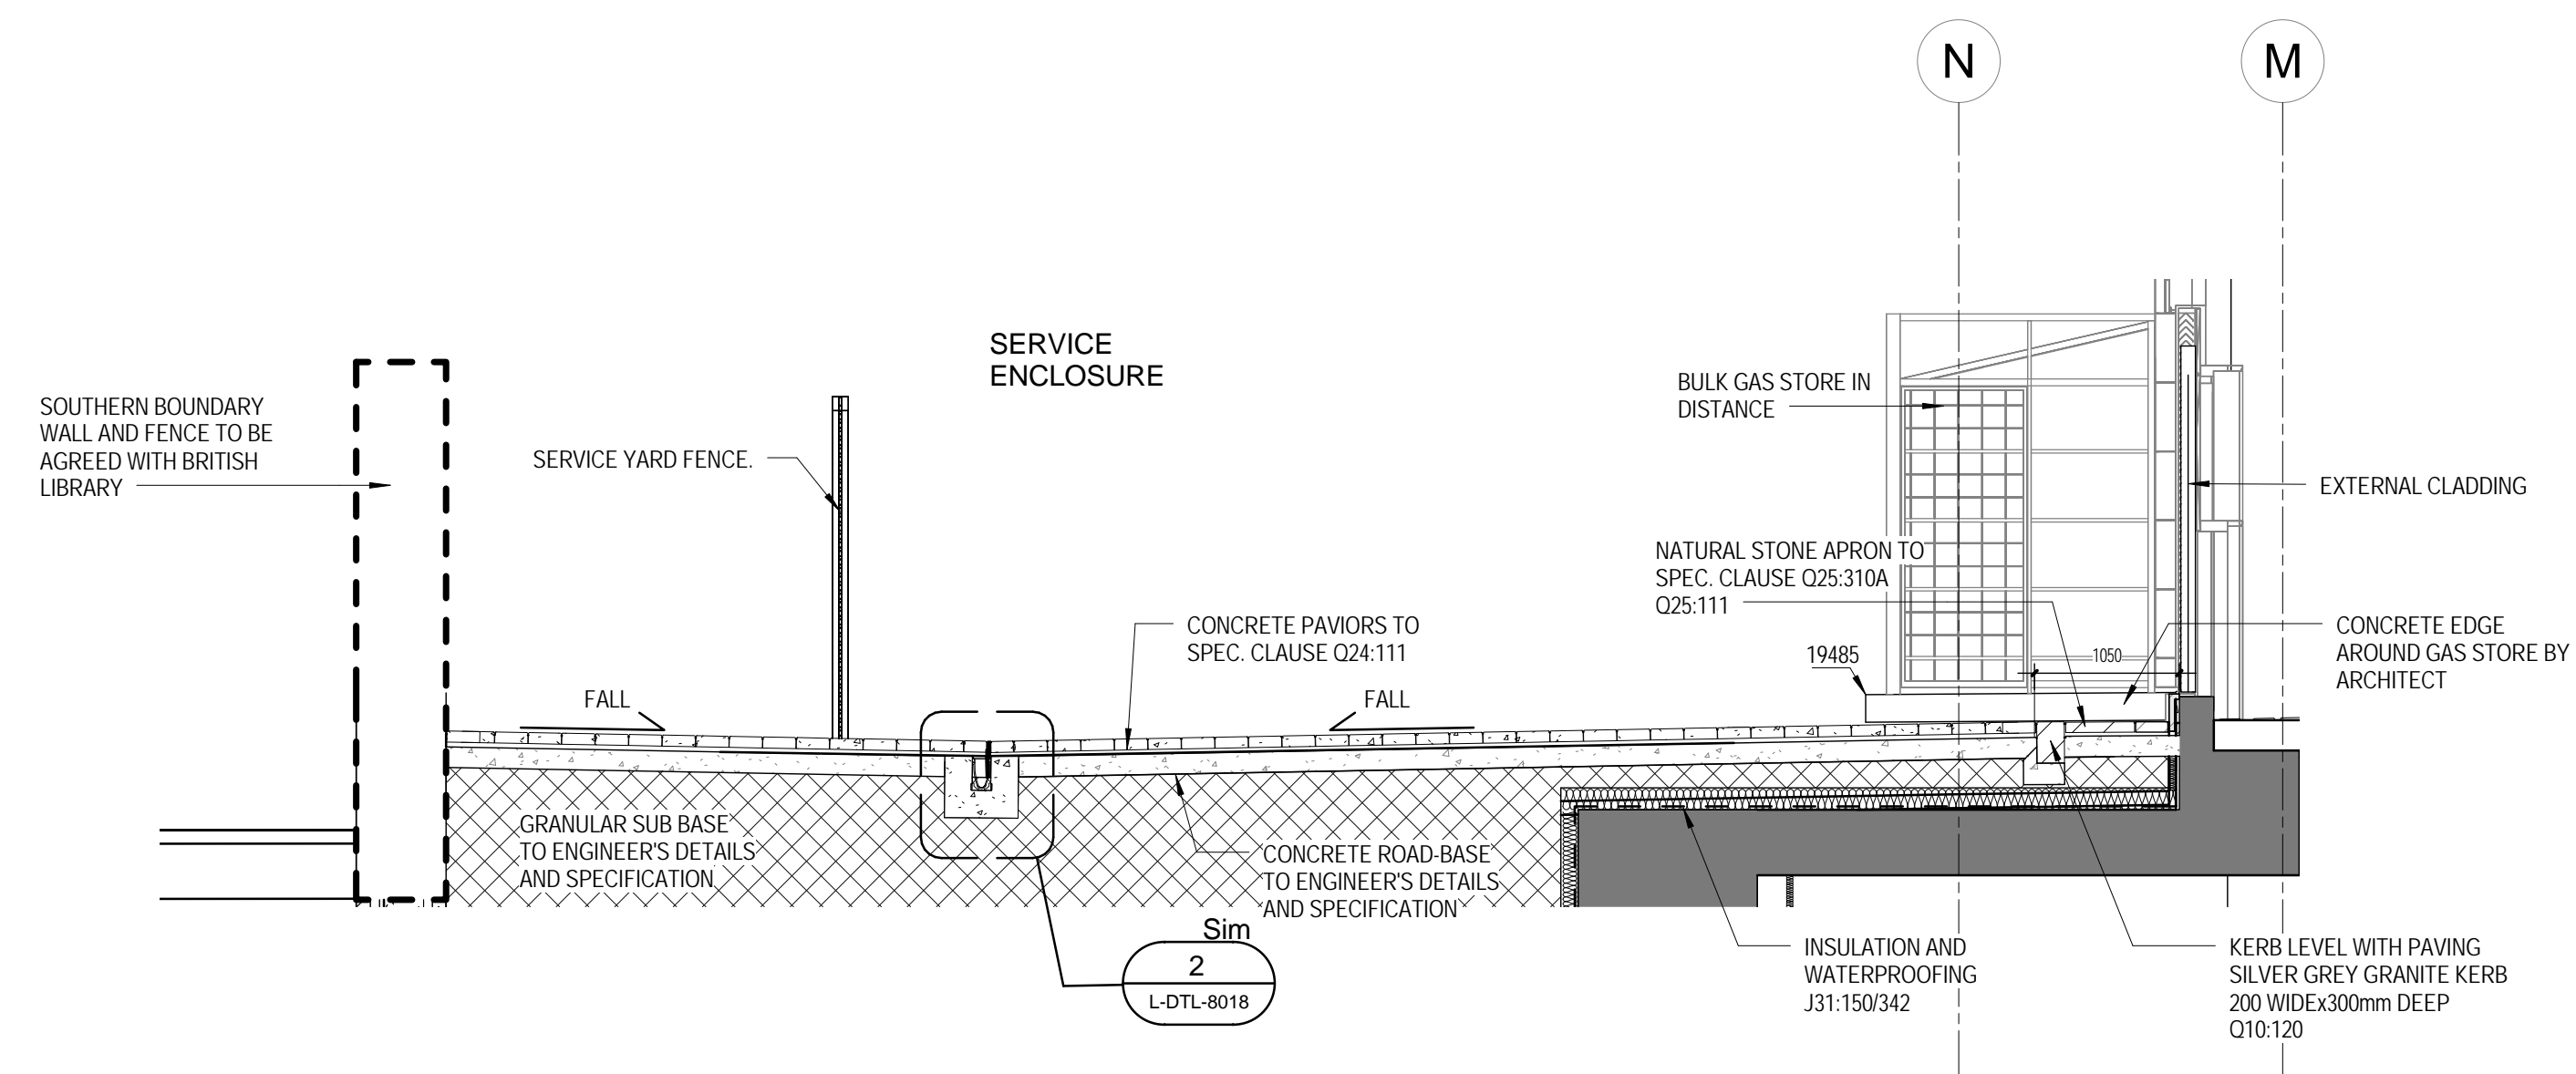

4 SECTION SHOWING BULK GAS STORAGE
1:50

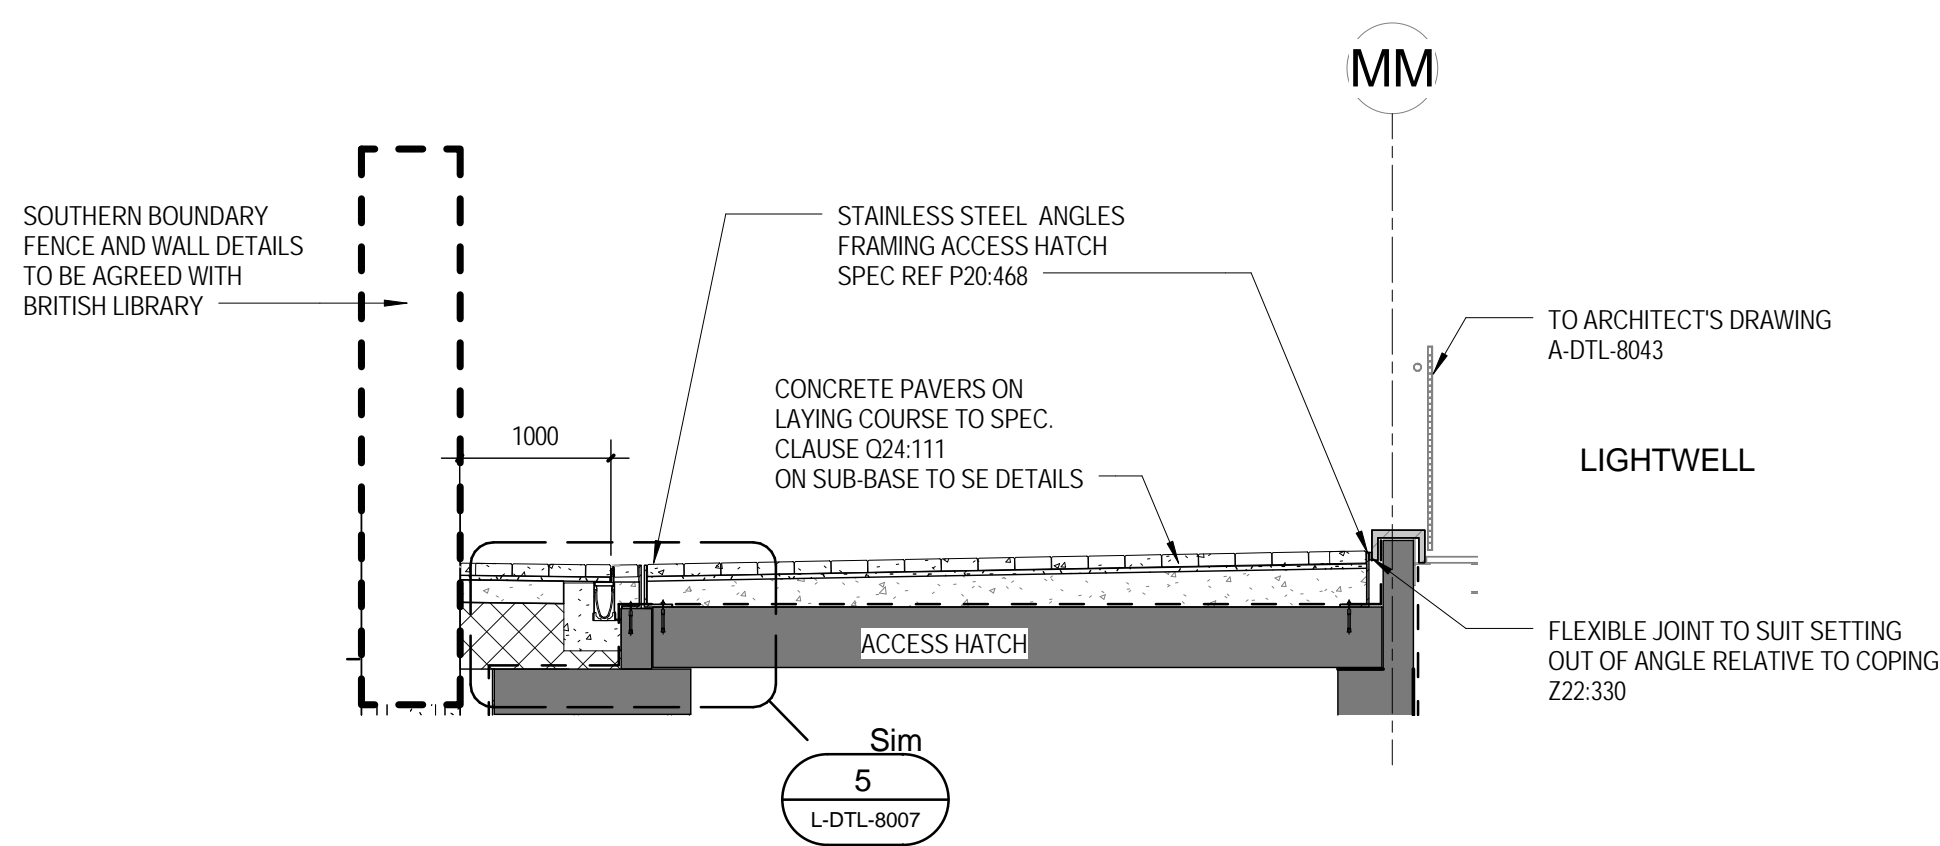

1 LONG CROSS SECTION THROUGH ACCESS HATCH
1:50

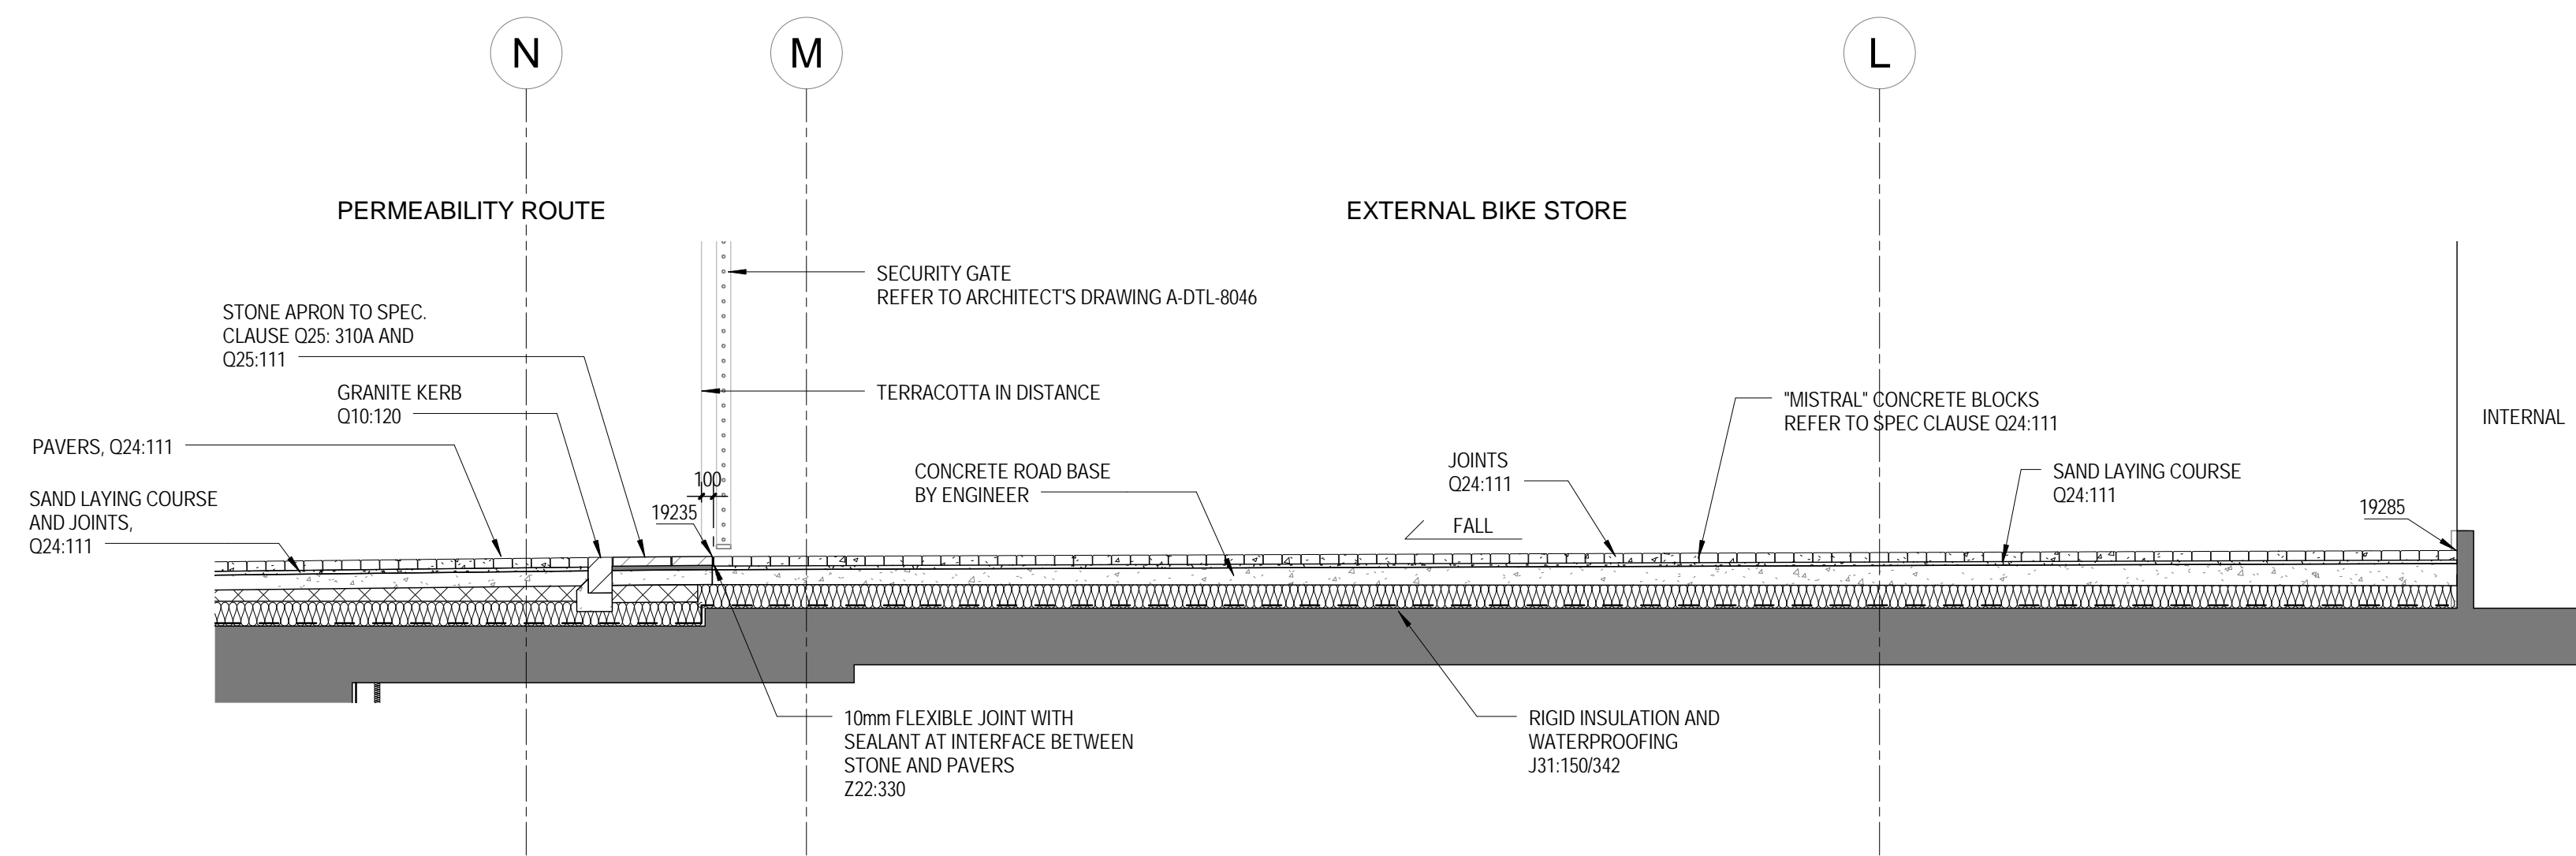

2 SECTION THROUGH BIKE STORE
1:50