


Proposed Vaults Elevation GG

Vault access door  
repositioned to the right to  
allow for enclosure of utility  
area to left

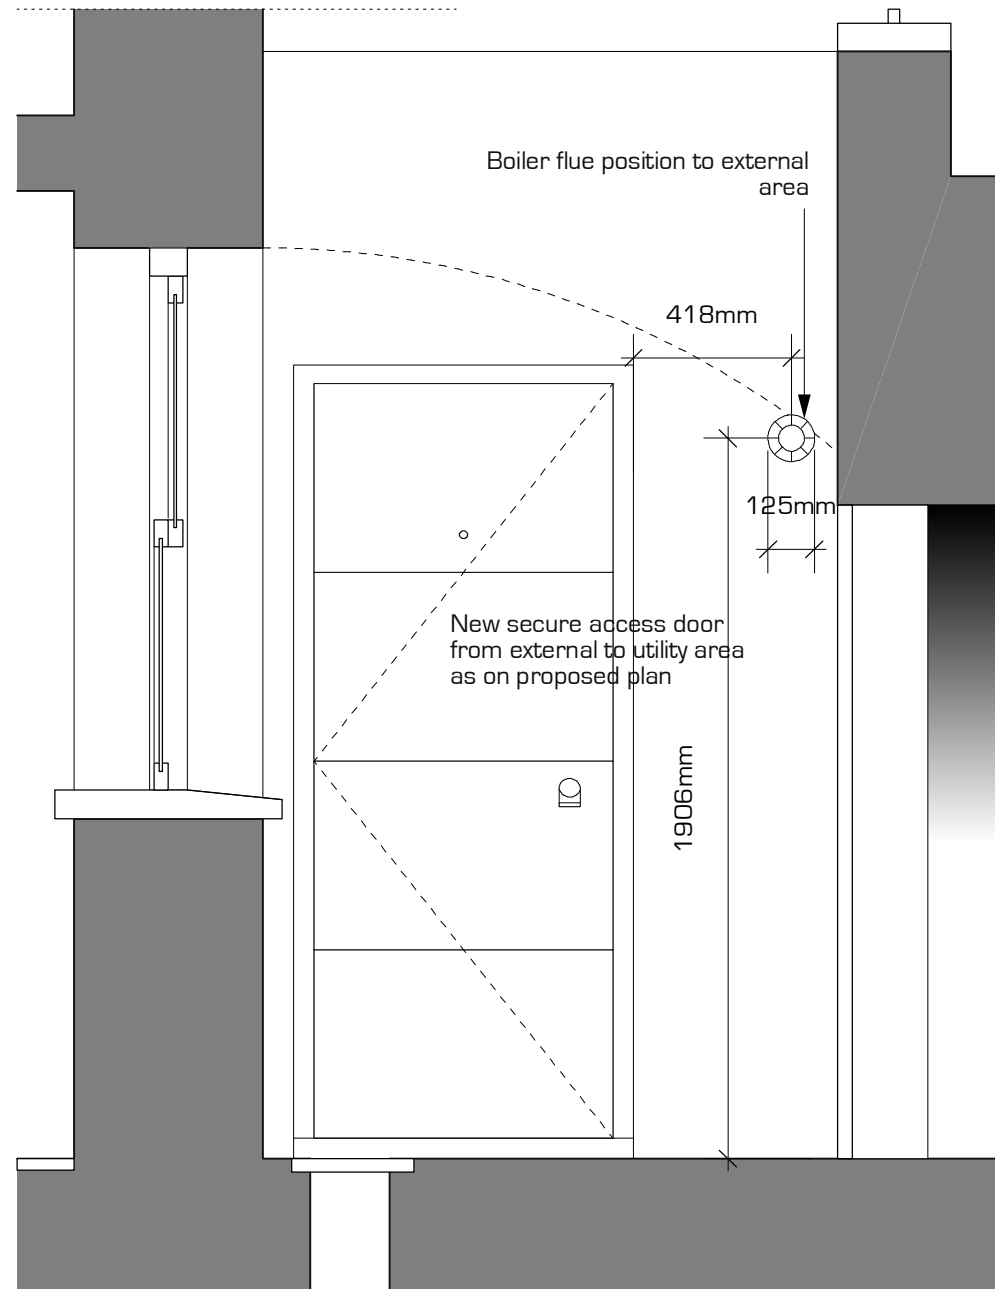

Proposed Elevation HH. Vaults New Entrance Door to Apartment and Utility Area. Scale 1:20

**GENERAL NOTES**

A Contractor must confirm and check decisions  
All Discrepancies are to be reported to and resolved  
by the designers before works are to commence  
This drawing is not to be scales  
All works and materials to be in accordance with the  
London Building Acts and the London Construction  
Bylaws or Building Regulations and to comply with  
all relevant codes of practice and British Standards

**NOTES: For Information Only**

**Client:** Kevin McGerty

**Project:** 42A Maple Street London W1P 5DG

**Drawing:** Proposed Vault  
Area to Front GG & HH

**Scale:** 1:50@A4  
1:20@A4

**Dwg No:** 12

**Rev:**

**NEIL PATRICK KIERNAN Architect RIBA**

Flat 92, 91 Fairfield Road, Bow, London E3 2QJ  
Tel: 07890 574 934  
Email: npkarchitect@hotmail.com