


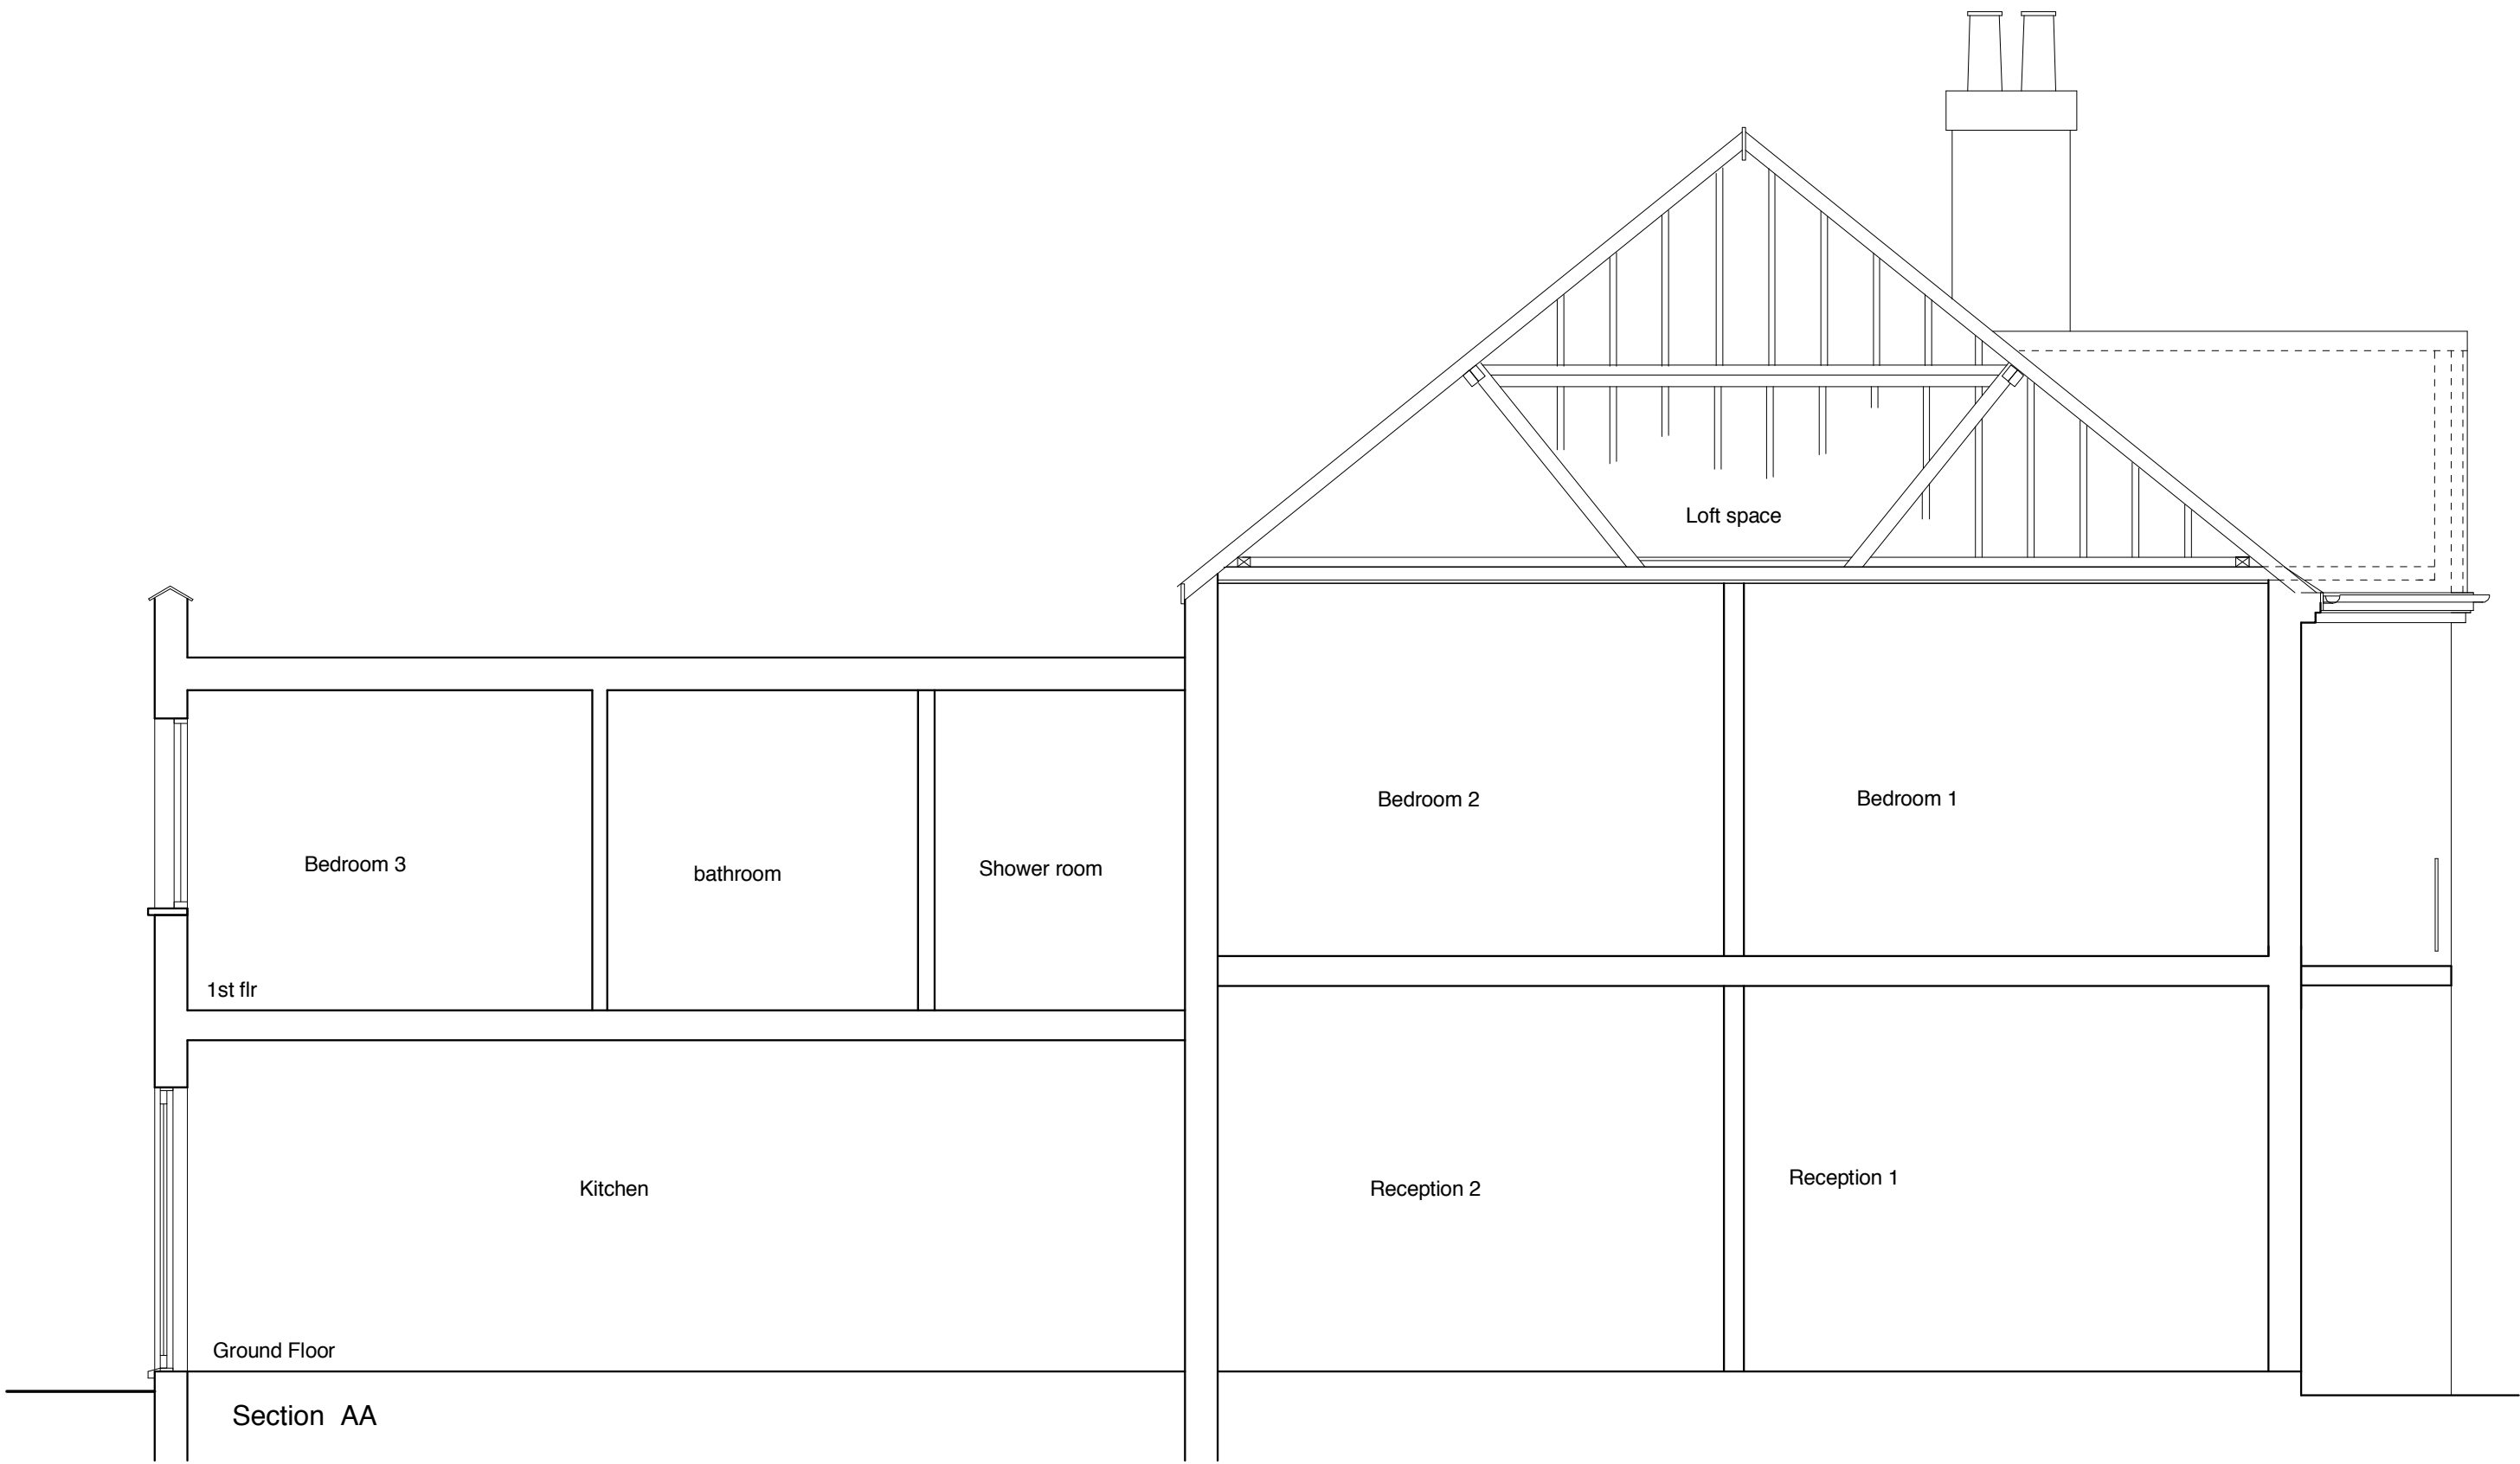

Scale Bar: 0 1 2 3 4 5 6 M



Notes:

1. This drawing is copyright and may not be reproduced in whole or part without the consent of this practice.
2. Check all dimensions on site
Notify Supervising Officer of any discrepancies prior to commencement of any section of the works
3. ~~Do not scale from drawing.~~
4. If in doubt refer to this office.
5. All works to be executed in accordance with current Building Regulations and Local Bye Laws.
6. All works to comply with the latest codes of practice and British Standards.

| | | |
|------|-------------|------|
| | | |
| Rev. | Description | Date |

| | | | |
|------------------|---------------------------------------|---|--|
| project | 20 Westbere Road London NW2 3SR | <div><div><div></div><div></div></div><div><div>HAYTER ASSOCIATES</div><div>INTERIOR & ARCHITECTURAL DESIGNERS</div><div>140 WESTON PARK, CROUCH END, LONDON N8 9PN</div><div>■ E-mail: hayter.associates@btconnect.com</div><div>▲ tel: 020 8347 0210 ● fax: 020 8342 9540</div></div></div> | |
| title | Sections Thro' Loft as existing | | |
| Scale: 1-50 | | Date: Aug 2012 | |
| Drwg No: 1203/05 | | Rev: | |