


THIS DRAWING AND CAD DATA THEREIN IS PROTECTED BY COPYRIGHT AND MUST NOT BE COPIED OR REPRODUCED WITHOUT THE WRITTEN CONSENT OF DLG ARCHITECTS

NO DIMENSIONS ARE TO BE SCALED FROM THIS DRAWING. USE FIGURED DIMENSIONS ONLY. ALL DIMENSIONS AND SIZES ARE TO BE CHECKED ON SITE AND ANY DISCREPANCIES REPORTED TO THE ARCHITECT PRIOR TO INITIATION OF ANY WORKS.

0 1 3 5m

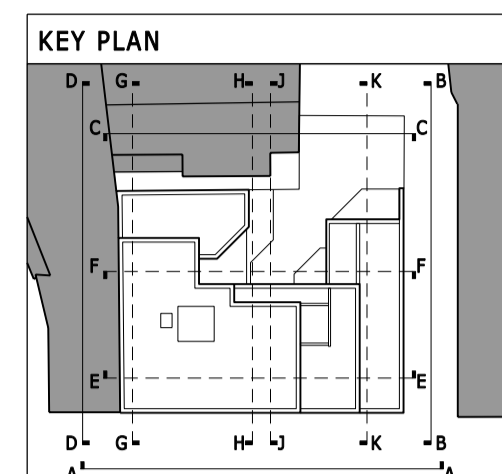


LIST OF MATERIALS

01. Site Re-claimed Brickwork.
02. Western Red Cedar weatherboard cladding.
03. P.C. Aluminium Glazing System.
04. Structurally cantilevered Concrete Balcony with soffit and fascia clad in Aluminium.
05. Glass panel balustrade with stainless steel handrails.
06. P.C. Aluminium cladding panel.
07. Stainless steel flat metal plate balustrade.
08. Structural glass entrance screen and doors with Stainless steel patch fittings.
09. Western Red Cedar, Screen (hit & miss clad both sides).
10. Glass block/plank (textured distorted view).
11. Render (off white).
13. P.C. Aluminium louvers.
14. Timber Deck supported by frame structure painted white.
15. P.C. Aluminium Flashing



ELEVATION A

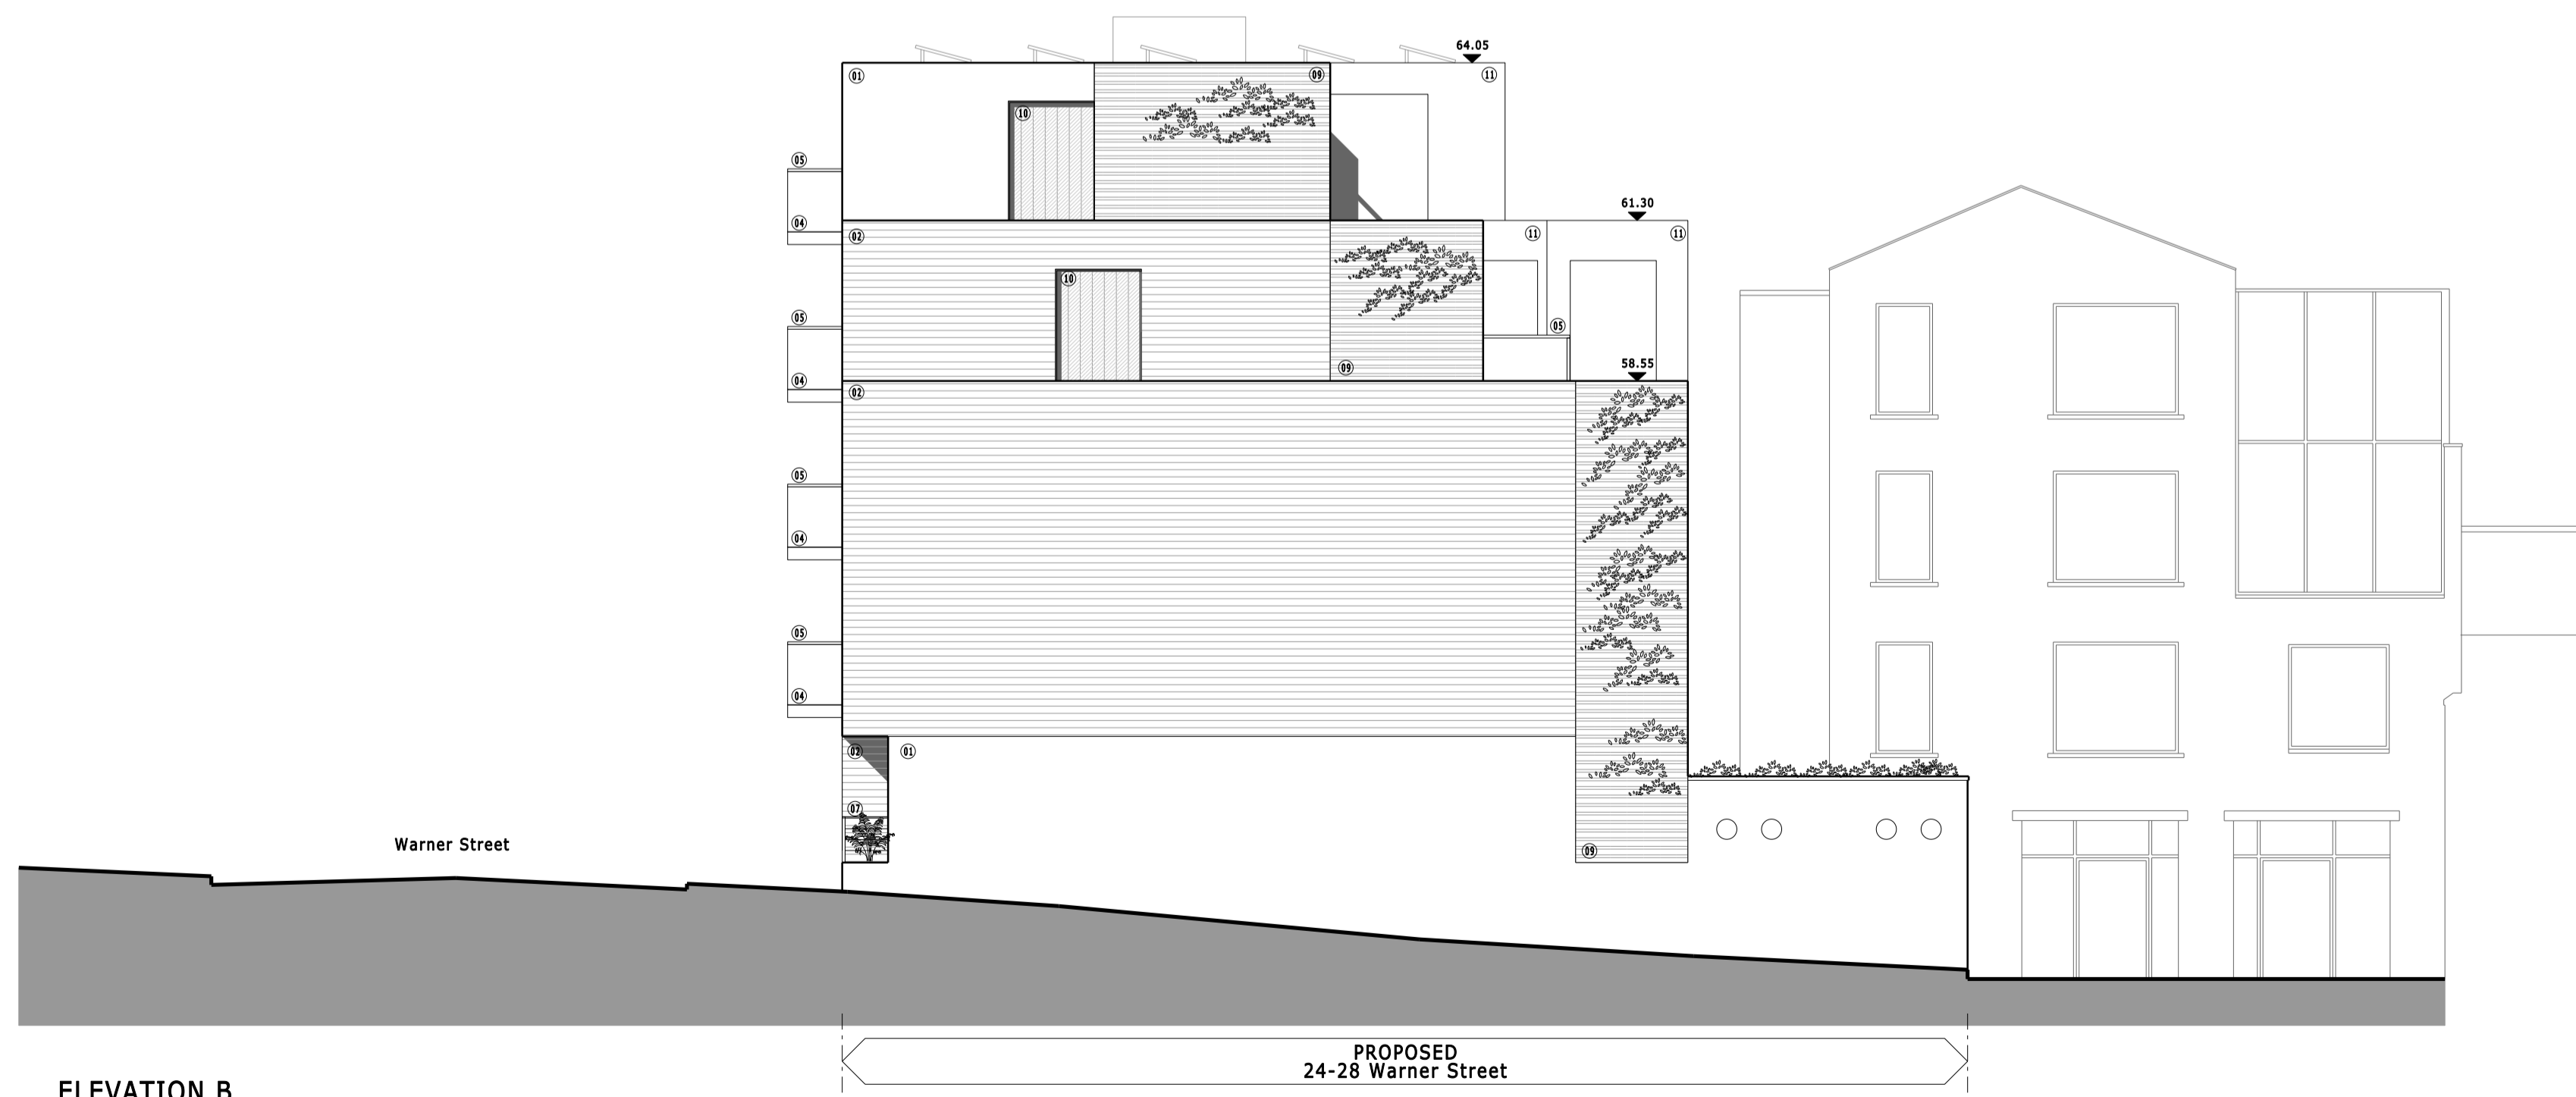

ELEVATION B

Sheet 2 changed to 2 bed self-contained & SBD update to main entrance  
 Rev Description Initials/Date  
 YW 25/07/11  
 YW 04/05/11

24-28 Warner Street  
 London  
 EC1R 5EX

Elevation A & B  
 Proposed

Status  
 Planning Application

Date Feb 2011 AR Sheet By Scale @ Size 1:100@A1

Job Number Code Drawing Number Rev  
 3621 (P) 030 B

DLG Architects LLP  
 11-29 Fashion Street  
 London E1 6PZ

t +44(0)20 7426 3630  
 f +44(0)20 7426 3631  
 london@dlgarchitects.com

dlgarchitects.com

