


EXISTING SECTIONS: A - A

Scale 1:50 @ A1  
Scale 1:100 @ A3

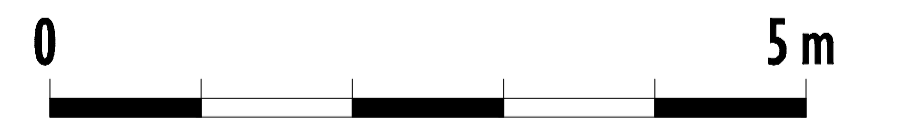

w o l f f  
ARCHITECTS

16 lambton place  
notting hill  
london w11 2sh  
t +1 020 7 229 3125  
f +1 020 7 229 3257  
info @ wolffarchitects.co.uk

This drawing is prepared under copyright and all  
rights are reserved. No part of this drawing may  
be reproduced, stored in a retrieval system, or  
transmitted in any form or by any means, electronic,  
mechanical, photocopying, recording, or by any  
information storage and retrieval system, without  
the prior written permission of Wolff Architects.

REV	DATE	DESCRIPTION
0	24.07.12	FIRST ISSUE

REV	DATE	DESCRIPTION

STAGE	PROJECT	DATE	SCALE	DWG NO	DRAWING TITLE	REV	DATE
PLANNING STAGE	56 Avenue Road London, NW8 6HT	24.07.12	1:50/1:100	1111-PL-121	Existing Sections: A-A	0	