


EXISTING SECTIONS: D - D

Scale 1:50 @ A1
Scale 1:100 @ A3

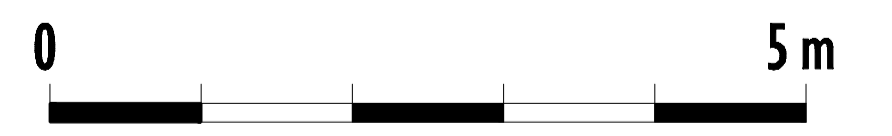

w o l f f
ARCHITECTS

16 lambton place
notting hill
london w11 2sh
t +1 020 7229325
f +1 020 72293257
info@wolffarchitects.co.uk

This drawing is prepared under copyright and no part shall be published or reproduced in any form without the written consent of the architect. (Copyright © 1999)
This drawing is not to be used for purposes other than that for which it is prepared. It is neither a contract nor a warranty for any work or material.
Nothing is to be taken as a guarantee of accuracy. Payment of fees does not constitute an acceptance of liability for any errors or omissions.

REV	BY	DATE
0	FIRST ISSUE	24.07.12

REV	BY	DATE

STATUS:	PLANNING STAGE	56 Avenue Road London, NW8 6HT	scale:	1:50/1:100	Drawing title:	Existing Sections: D-D	REV	0
	PROJECT:							
DATE:	24.07.12							