
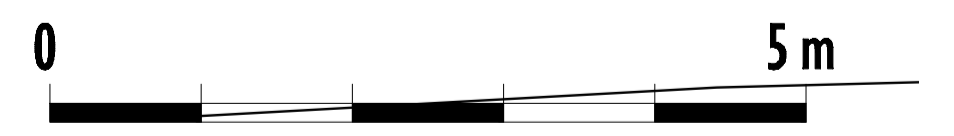


Proposed demolitions

DEMOLITION LAYOUTS: GROUND FLOOR

Scale 1:50 @ A1
Scale 1:100 @ A3

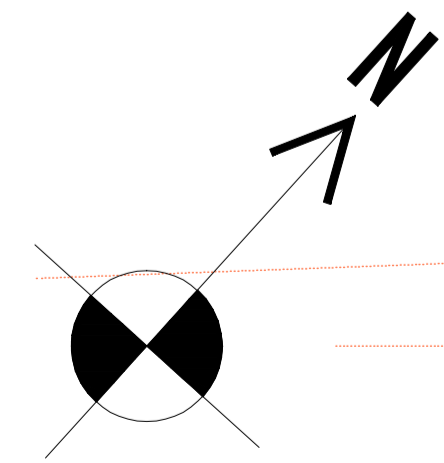

w o l f f
ARCHITECTS

16 Lambton Place
Notting Hill
London W11 2SH
Tel: 0207 229 3125
Fax: 0207 229 3257
info@wolffarchitects.co.uk

This drawing is prepared under copyright and all other rights reserved. It is the property of Wolff Architects. Any reproduction or use of this drawing without the written consent of Wolff Architects is prohibited. It is supplied on the basis that it is provided 'as is' without any liability for its accuracy or completeness. Planning applications, if submitted, are the client's responsibility.

REV	DATE
0	24.07.12

REV	DATE

STATUS: PLANNING STAGE	Project: 56 Avenue Road, London, NW8 6HT		Drawing title: Demolition Layouts, Ground Floor	
	date: 24.07.12	scale: 1:50/1:100	Proj. No: 1111-PL-153	REV: 0