


Proposed demolitions

DEMOLITION LAYOUTS: SECOND FLOOR

Scale 1:50 @ A1
Scale 1:100 @ A3

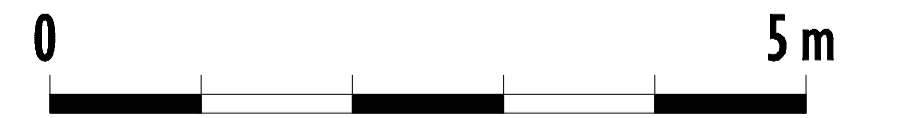

w o l f f
ARCHITECTS

16 lambton place
notting hill
london w11 2sh
tel 0207229325
fax 02072293257
info@wolffarchitects.co.uk

This drawing is prepared under copyright and all
rights reserved. Any portion of this drawing, by
reproduction in any form, without the written consent of
Wolff Architects, is prohibited. (Copyright © 2012)
This drawing is not to be used for purposes other
than that for which it is prepared. It is neither
warranted nor liable for any error or omission.
Nothing is to be taken as a guarantee or warranty.
Approval of drawings is to be obtained from the client.
Changes subject to necessary authority approval.

REV	DATE
0	24.07.12

REV	DATE

STAGE	PROJECT	DATE	SCALE	REV	DATE
PLANNING STAGE	56 Avenue Road London, NW8 6HT	24.07.12	1:50/1:100	0	24.07.12

DWG NO	DRAWING TITLE	REV	DATE
1111-PL-155	Demolition Layouts, Second Floor	0	24.07.12