
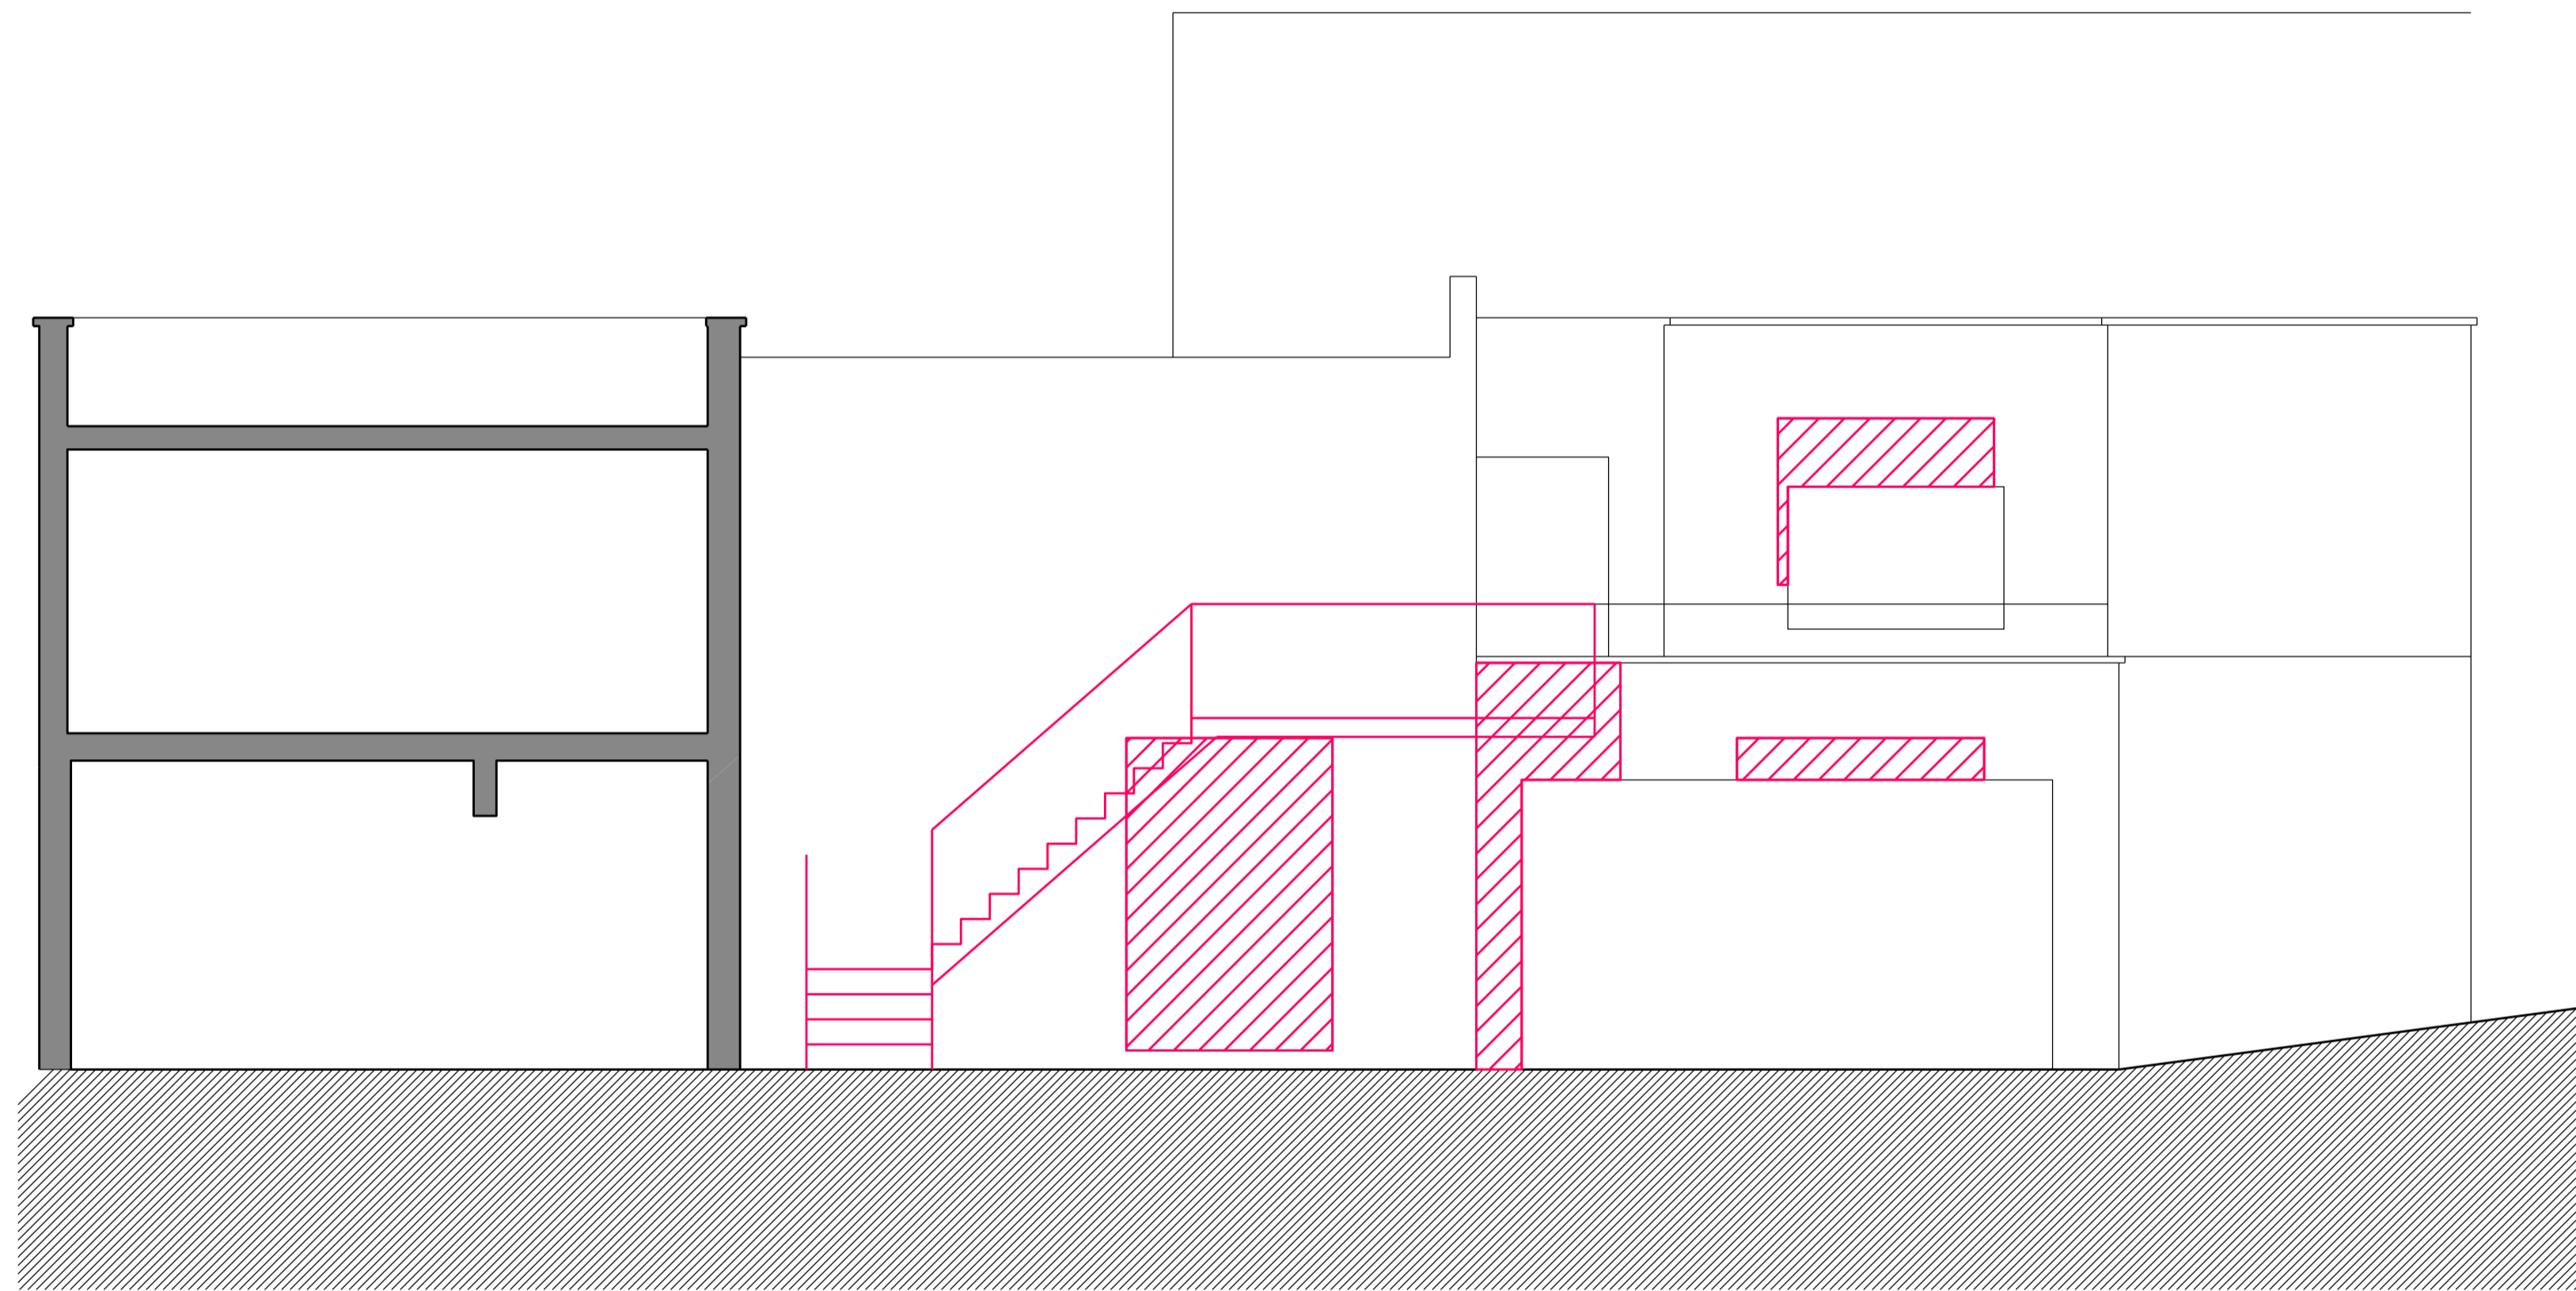


KEY

 = Demolition



**PATALAB**

Unit 4.3  
2-6 Northburgh Street  
London EC1V 0AY

p: +44 (0)20 3093 4170  
w: www.patalab.com  
e: info@patalab.com

Notes


DO NOT SCALE. Use figured dimensions only. ALL contractors are requested to check all dimensions on site before proceeding. All discrepancies to be notified in writing to PATALAB. Dimensions are in millimeters unless stated otherwise. All levels are in meters above AOD unless stated otherwise. No areas indicated, or areas calculated from this drawing should be used for valuation purposes or as the basis for development contracts. Copyright by PATALAB. All rights reserved including the right of reproduction in whole or part, in any form or media.

Client

Mr Alex Bard

Project

134A & 136 Gloucester Avenue  
London, NW1 8JA

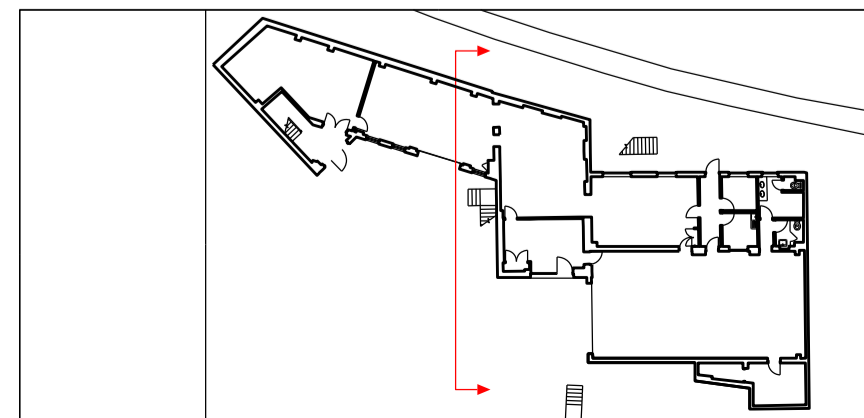

Rev	Date	Reason for Issue
00	16.08.12	For Planning

**PATALAB**

Project **134a & 136 Gloucester Avenue**  
Drawing Title **Existing Elevation B Demolition**

Scale	1.50 @ A1 1.100 @ A3	Project No	Drawing No	Rev
Date	16.08.12	<b>1205</b>	<b>A2061</b>	<b>00</b>

