


Proposed demolitions

DEMOLITION ELEVATIONS: 6

Scale 1:50 @ A1  
Scale 1:100 @ A3

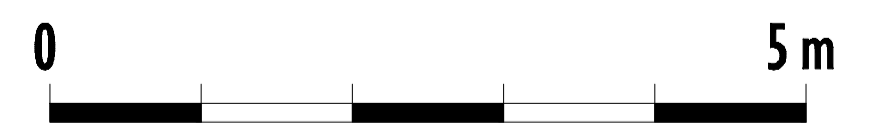

w o l f f  
ARCHITECTS

16 lambton place  
notting hill  
london w11 2sh  
t +1 020 7229325  
f +1 020 72293257  
info@wolffarchitects.co.uk

This drawing is prepared under copyright and all  
rights reserved. Any part of this drawing is  
reproduced in any form without the written  
consent of Wolff Architects. (Copyright © 1999)  
This drawing is not to be used for purposes other  
than that for which it is prepared. It is neither  
warranted nor liable for any error or omission.  
Nothing is to be taken for planning application  
purpose. All dimensions to be checked on site. All  
changes subject to necessary authority approval.

REV	DATE
0	24.07.12

REV	DATE

<b>PLANNING STAGE</b> <small>date</small>	<small>project</small> 56 Avenue Road London, NW8 6HT	<small>scale</small> 1:50/1:100	<small>drawing title</small> Demolition Elevations: 6	<small>REV</small> 0
	<small>date</small> 24.07.12			