

SECTION A-A
EXISTING



DO NOT SCALE DIMENSIONS FROM THIS DRAWING. ALL DIMENSIONS TO BE CHECKED ON SITE & ANY DISCREPANCY REPORTED IMMEDIATELY TO THE ARCHITECT.

THIS DRAWING IS COPYRIGHT AND SHOULD NOT BE COPIED OR DUPLICATED IN ANYWAY WITHOUT THE CONSENT OF true associates ltd


revisions
 project
 7 Quadrant Grove
 London
 NW5 4JP
 client

drawing title
 Section A-A
 Planning Existing


 true associates ltd
 32 Chamberlayne Road
 london NW10 3JE
 tel 020 8960 3663
 e-mail info@trueassociates.co.uk

date August 12 number 726 S'x'01

scale 1:100 revision

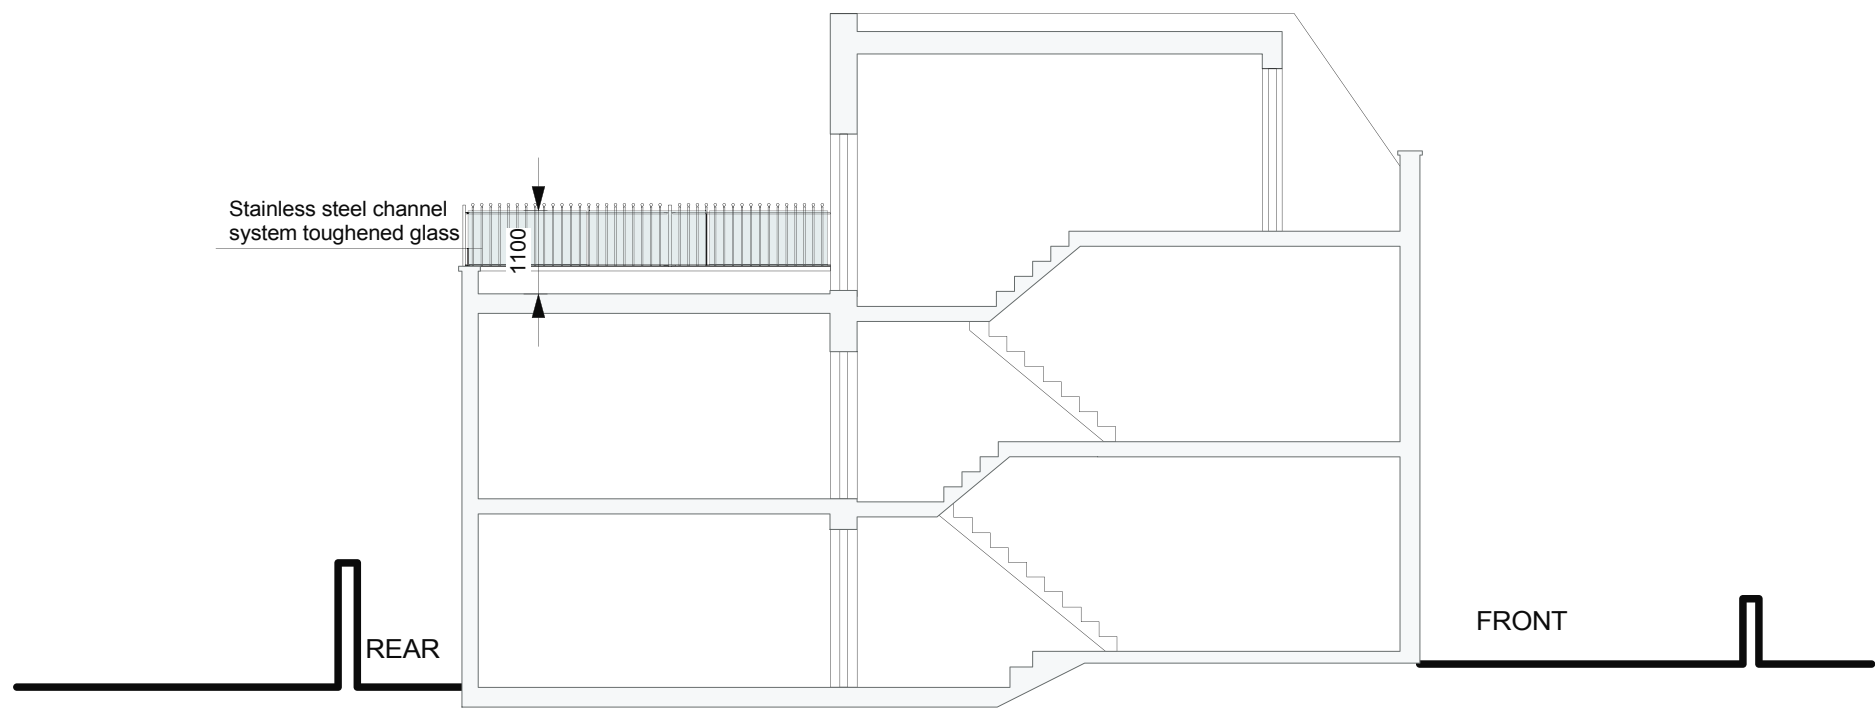

SECTION A-A
PROPOSED

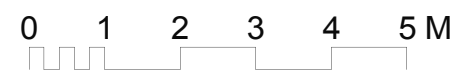

DO NOT SCALE DIMENSIONS FROM THIS DRAWING. ALL DIMENSIONS TO BE CHECKED ON SITE & ANY DISCREPANCY REPORTED IMMEDIATELY TO THE ARCHITECT.

THIS DRAWING IS COPYRIGHT AND SHOULD NOT BE COPIED OR DUPLICATED IN ANYWAY WITHOUT THE CONSENT OF true associates ltd

revisions

project

7 Quadrant Grove
London
NW5 4JP

client

drawing title

Section A-A
Planning Proposed



true associates ltd
32 Chamberlayne Road
london NW10 3JE
tel 020 8960 3663
e-mail info@trueassociates.co.uk

date August 12 number 726 S'01

scale 1:100 revision