
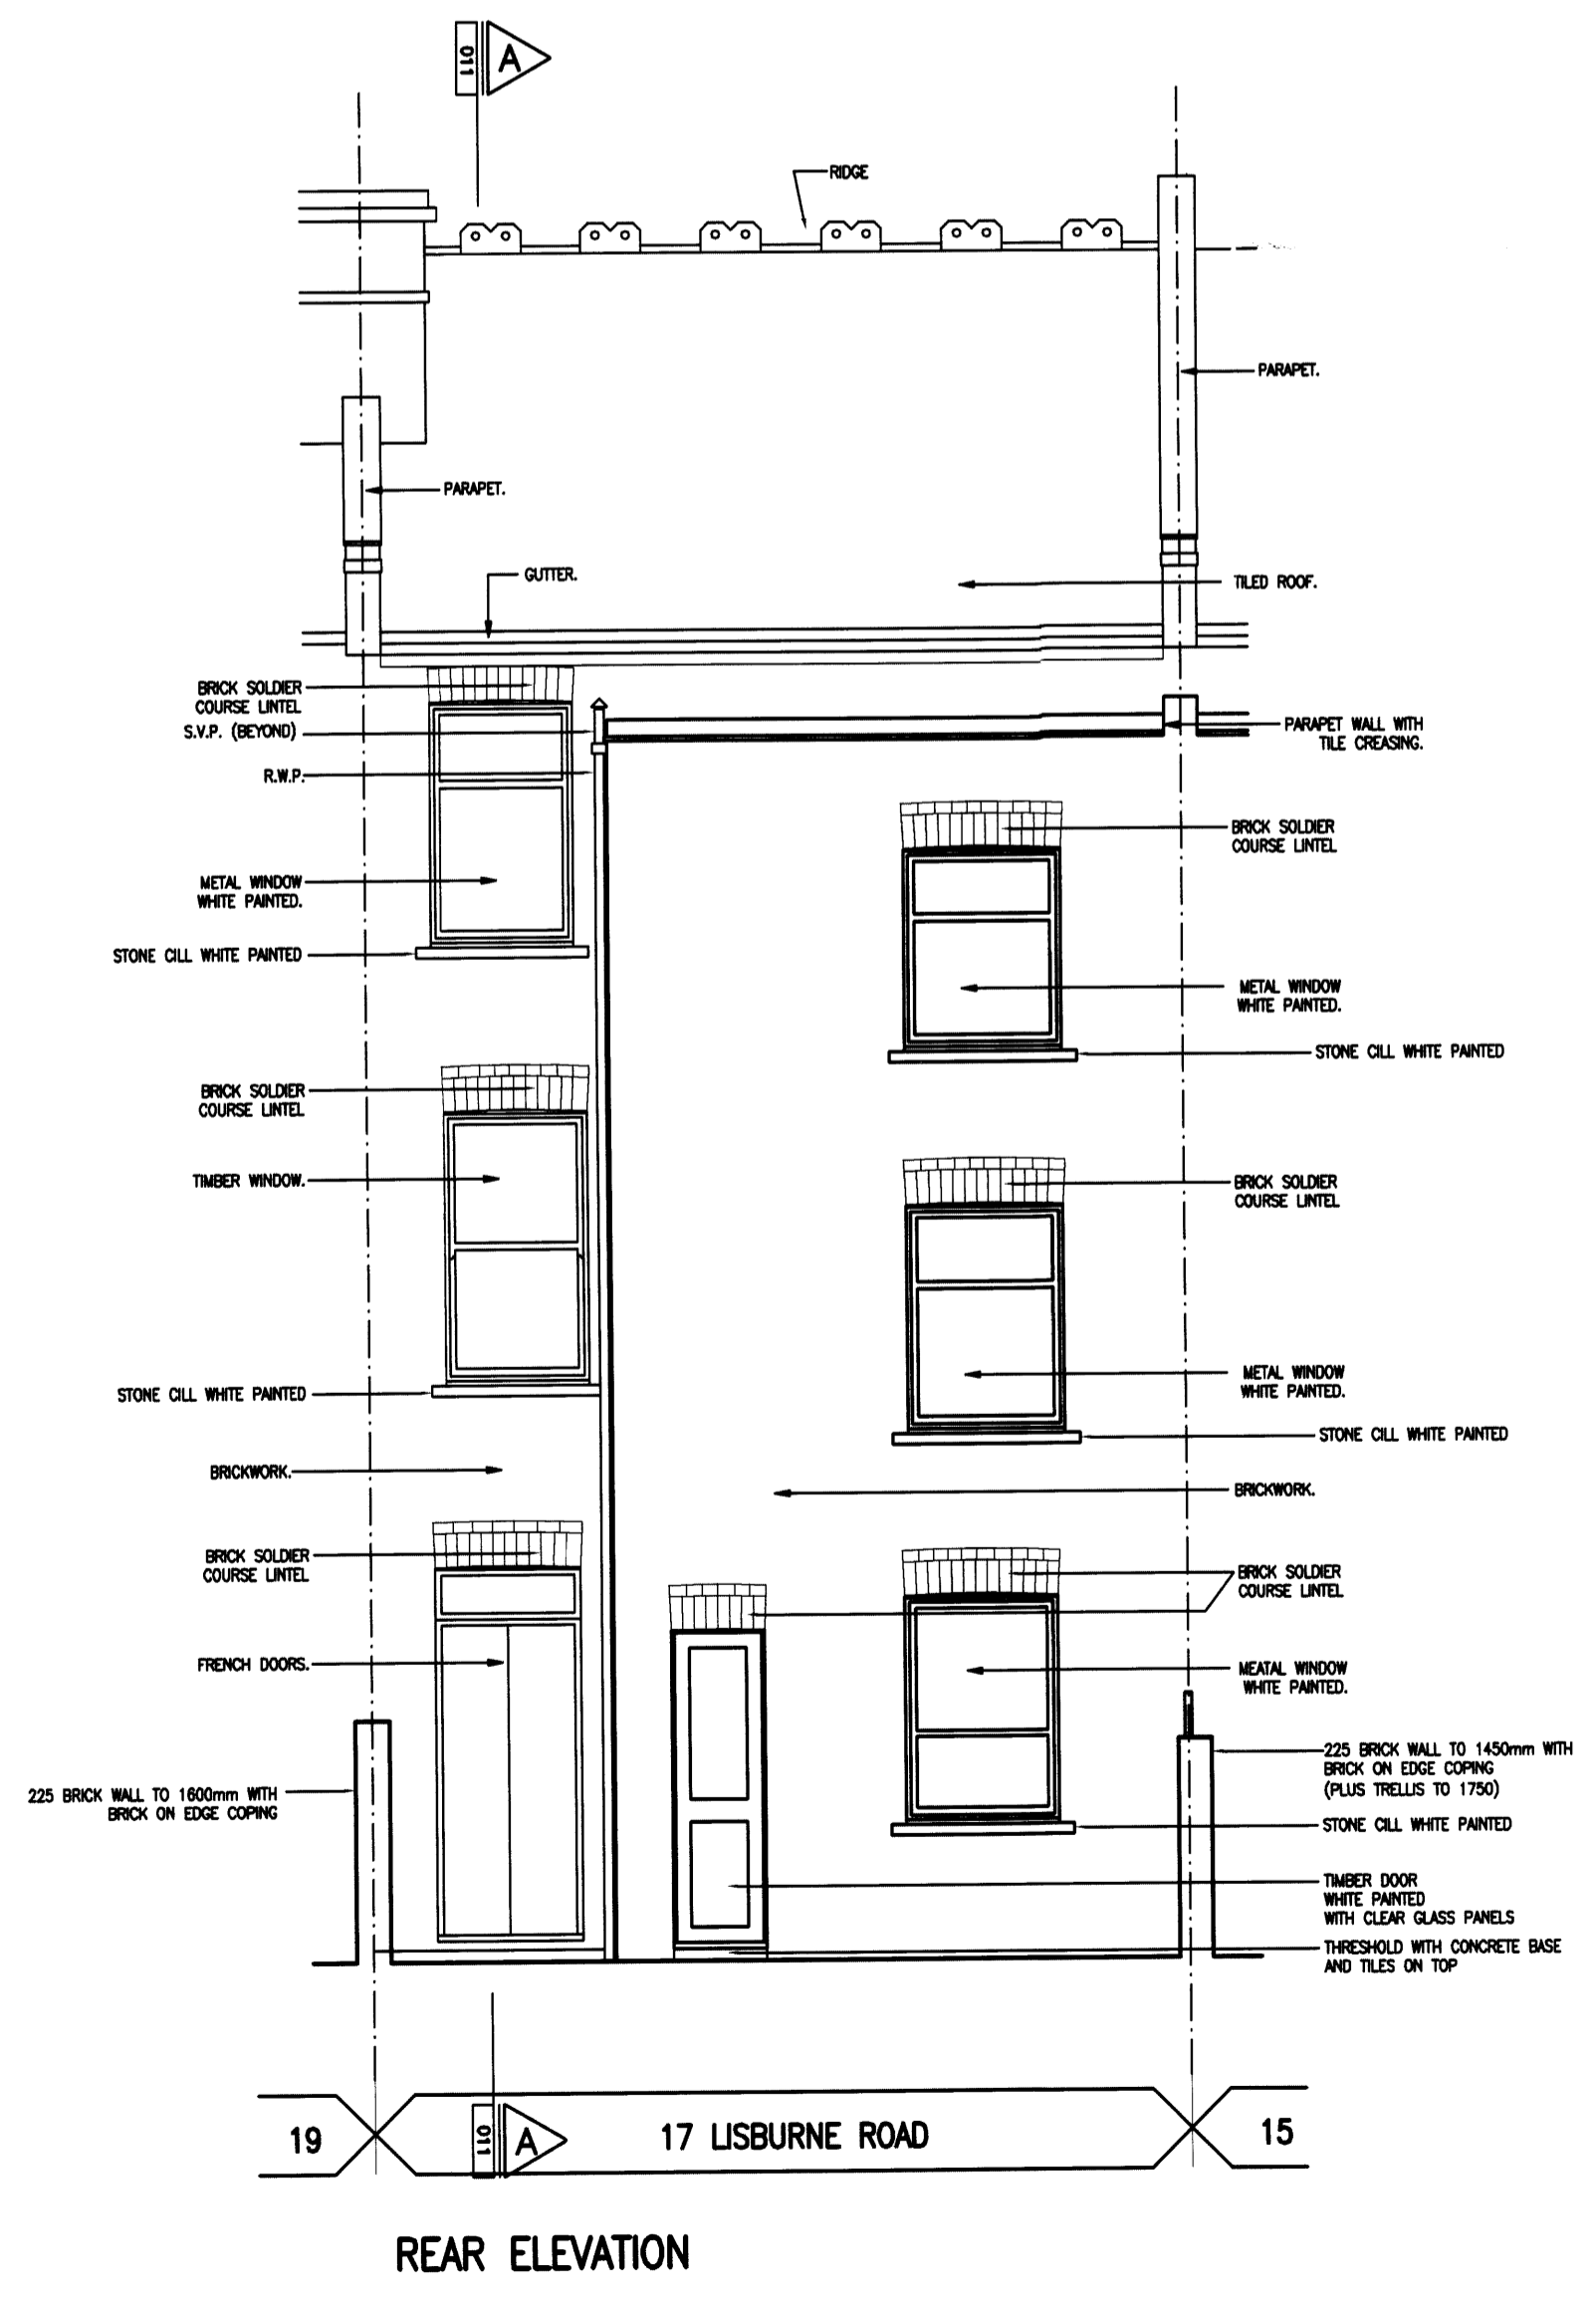
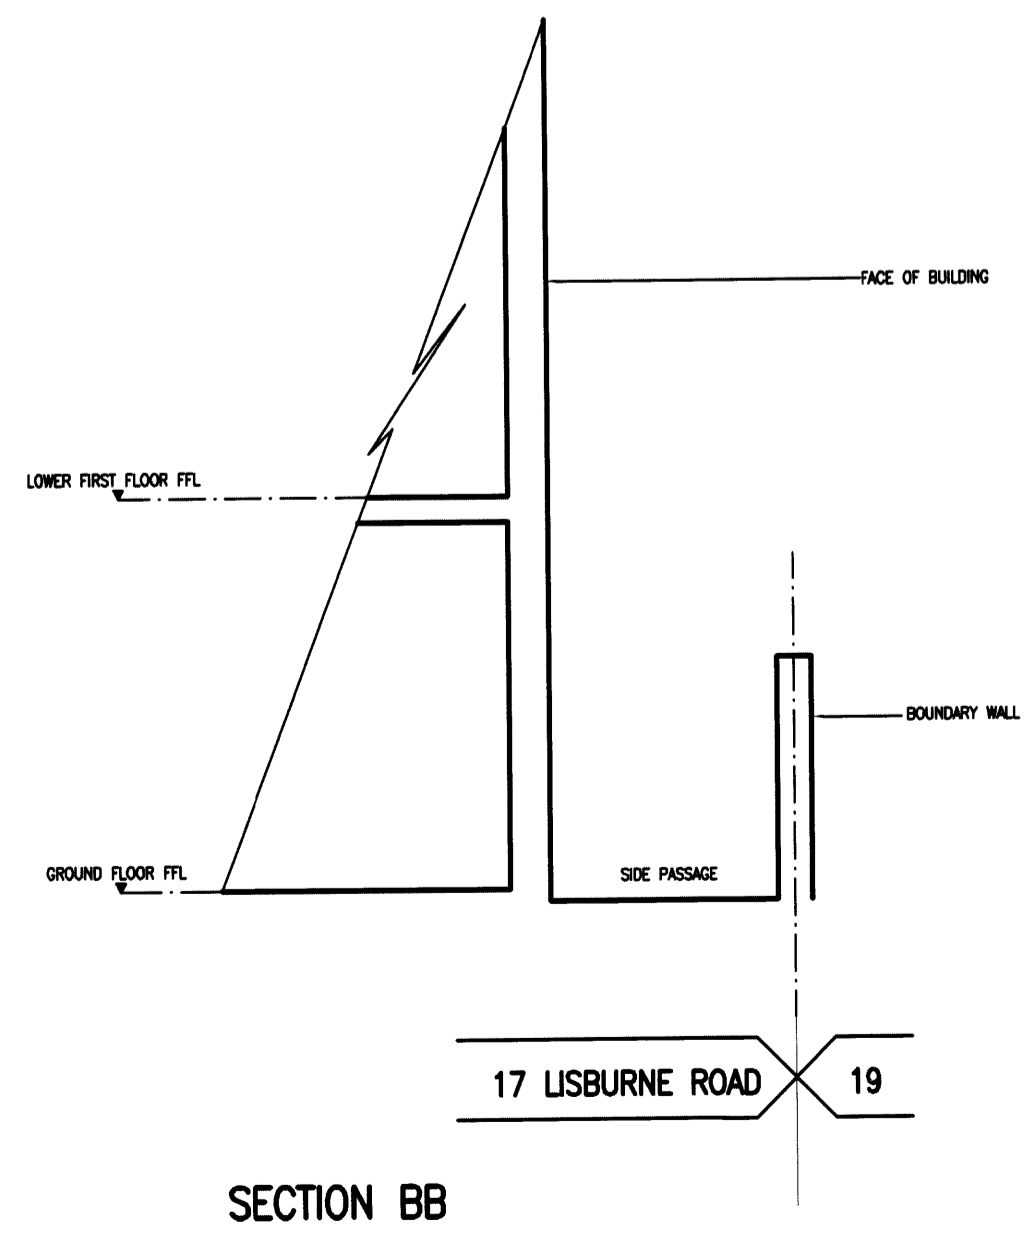
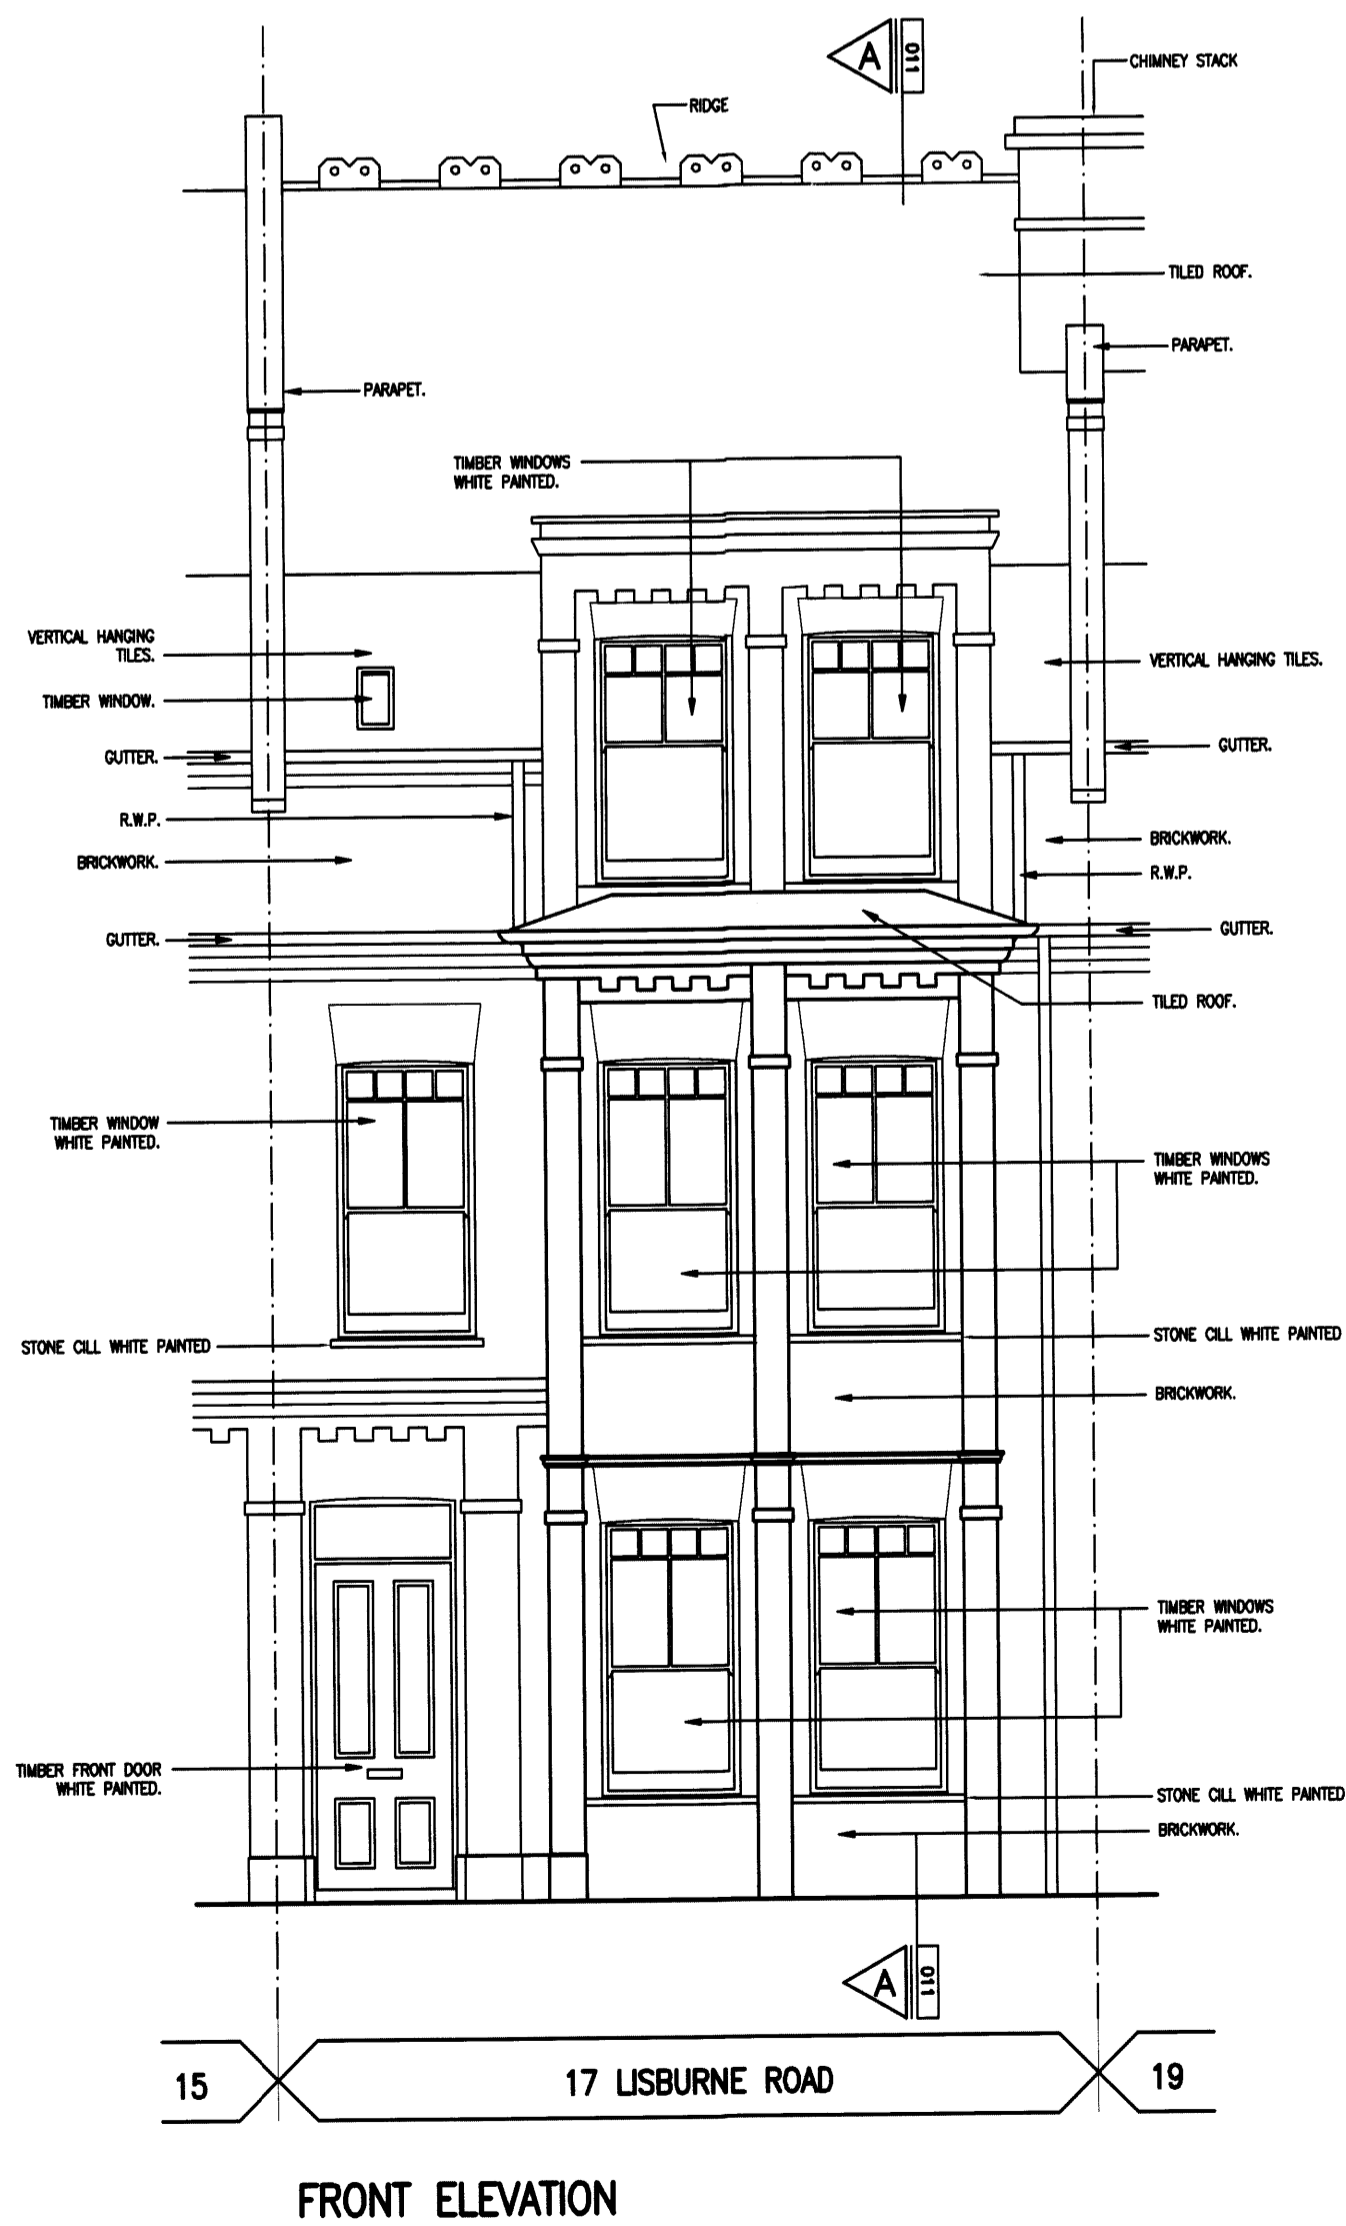


NOTES:

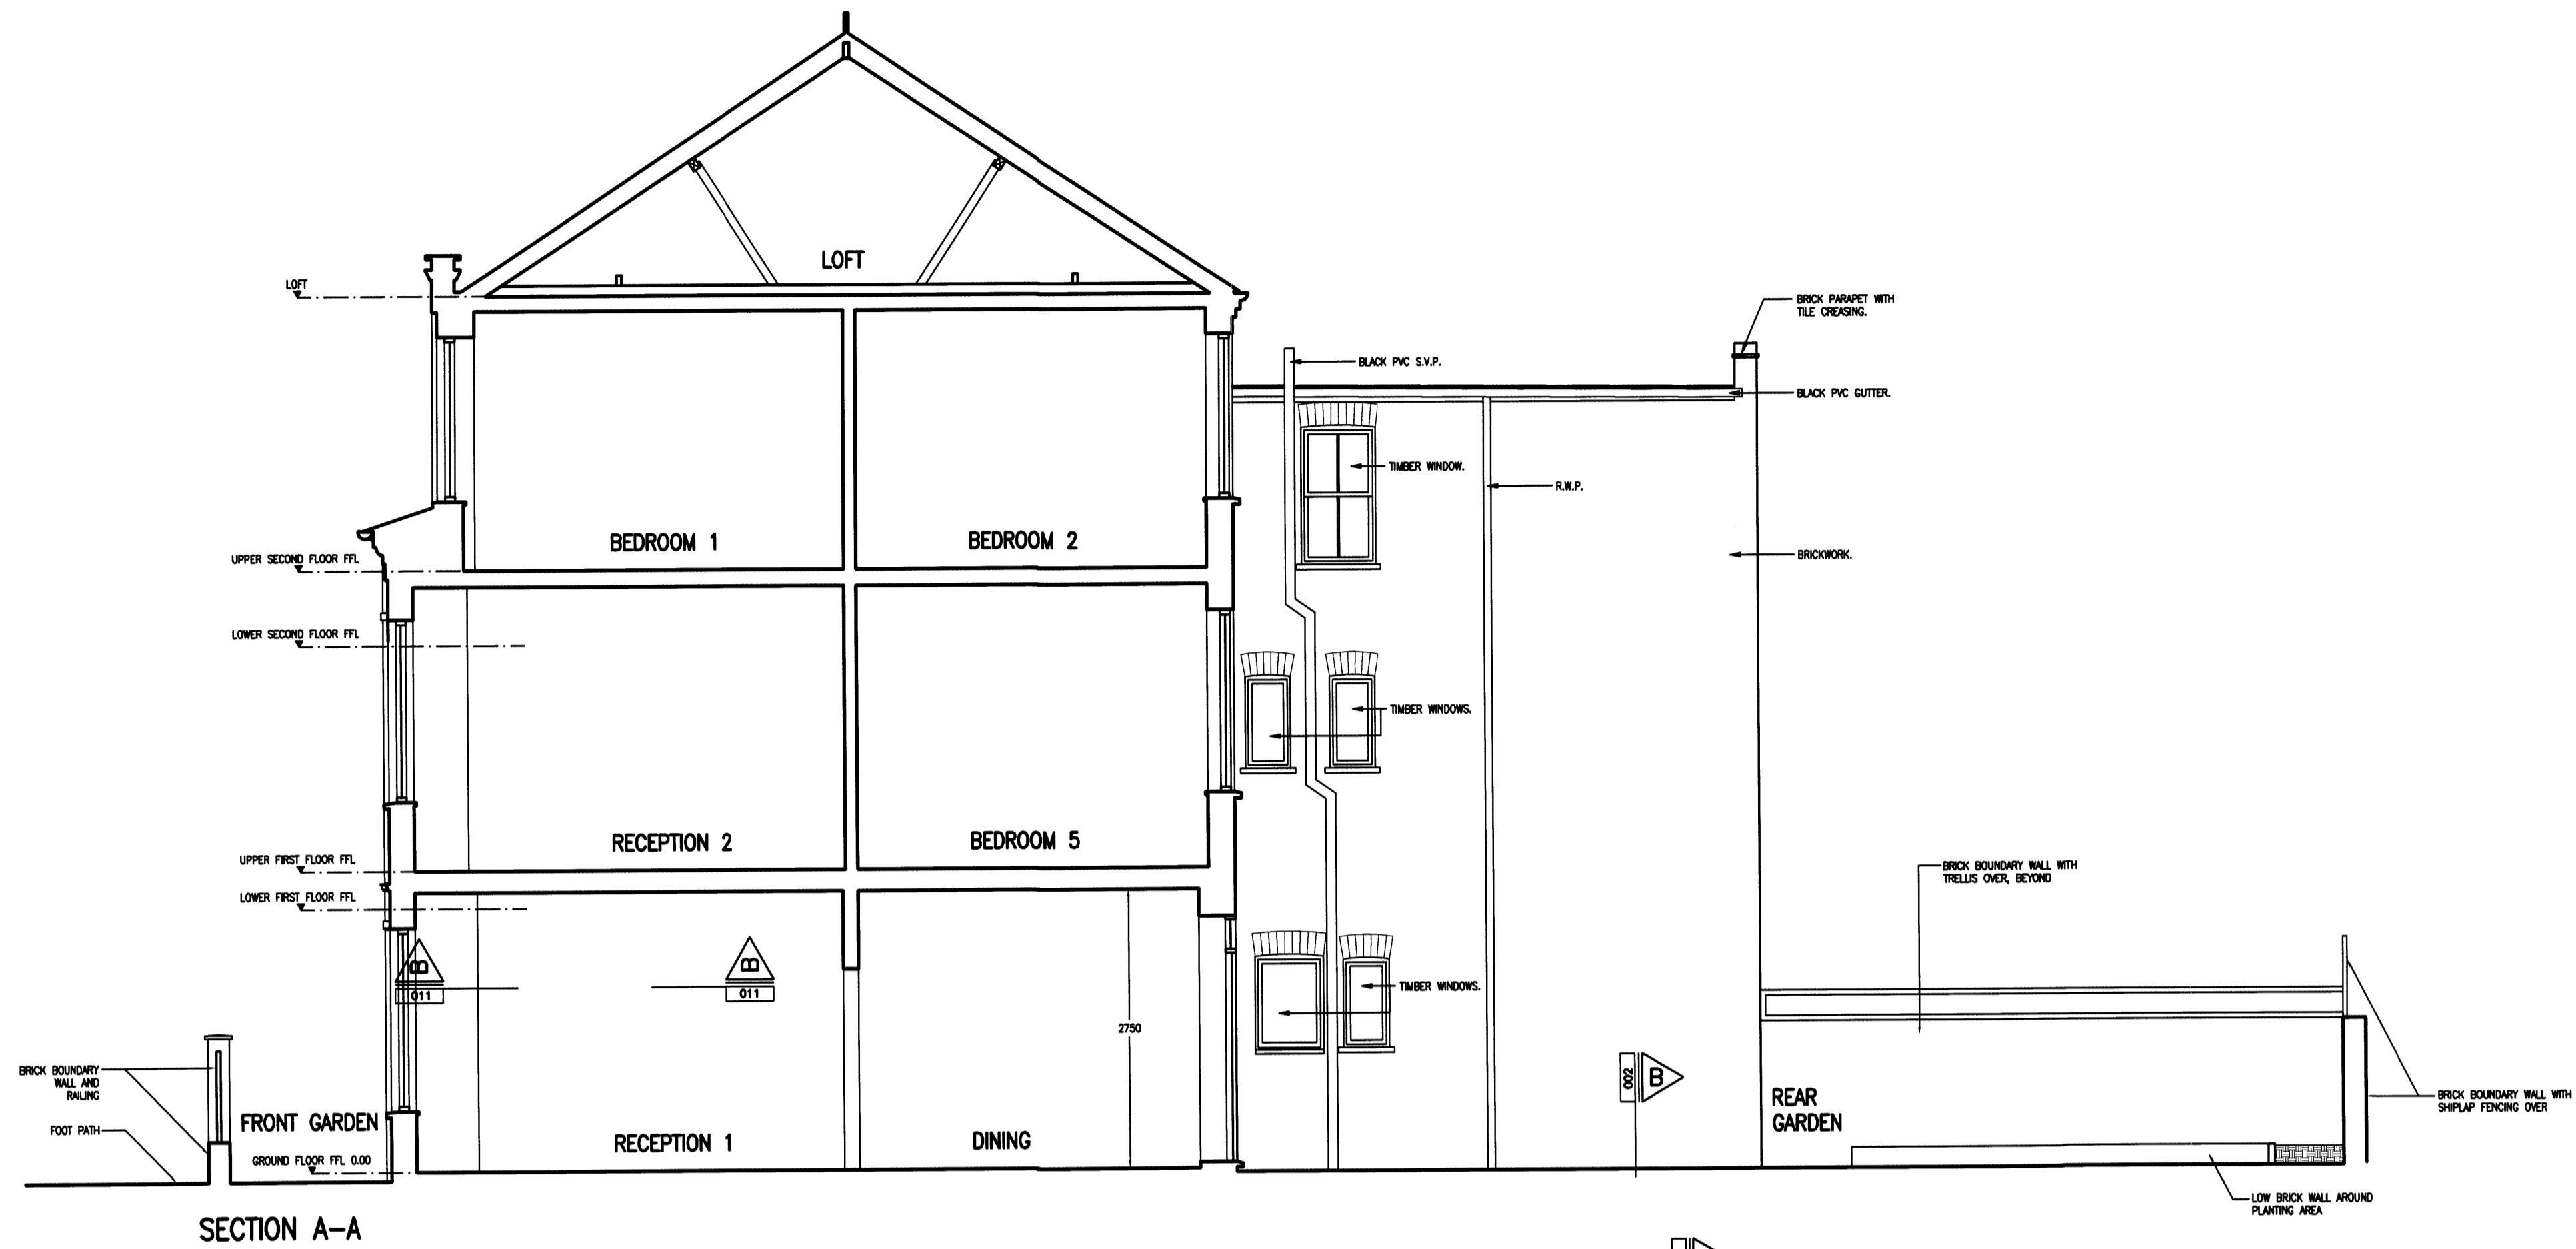

| DATE | REVISIONS | REV |
|----------|--------------------------------------|-----|
| 08/05/12 | GENERALLY REVISED - SECTION BB ADDED | A |

THIS DRAWING IS THE COPYRIGHT OF THE ARCHITECT AND SHOULD NOT BE REPRODUCED WITHOUT WRITTEN CONSENT. DO NOT SCALE FROM THIS DRAWING. ONLY FIGURED DIMENSIONS SHOULD BE REFERRED TO. ANY DISCREPANCIES SHOULD BE REPORTED TO THE ARCHITECT IMMEDIATELY.

PROJECT
17 LISBURNE ROAD
LONDON
NW3 2NF

DRAWING
EXISTING
SECTION AA & BB
AND ELEVATIONS

| | | | |
|----------|--|----------|-------------------------------------|
| DATE | MARCH 12 | | transformation ARCHITECTS |
| DEL. | | | |
| COMPUTER | 17 BONNY STREET LONDON NW1 9PE | | |
| 1813-001 | TEL: 020 7424 0122 FAX: 020 7424 0133 | | |
| | e-mail: info@transformation-architects.co.uk | | |
| SCALE | DWG. No. | REV. No. | |
| 1:50 | 1813-002 | A | |