


EXISTING STONework


PROPOSED STONework

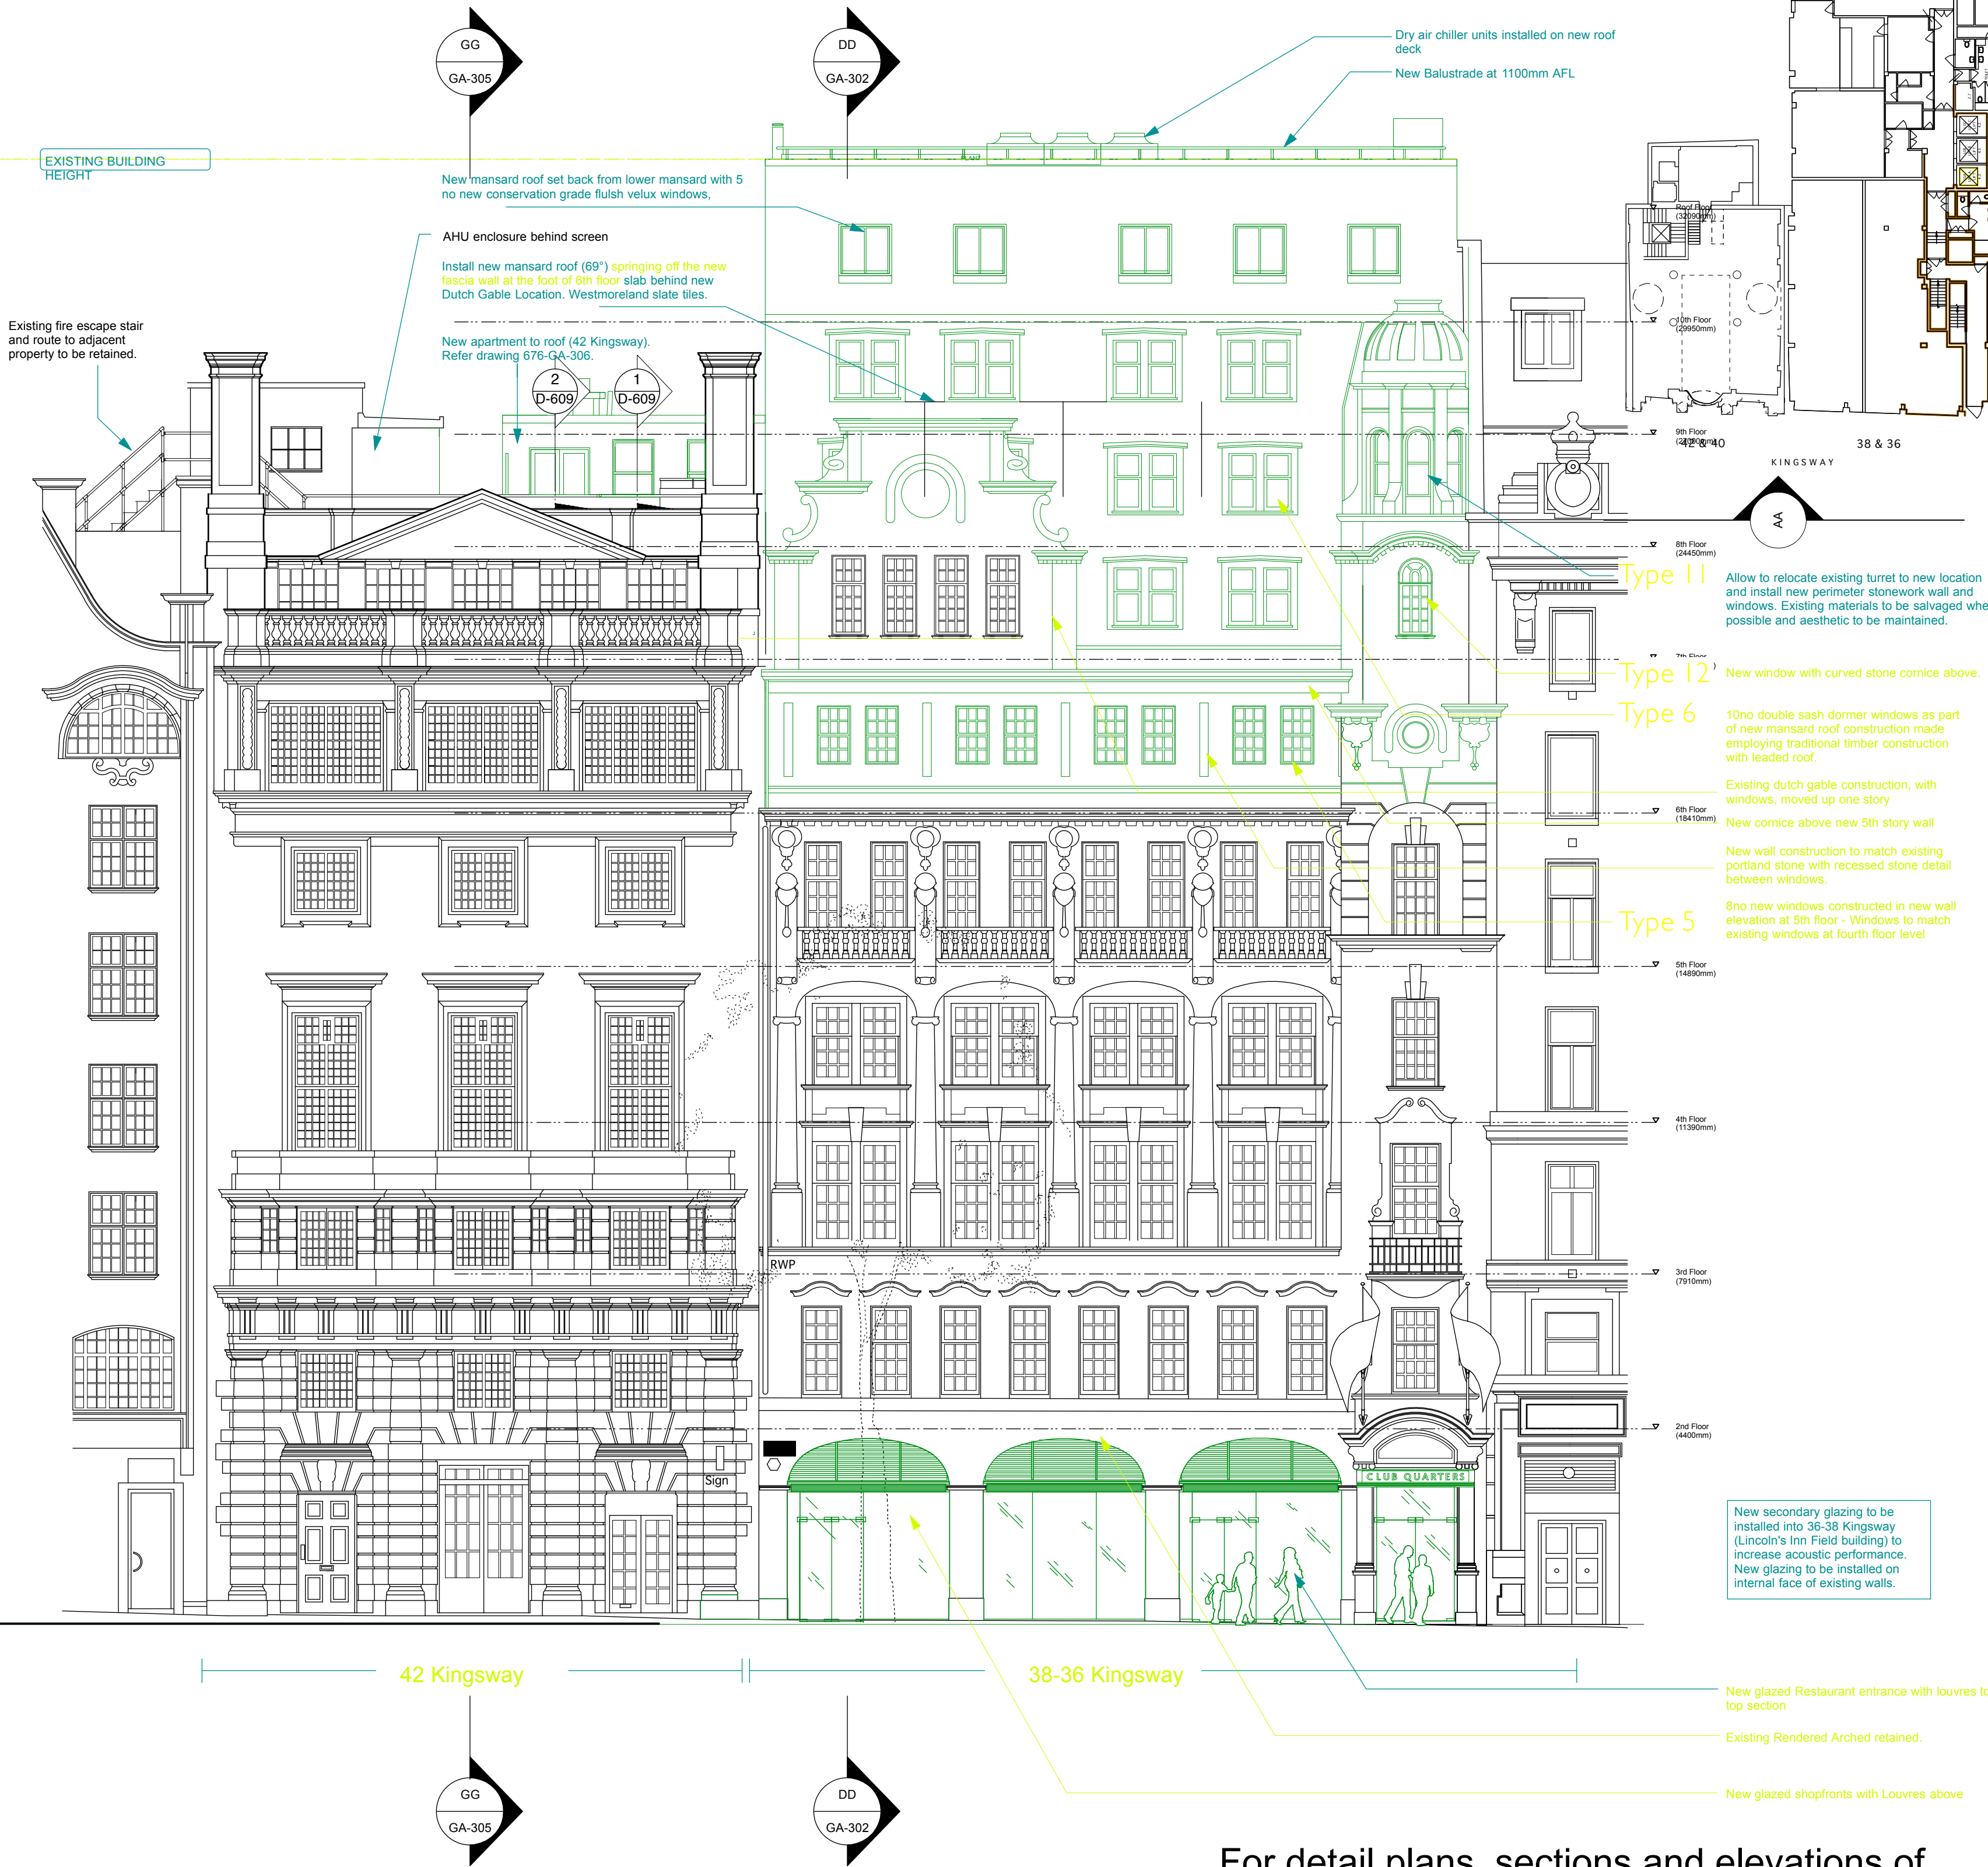

For detail plans, sections and elevations of windows see drawing 676-PL-845

1 A - KINGSWAY ELEVATION Existing
1:100

2 A - KINGSWAY ELEVATION Proposed
1:100

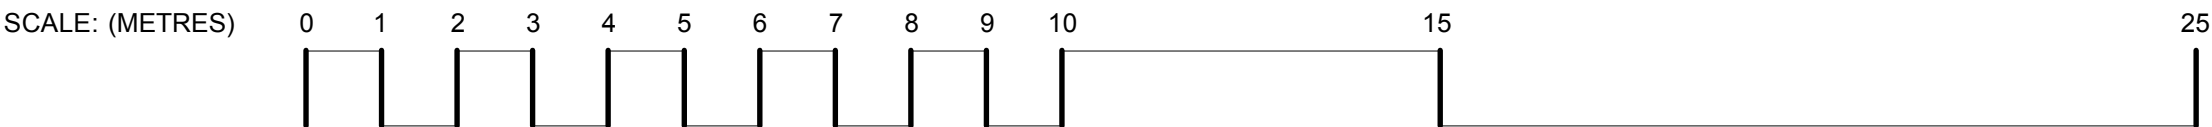

Revisions

Client Masterwork Development Corporation

Project CQ Lincoln's Inn Fields CRUK

Drawing 42 & 38-36 Kingsway Elevations A - Existing & Proposed

Scale 1-100 @ A1 Drawing number 676-PL-200

ROBERT HUTSON

CHARTERED ARCHITECTS

LONDON OFFICE
94 LEONARD STREET
LONDON-EC2A 4RH
TEL 020 7739 7390
FAX 020 7739 7778
r h u t s o n
@btconnect.com