


DO NOT SCALE DIMENSIONS OFF THIS DRAWING
 CHECK ALL DIMENSIONS ON SITE BEFORE FABRICATION
 REPORT ALL ERRORS OR OMISSIONS TO SPRUNT LIMITED
 THIS DRAWING IS PROTECTED UNDER COPYRIGHT AND
 SHALL NOT BE REPRODUCED IN PART OR WHOLE WITHOUT
 PRIOR EXPRESSED PERMISSION OF SPRUNT LIMITED

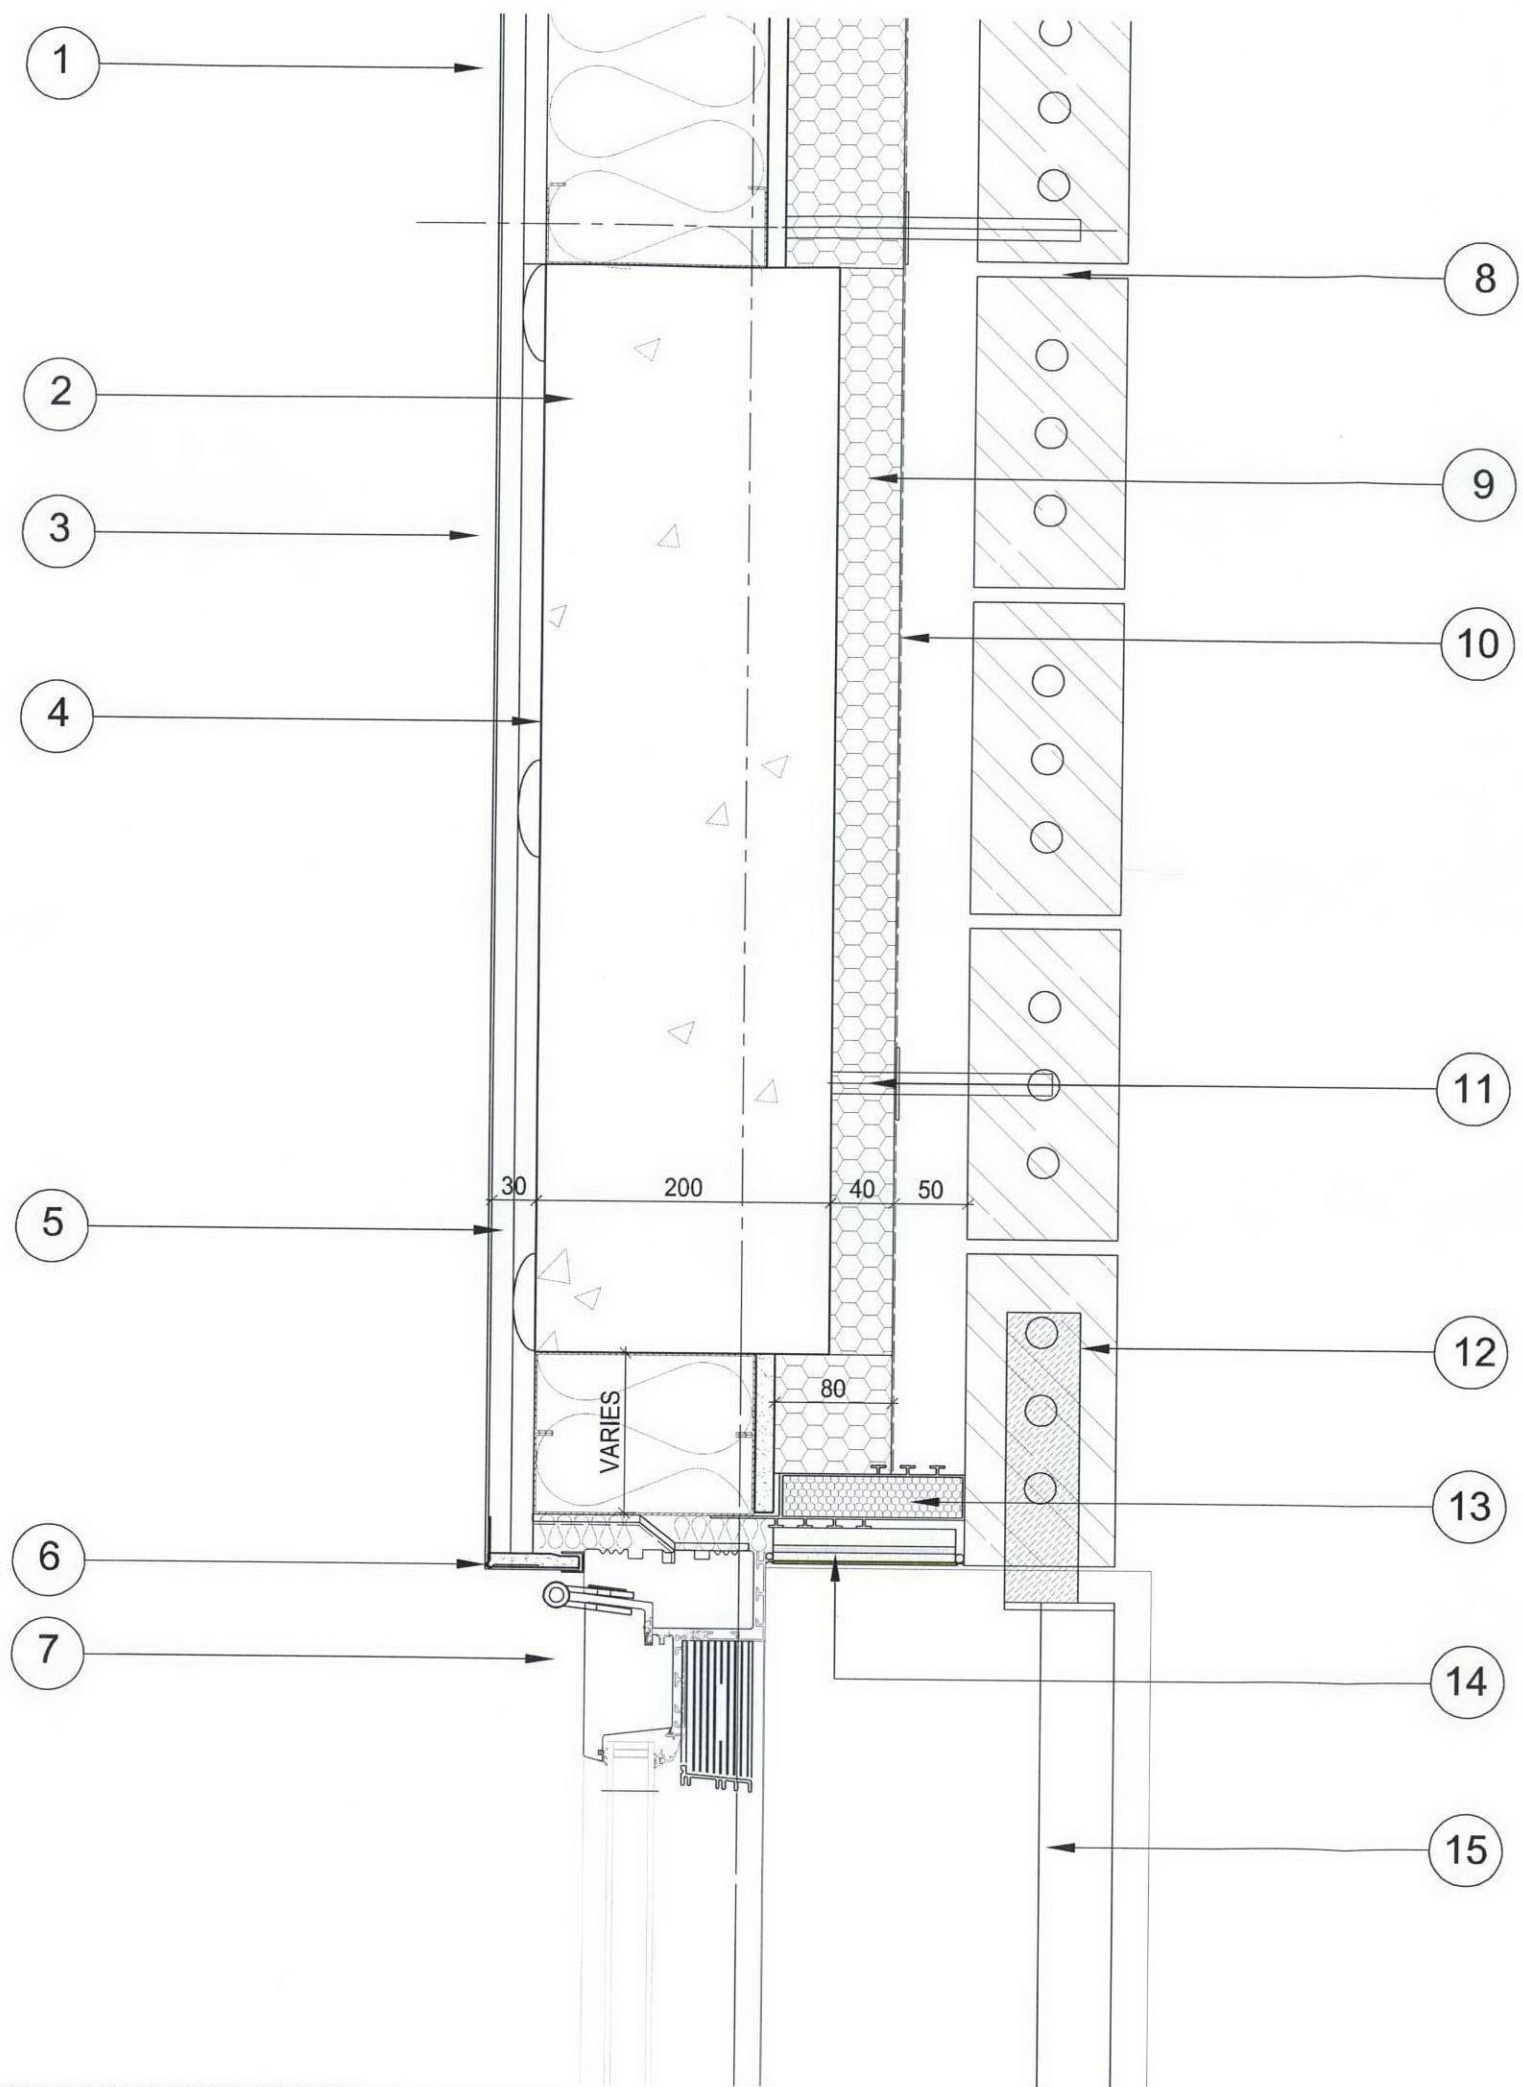

- 1 2X15 MM SOUNDBLOCK PLASTERBOARD ON 150MM METSEC FRAMING INFILLED WITH MINERAL WOOL INSULATION
- 2 R.C. COLUMN
- 3 15MM PLASTERBOARD ON DABS
- 4 VAPOR BARRIER
- 5 2X15MM SOUNDBLOCK PLASTERBOARD FINISHED WITH 2MM SKIM COAT FIXED TO METSEC FRAMING - FRAMING DIMS MAY CHANGE FOR EACH EDGE CONDITIONS
- 6 EXPANED METAL CORNER BID BEDDED IN THE COAT
- 7 INWARD OPENING DOUBLE GLAZED ALDUS COMPOSITE WINDOW BY RATIONAL OR SIMILAR APPROVED
- 8 FACING BRICK
- 9 40 MM RIGID INSULATION BOARD
- 10 BREATHER MEMBRANE
- 11 S.S. BRICK TIES WITH INSULATION RETAINING CLIPS
- 12 GALV. M.S."L" SHAPED BRACKET FIXED BETWEEN BRICK COURSING TO SUPPORT BALUSTRADE
- 13 CAVITY CLOSER
- 14 CERAMIC TILES FIXED CEMENT BOARD BY EPOXY RESIN
- 15 P.P.F 50MMØTUBULAR HAND RAIL

T1 LV 17.05.12 MB TENDER ISSUE
 REV BY DATE CHK DESCRIPTION

STATUS
FOR TENDER
 CONTRACTOR

PROJECT
TWYMAN HOUSE

CLIENT
**TAYLOR WIMPEY
 CENTRAL LONDON**

DRAWING TITLE
**JULIETTE BALCONY
 JAMB DETAIL -PLAN**

DATE CREATED	DATE AMENDED	SCALE
16.05.12	16.05.12	1:5@A3
DRAWN BY	AMENDED BY	CHECKED
LV	MBAGDE	MB

DRAWING NO & REVISION
12387_40_14 -T1

The Quadrangle,
 180 Wardour Street,
 London W1F 8PY
 T +44 (0)20 7287 1153
 F +44 (0)20 7287 3675
 www.sprunt.net

