
 


SEE INSERT

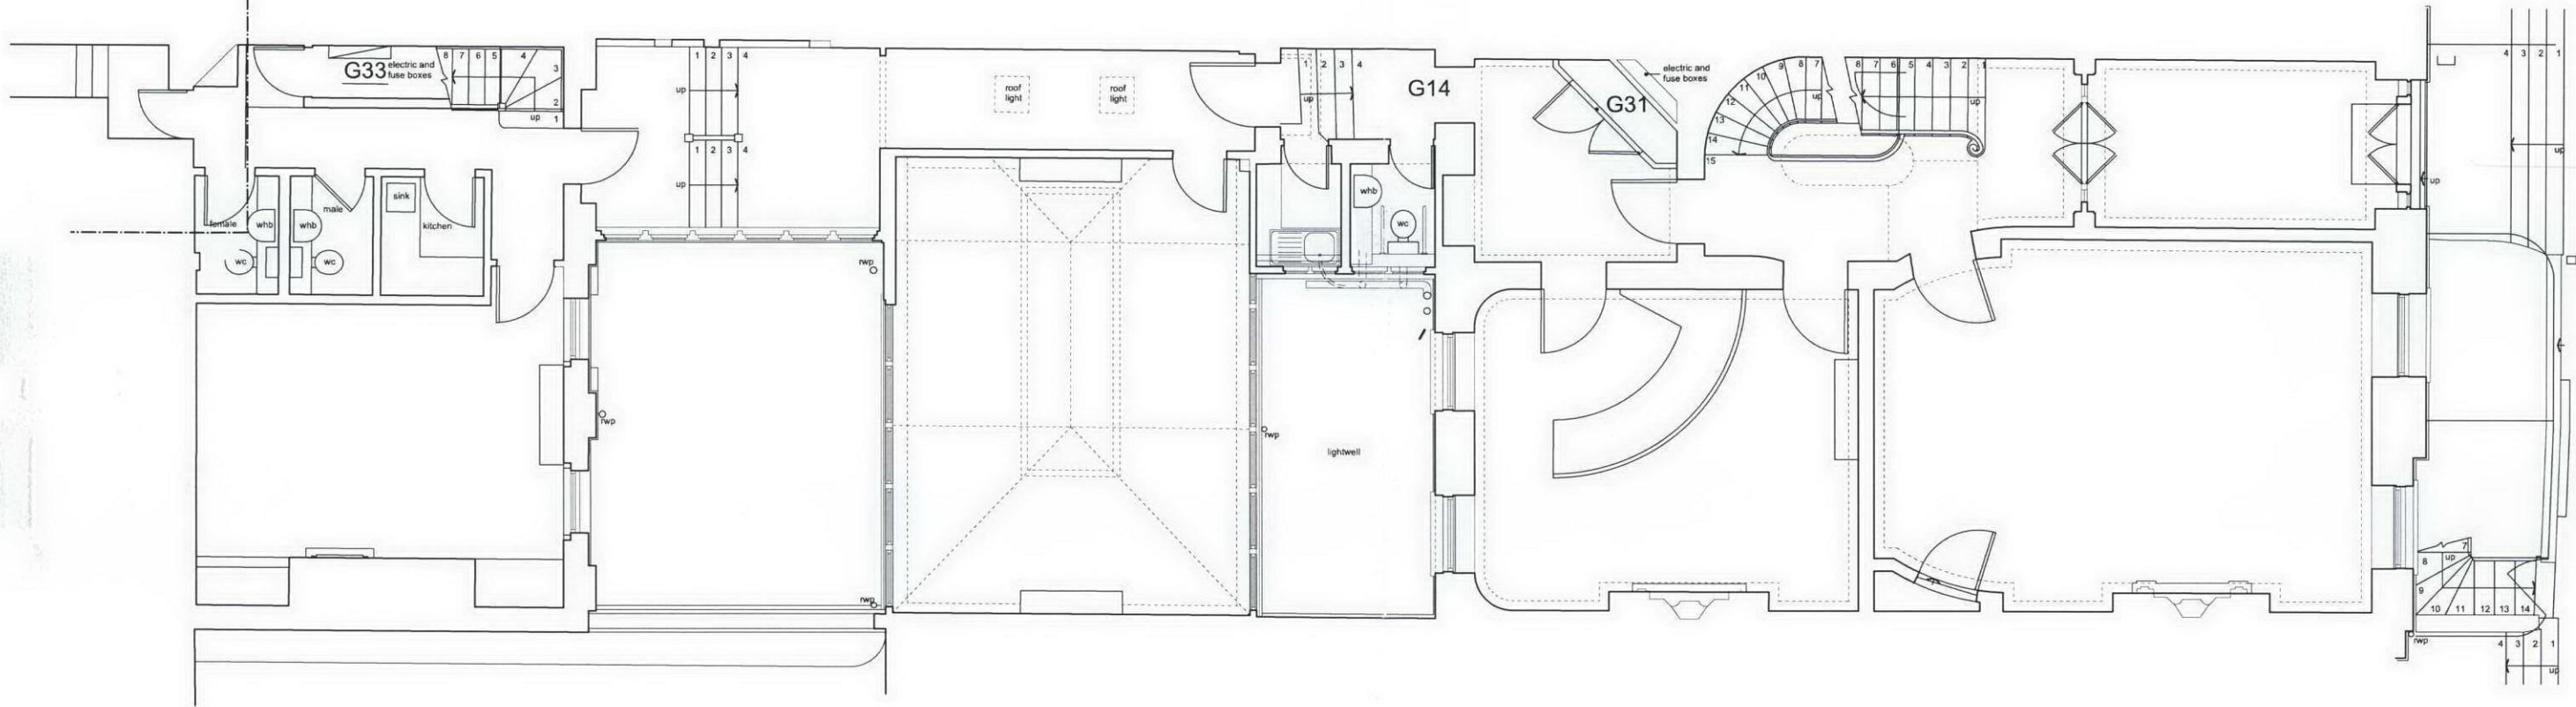

Project :	19 Bedford Square	
Drawing Title:	Existing Ground Floor	
Drawing No:	2747/02	
Revision:		
Scale:	1:50 at A1	Date: June 2012
	1:100 at A3	
UPCHURCH ASSOCIATES	Unit 3, 9 Bell Yard Meers Bermondsey Street London, SE1 3UY Tel: 020 7646 3620 Fax: 020 7467 5550 www.upchurch-architects.com	