


BIRCHINGTON ROAD

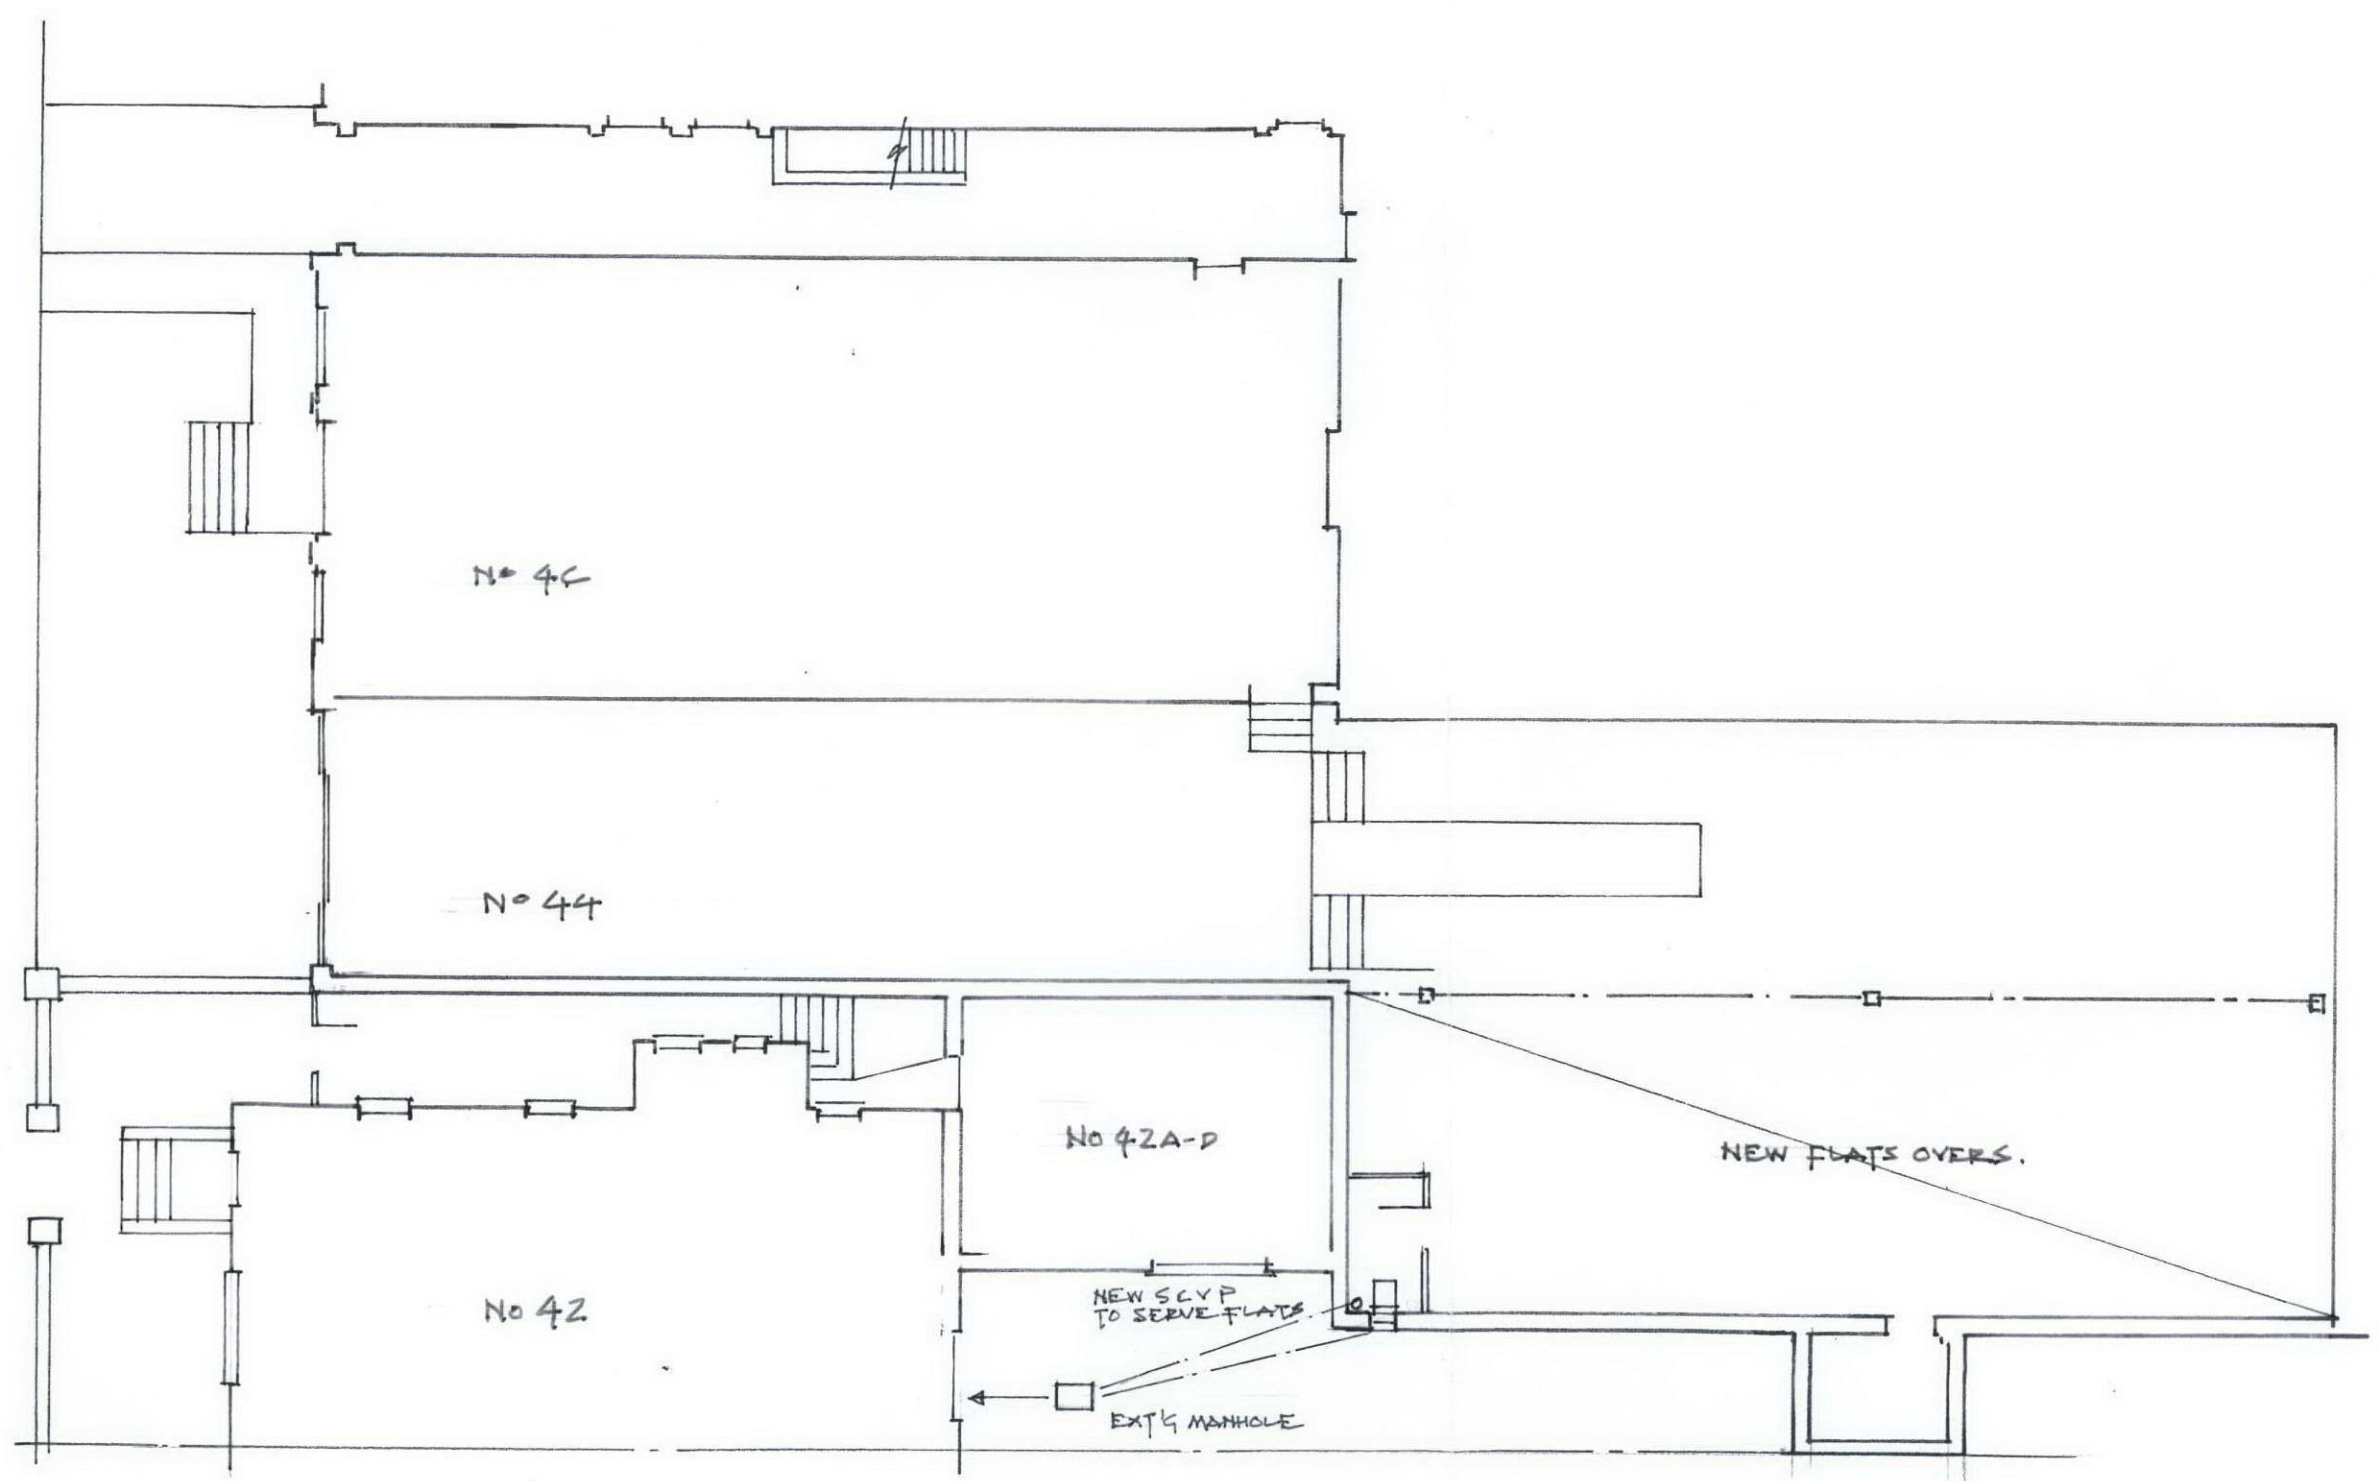

REP DESIGNS
2 LULWORTH COURT
13 CANNON HILL
LONDON N14 7DJ

CONTRACT
44 Birchington Road
London NW6 4LJ

DRAWING NO. 12/L/01
DRWG. Site Drainage
DATE June 2012
SCALE 1:100