



DO NOT SCALE DIMENSIONS OFF THIS DRAWING
 CHECK ALL DIMENSIONS ON SITE BEFORE FABRICATION
 REPORT ALL ERRORS OR OMISSIONS TO SPRUNT LIMITED
 THIS DRAWING IS PROTECTED UNDER COPYRIGHT AND
 SHALL NOT BE REPRODUCED IN PART OR WHOLE WITHOUT
 PRIOR EXPRESSED PERMISSION OF SPRUNT LIMITED

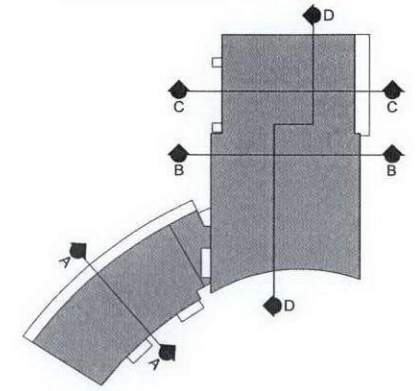

KEY PLAN

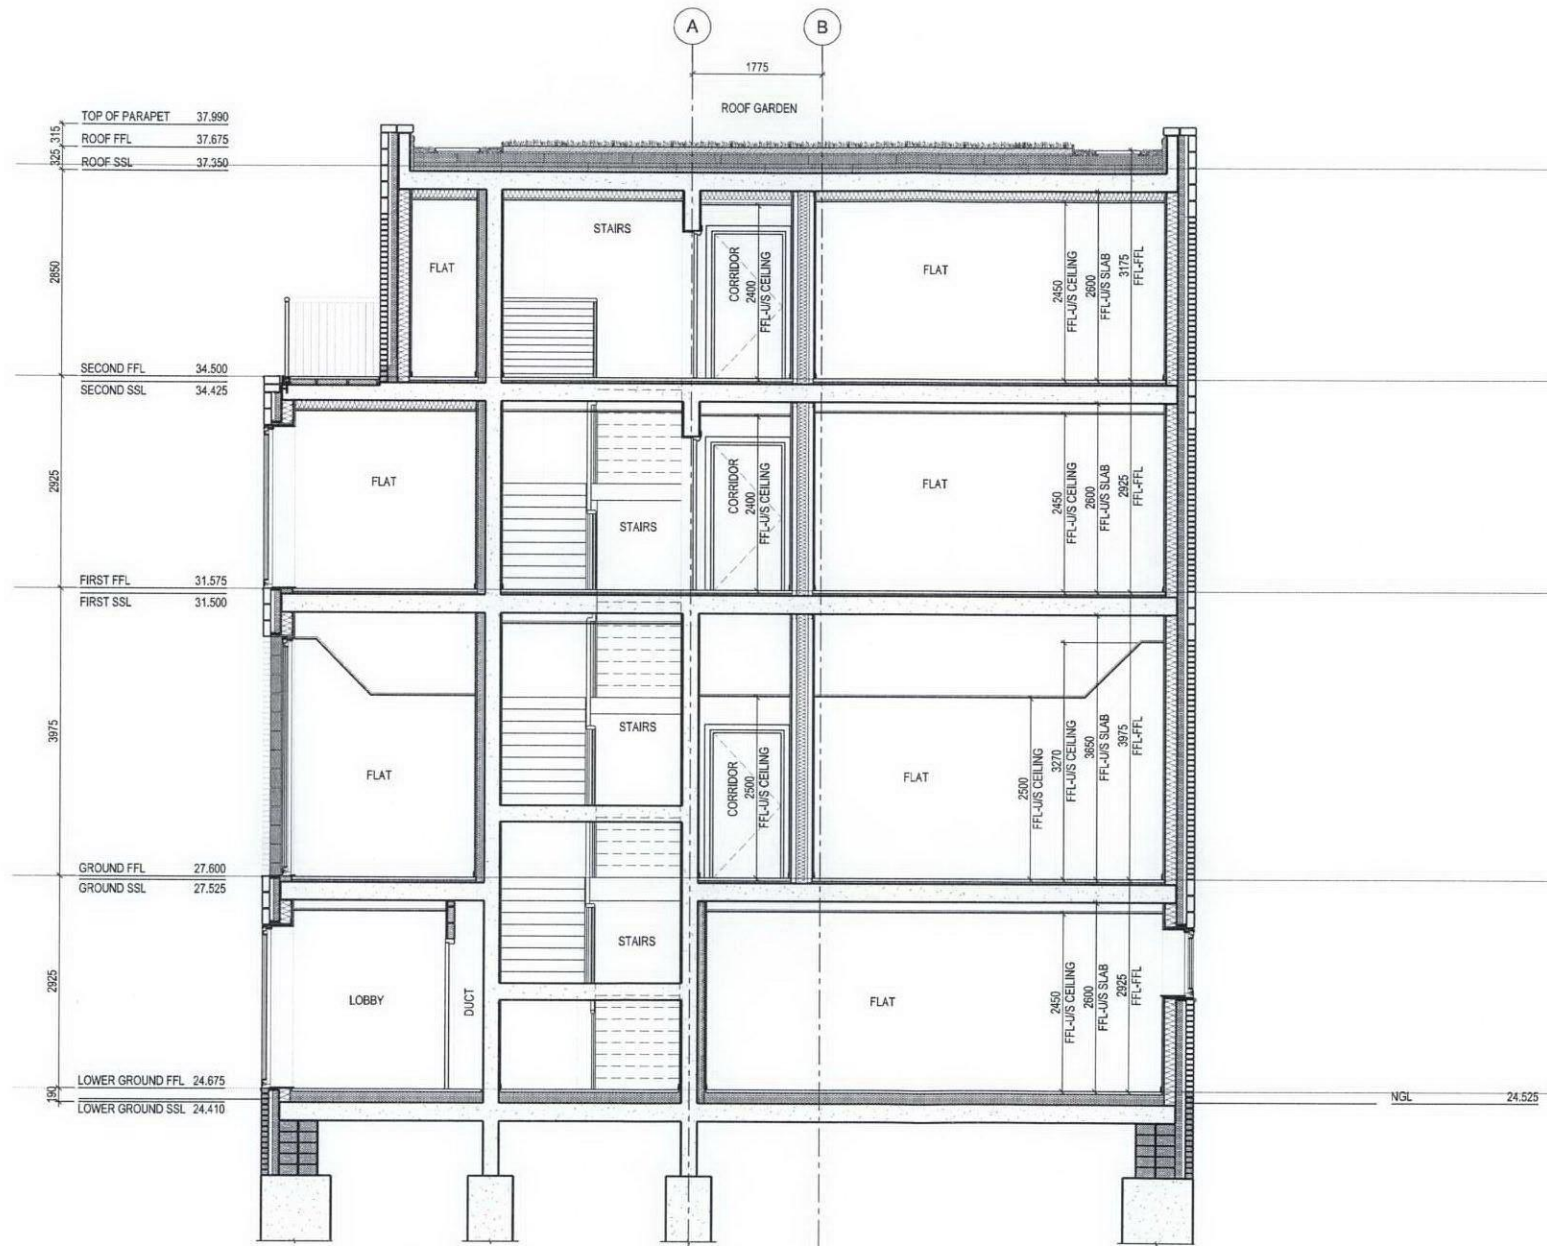

SECTION A-A
 SCALE 1:50

REV BY	DATE	CHK	DESCRIPTION
T2	DD 03.08.12	MB	LEVELS REVISED TO PLANNERS REQUIREMENTS
T1	DD 17.05.12	MB	TENDER ISSUE

STATUS

FOR TENDER

CONTRACTOR

PROJECT

TWYMAN HOUSE

CLIENT

TAYLOR WIMPEY
 CENTRAL LONDON

DRAWING TITLE

BLOCK A
 SECTION A-A

DATE CREATED	DATE AMENDED	SCALE
07.08.12	07.08.12	1:50 @ A1
DRAWN BY	AMENDED BY	CHECKED
DDELPORT	LVITIELLO	MB

DRAWING NO & REVISION
 12387_20_01-T2

The Quadrangle,
 180 Wardour Street,
 London W1F 8PY
 T +44 (0)20 7287 1153
 F +44 (0)20 7287 3675
 www.sprunt.net

