



SECTION AS EXISTING

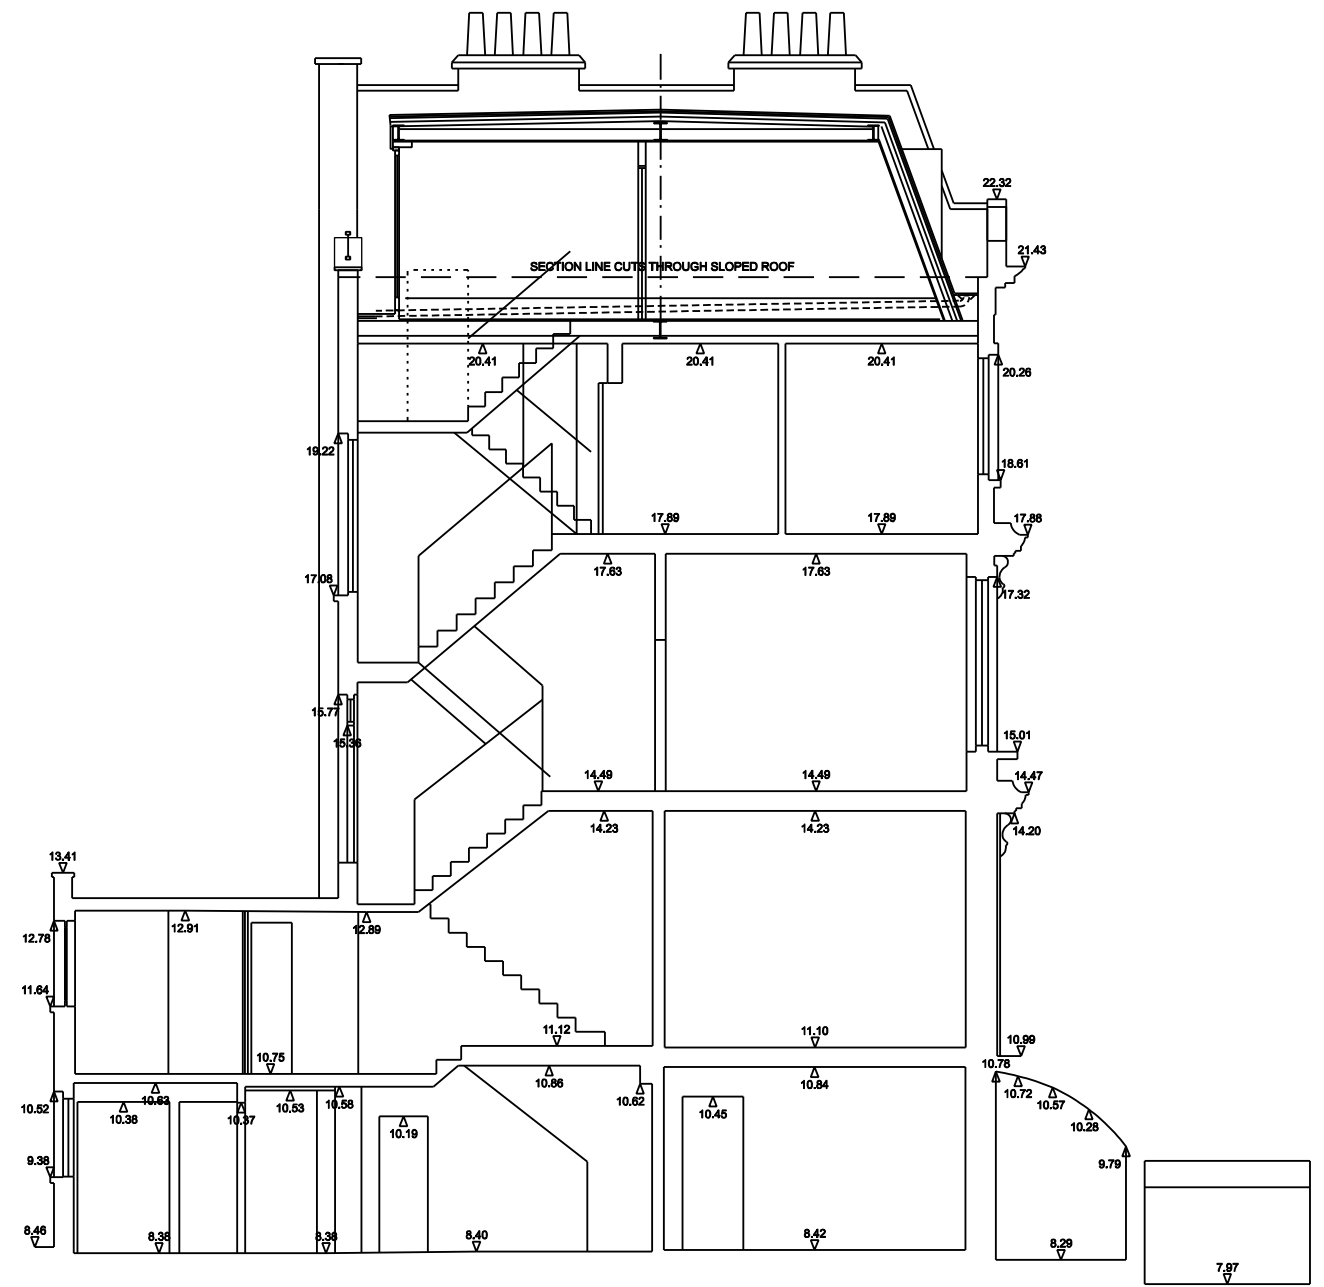

SECTION AS PROPOSED

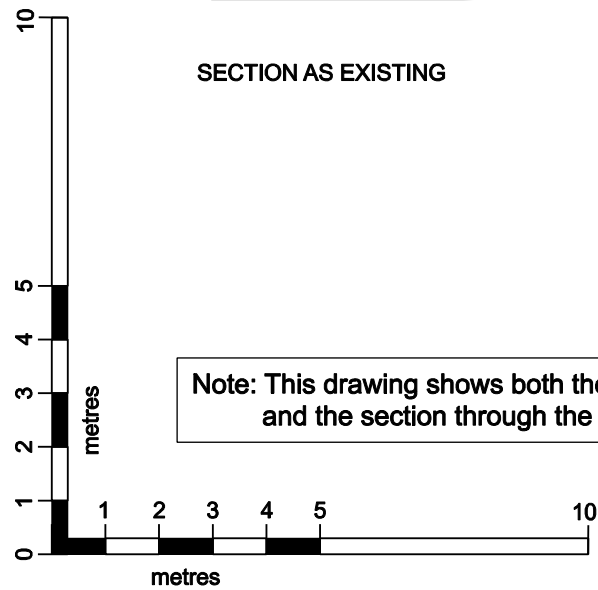

Note: This drawing shows both the existing and proposed 3rd floor section through number 34 and the section through the other floors shows a typical section taken through number 30.

THIS DRAWING IS BASED ON DIGITAL SURVEY INFORMATION PREPARED BY KINGSLAND SURVEYS IN MARCH/APRIL 2008

Project 34 Fitzroy Road, NW1		Reference FIT 34	
JOCHEN DRIESSLE ARCHITECTS		Drawing Title Section as Existing and Proposed	
3 Hogan Way London E5 8RF United Kingdom	T: 020 7502 2599 F: 070 0604 0213 E: jdarchitects@gmx.net	Scale 1:100 @A3	Date August 2012
		Dwg. No. 061	Rev.