


Lower Ground Floor Scale 1:50



Ground Floor Scale 1:50

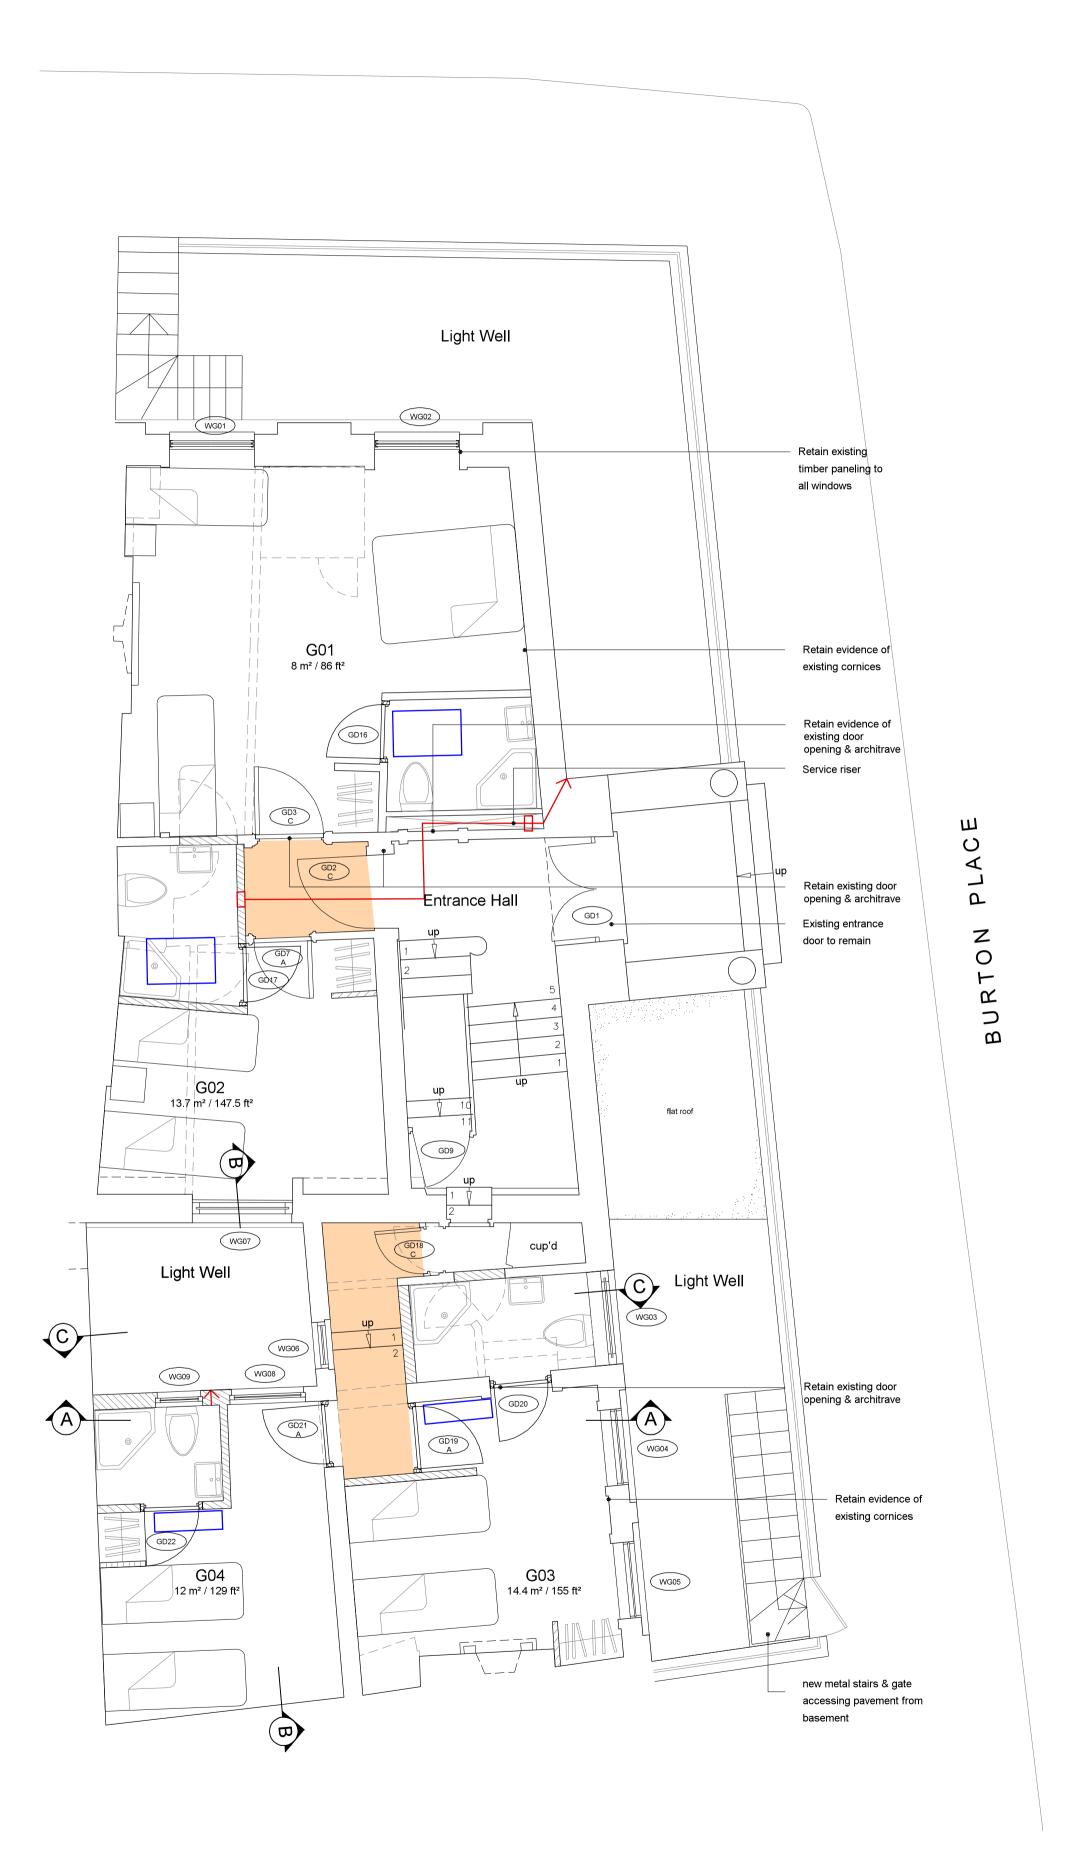

11/04/2012 Check by: GS | Scale: 1/50 @ A1 Drawing No. 1280 / 015 This drawing **MUST NOT** be scaled

LEGEND Lowered false ceiling in corridor to accommodate services Lowered false ceiling in bedroom to accommodate condensate drain Wall mounted a/c unit at high level Wall mounted a/c unit at high level Bathroom extract/fire damper Rev Date

All dimensions to be verified on site by Main Contractor before the start of any shop drawings or work whatsoever either on their own behalf or that of sub-contractors.

Report any discrepancies to the Contract Administrator at once.

This drawing is to be read with all relevant Architect's and Engineer's drawings and other relevant information.

A 10/07/12 Revised to suit planning comments Stamos Yeoh architects

Unit 1507 Guardian House 32 Oi Kwan Road, 1st Floor, Old Town Hall 354 Mare Street, London, UK E8 1HU Wanchai HONG KONG tel +852 35280599 fax +852 25731698 tel +44(0)2089861280 fax +44(0)2081817717

email mail@stamosyeoharchitects.com

Project : Jenkins Hotel 45 Cartwright Gardens WC1H 9EH

Client: CHF LLP

Proposed Buidling Services: Lower Ground & Ground