




proposed elevation D

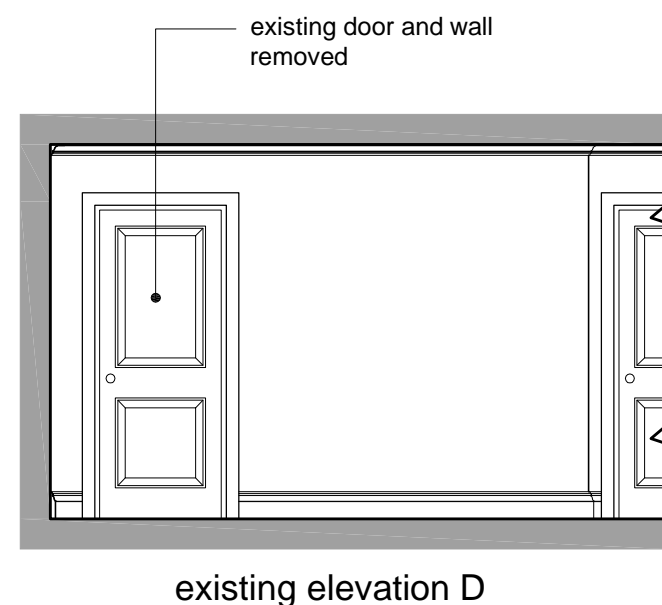


existing elevation D

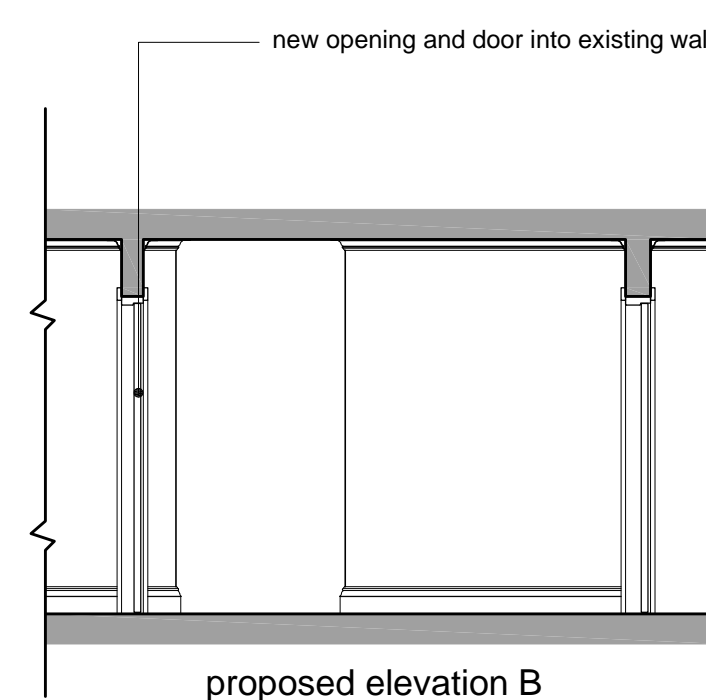


proposed elevation B

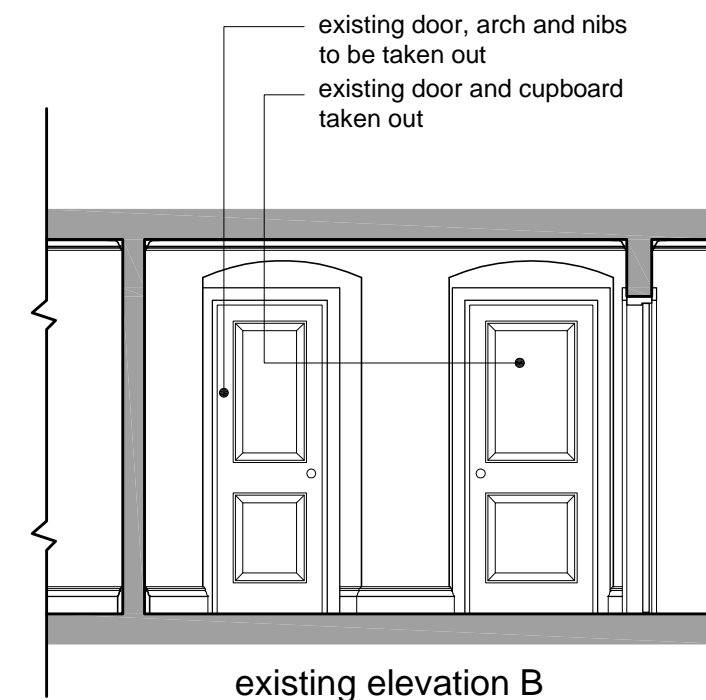


existing elevation B

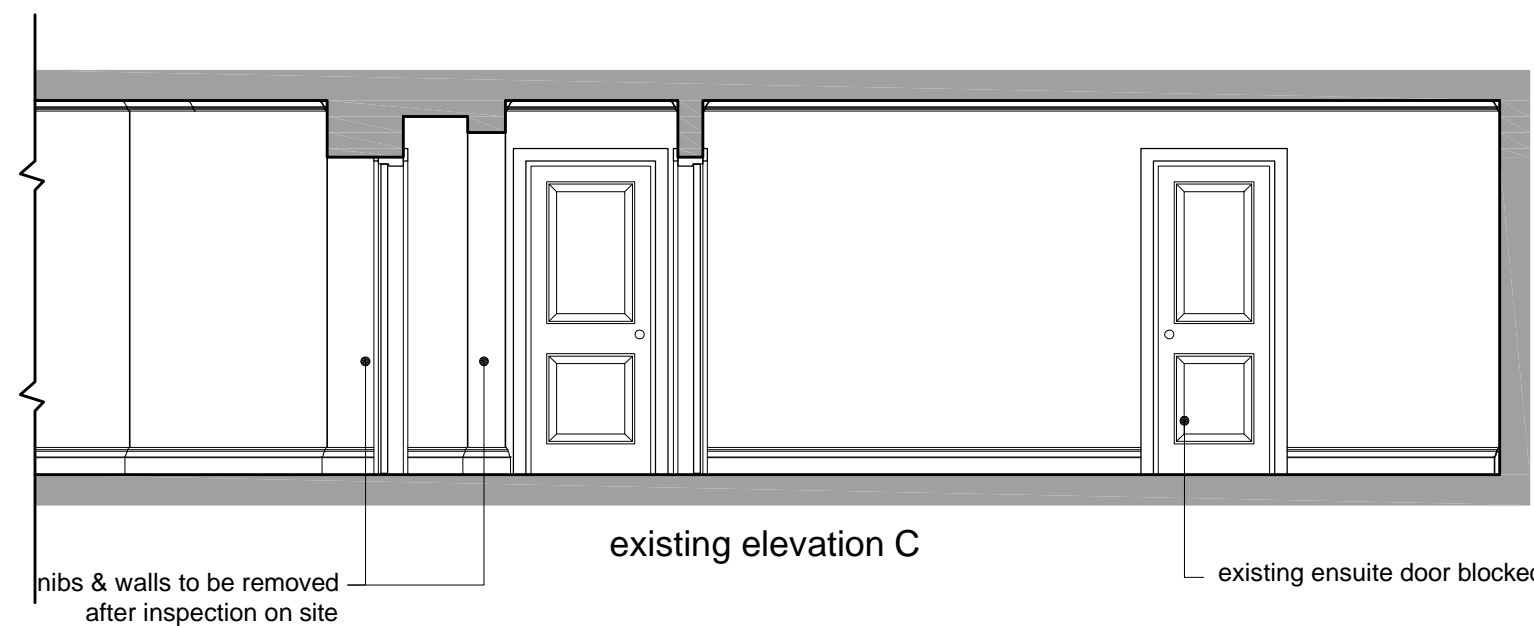


existing elevation C

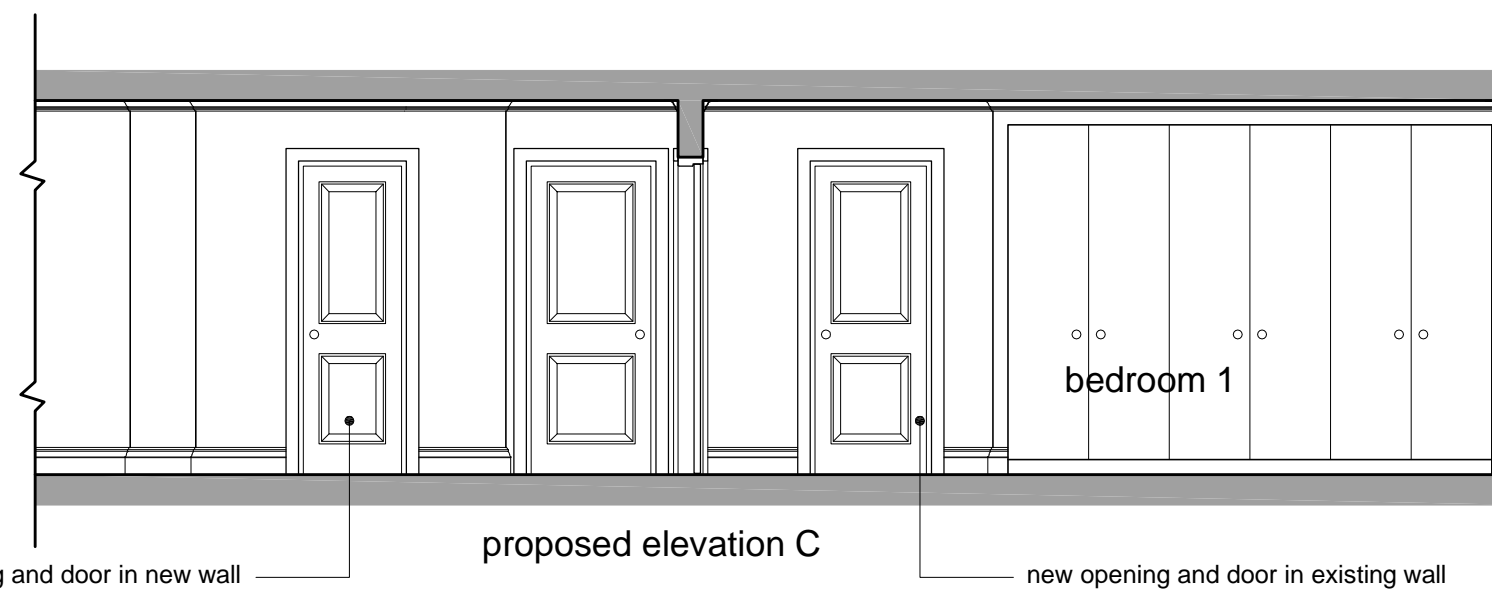

proposed elevation C

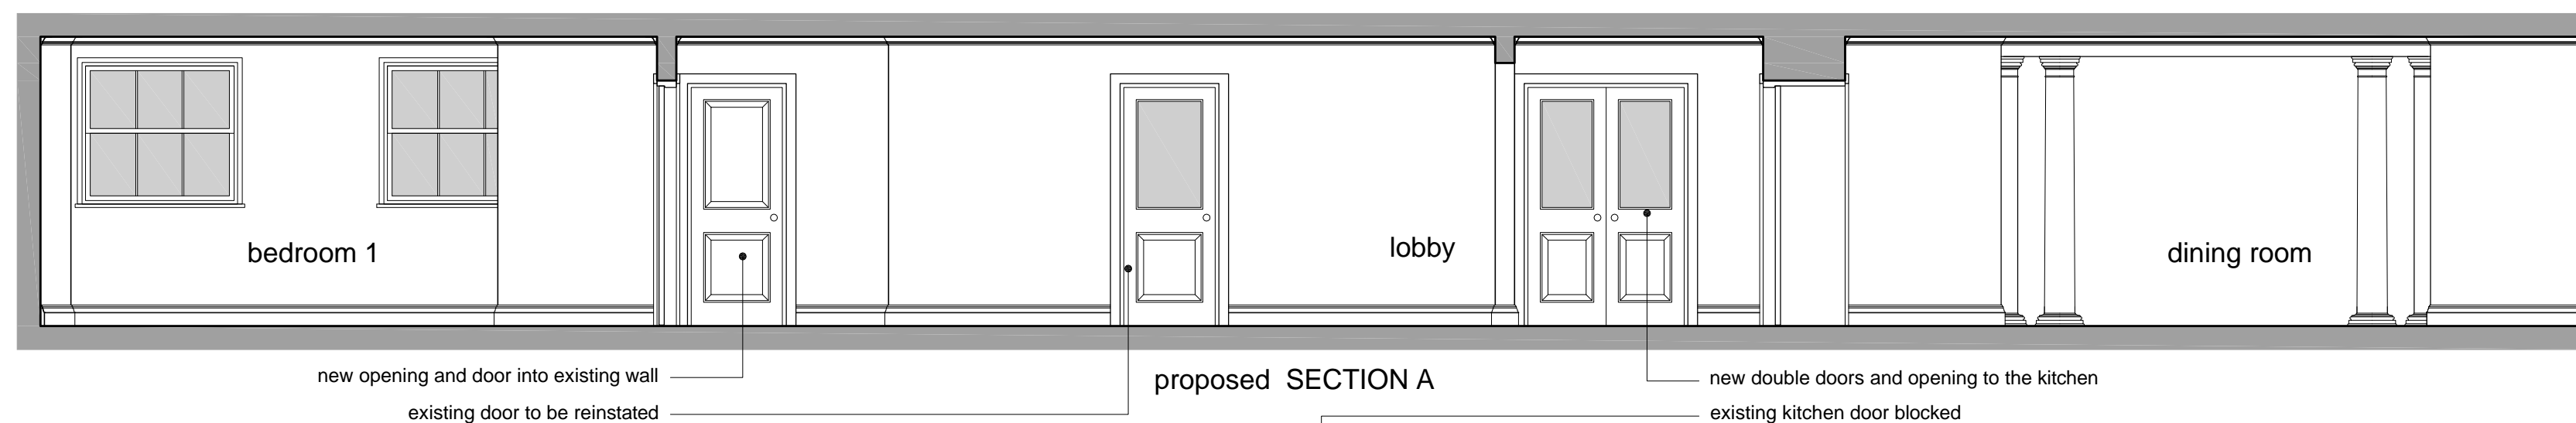

proposed SECTION A

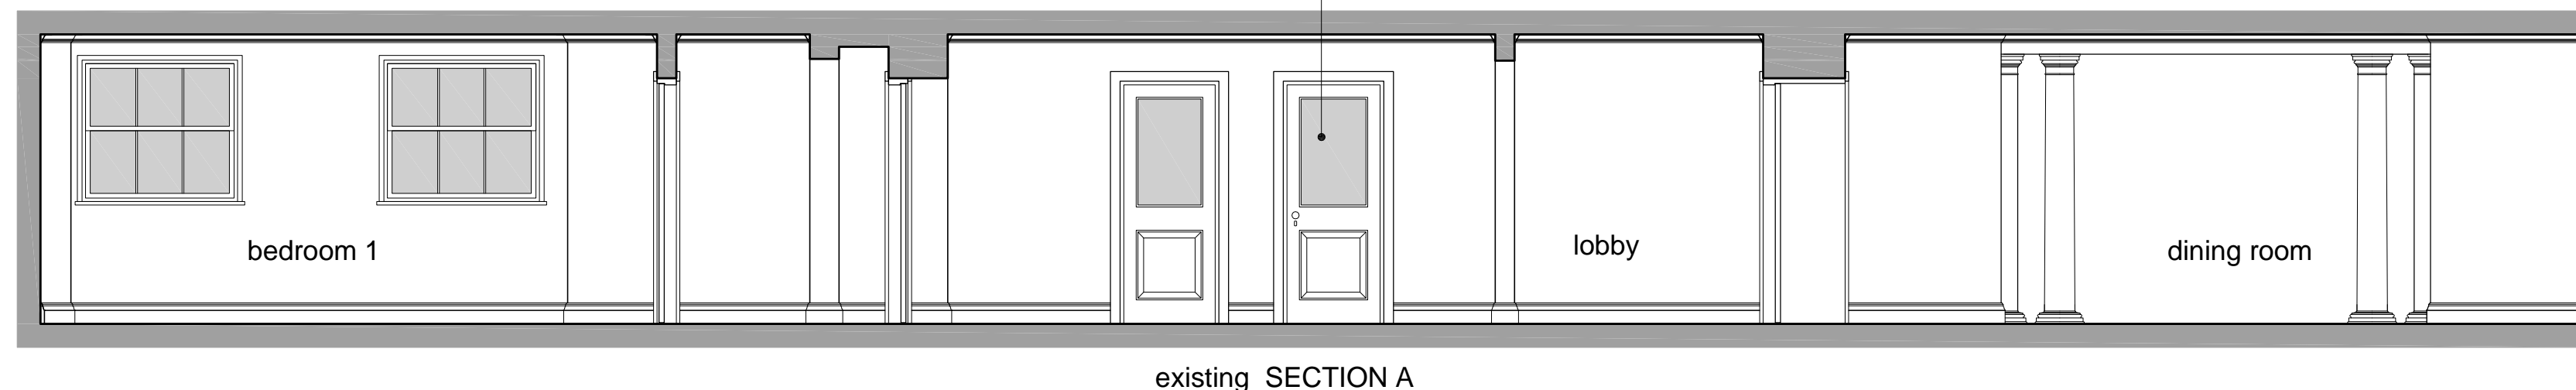

existing SECTION A

REVISIONS		

EXISTING & PROPOSED SECTIONS
 DRAWING NO. 08-12-837/PL-201
 SCALE 1:50@A2
 DATE AUGUST 2012
 CONTACT Joe/ Kunal

proposed alterations at
 48 Cumberland Terrace,
 London

Hazan, Smith & Partners
 Chartered Architects and Town Planners
 5 Goodge Place London W1T 4SD
 020 7631 3678 www.hazansmith.co.uk