



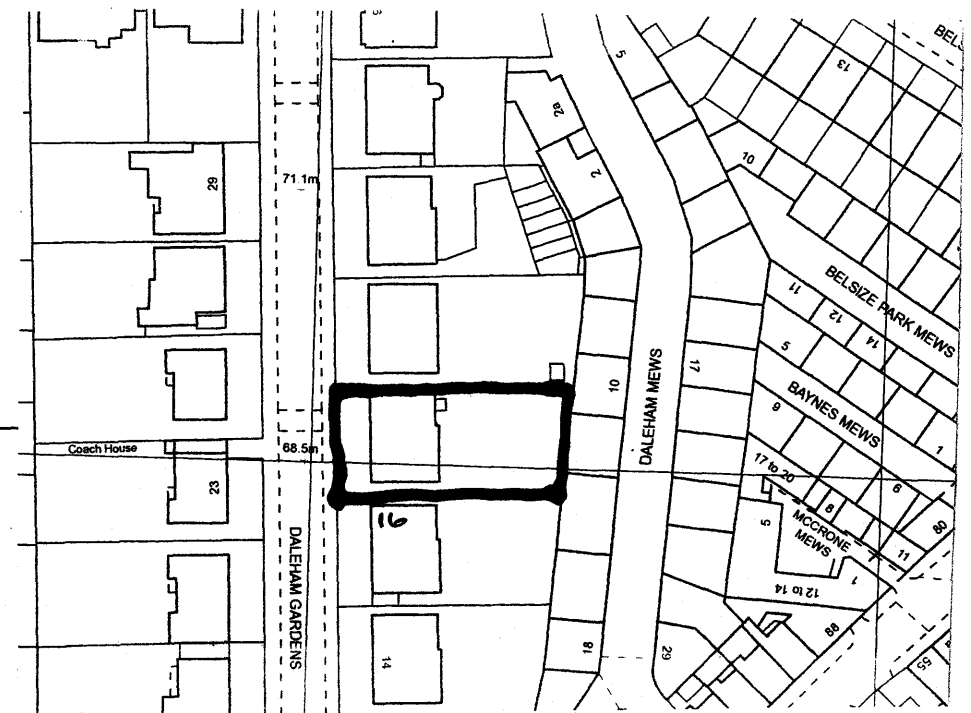

LOCATION PLAN 1:1250

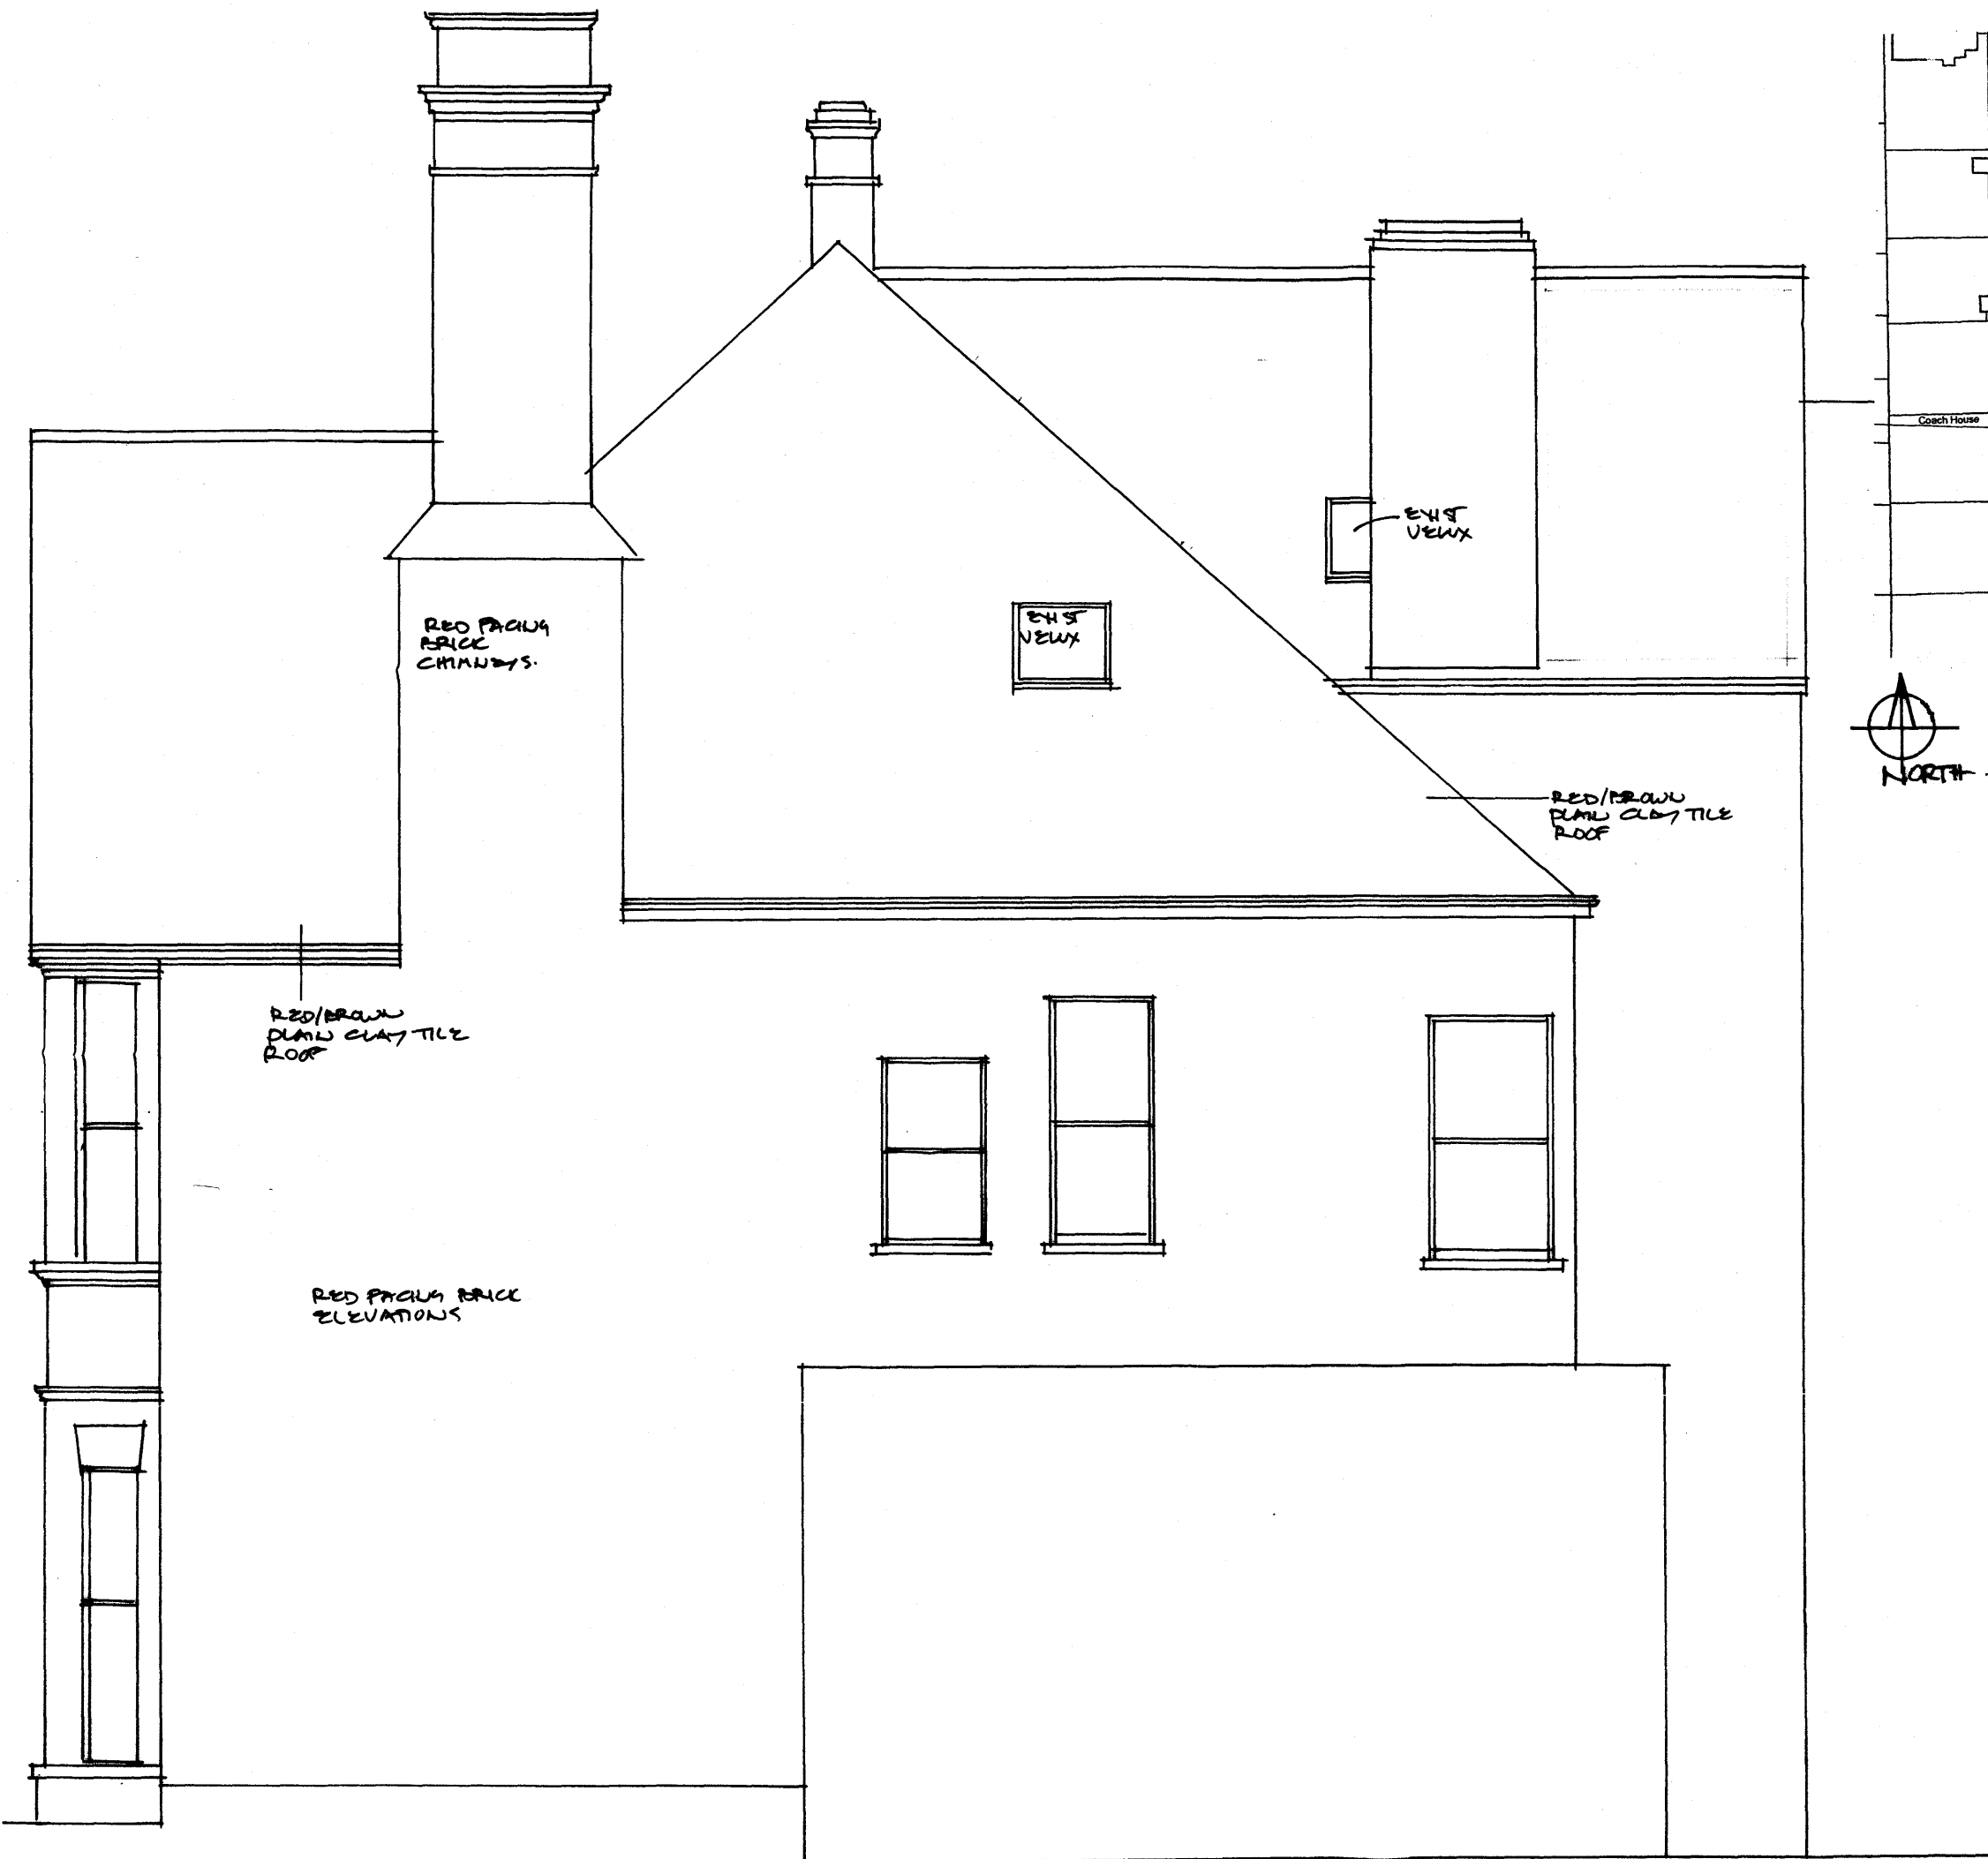

rev. revision notes: by: date:

dwg status:
PLANNING

client:

MS. J. COOPER

VICTOR WARWICK - DESIGN CONSULTANT
58 MILLFIELD ROAD - HEMEL HEMPSTEAD - HERTS - HP2 4AB - 01442 216323

drawn by: VW drawn date: 1/8/12 checked/approved: scale: 1/50

project title:
PROPOSED ROOF MOUNTED
SOLAR & PV PANELS AT
16 DALEHAM GARDENS
LONDON NW3 5DA

dwg title:
EXISTING SOUTH
ELEVATION.
LOCATION PLAN

dwg no: DG/P/20110815/2 rev: